
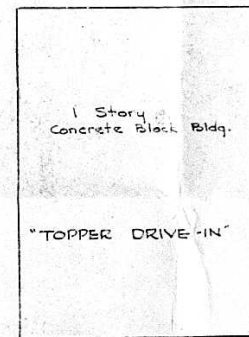


VICINITY MAP
Scale: 1" = 500'

ZONED: R.G.

ELECTION DISTRICT : No 12
 AREA OF PROPERTY : 17,147 sq. ft.
 EXISTING USE OF PROPERTY: VACANT LOT
 PROPOSED USE OF PROPERTY: FILLING STATION
 PRESENT ZONING : B.R.
 PROPOSED ZONING : SPECIAL EXCEPTION

400-59
2-60

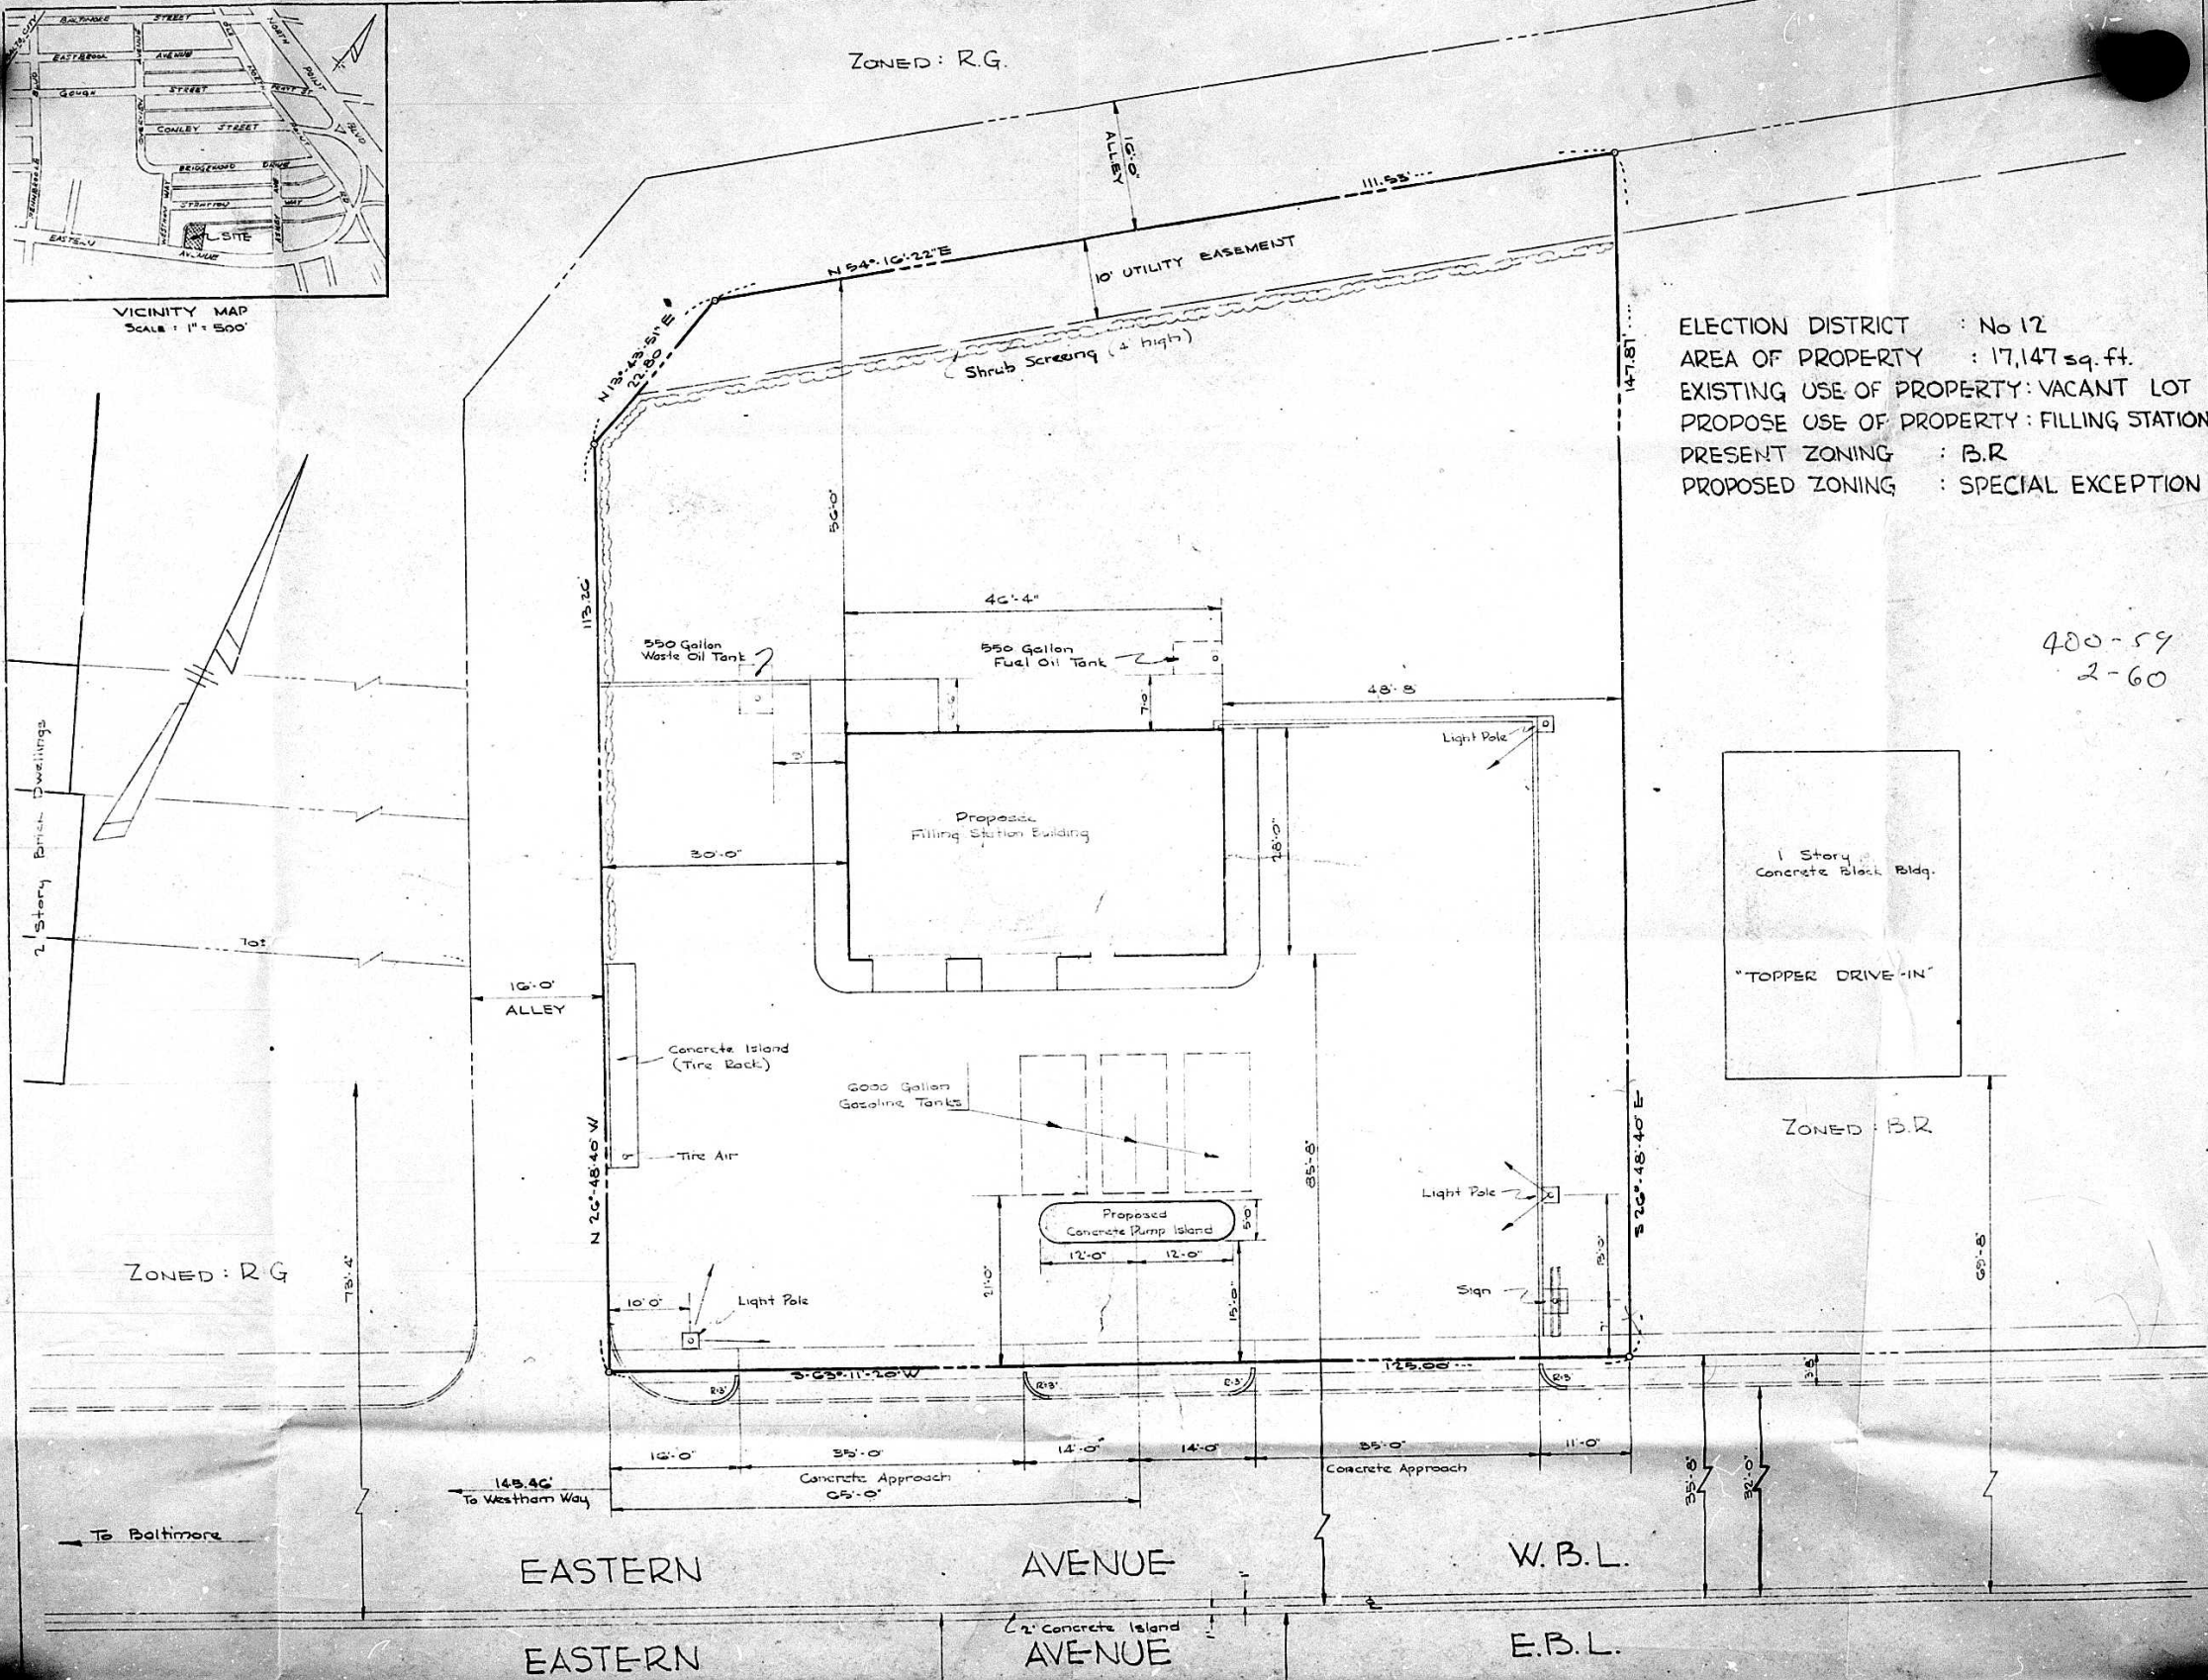

ZONED: B.R.

EASTERN

AVENUE

W.B.L.


EASTERN

AVENUE

E.B.L.




VICINITY MAP
SCALE: 1" = 500'

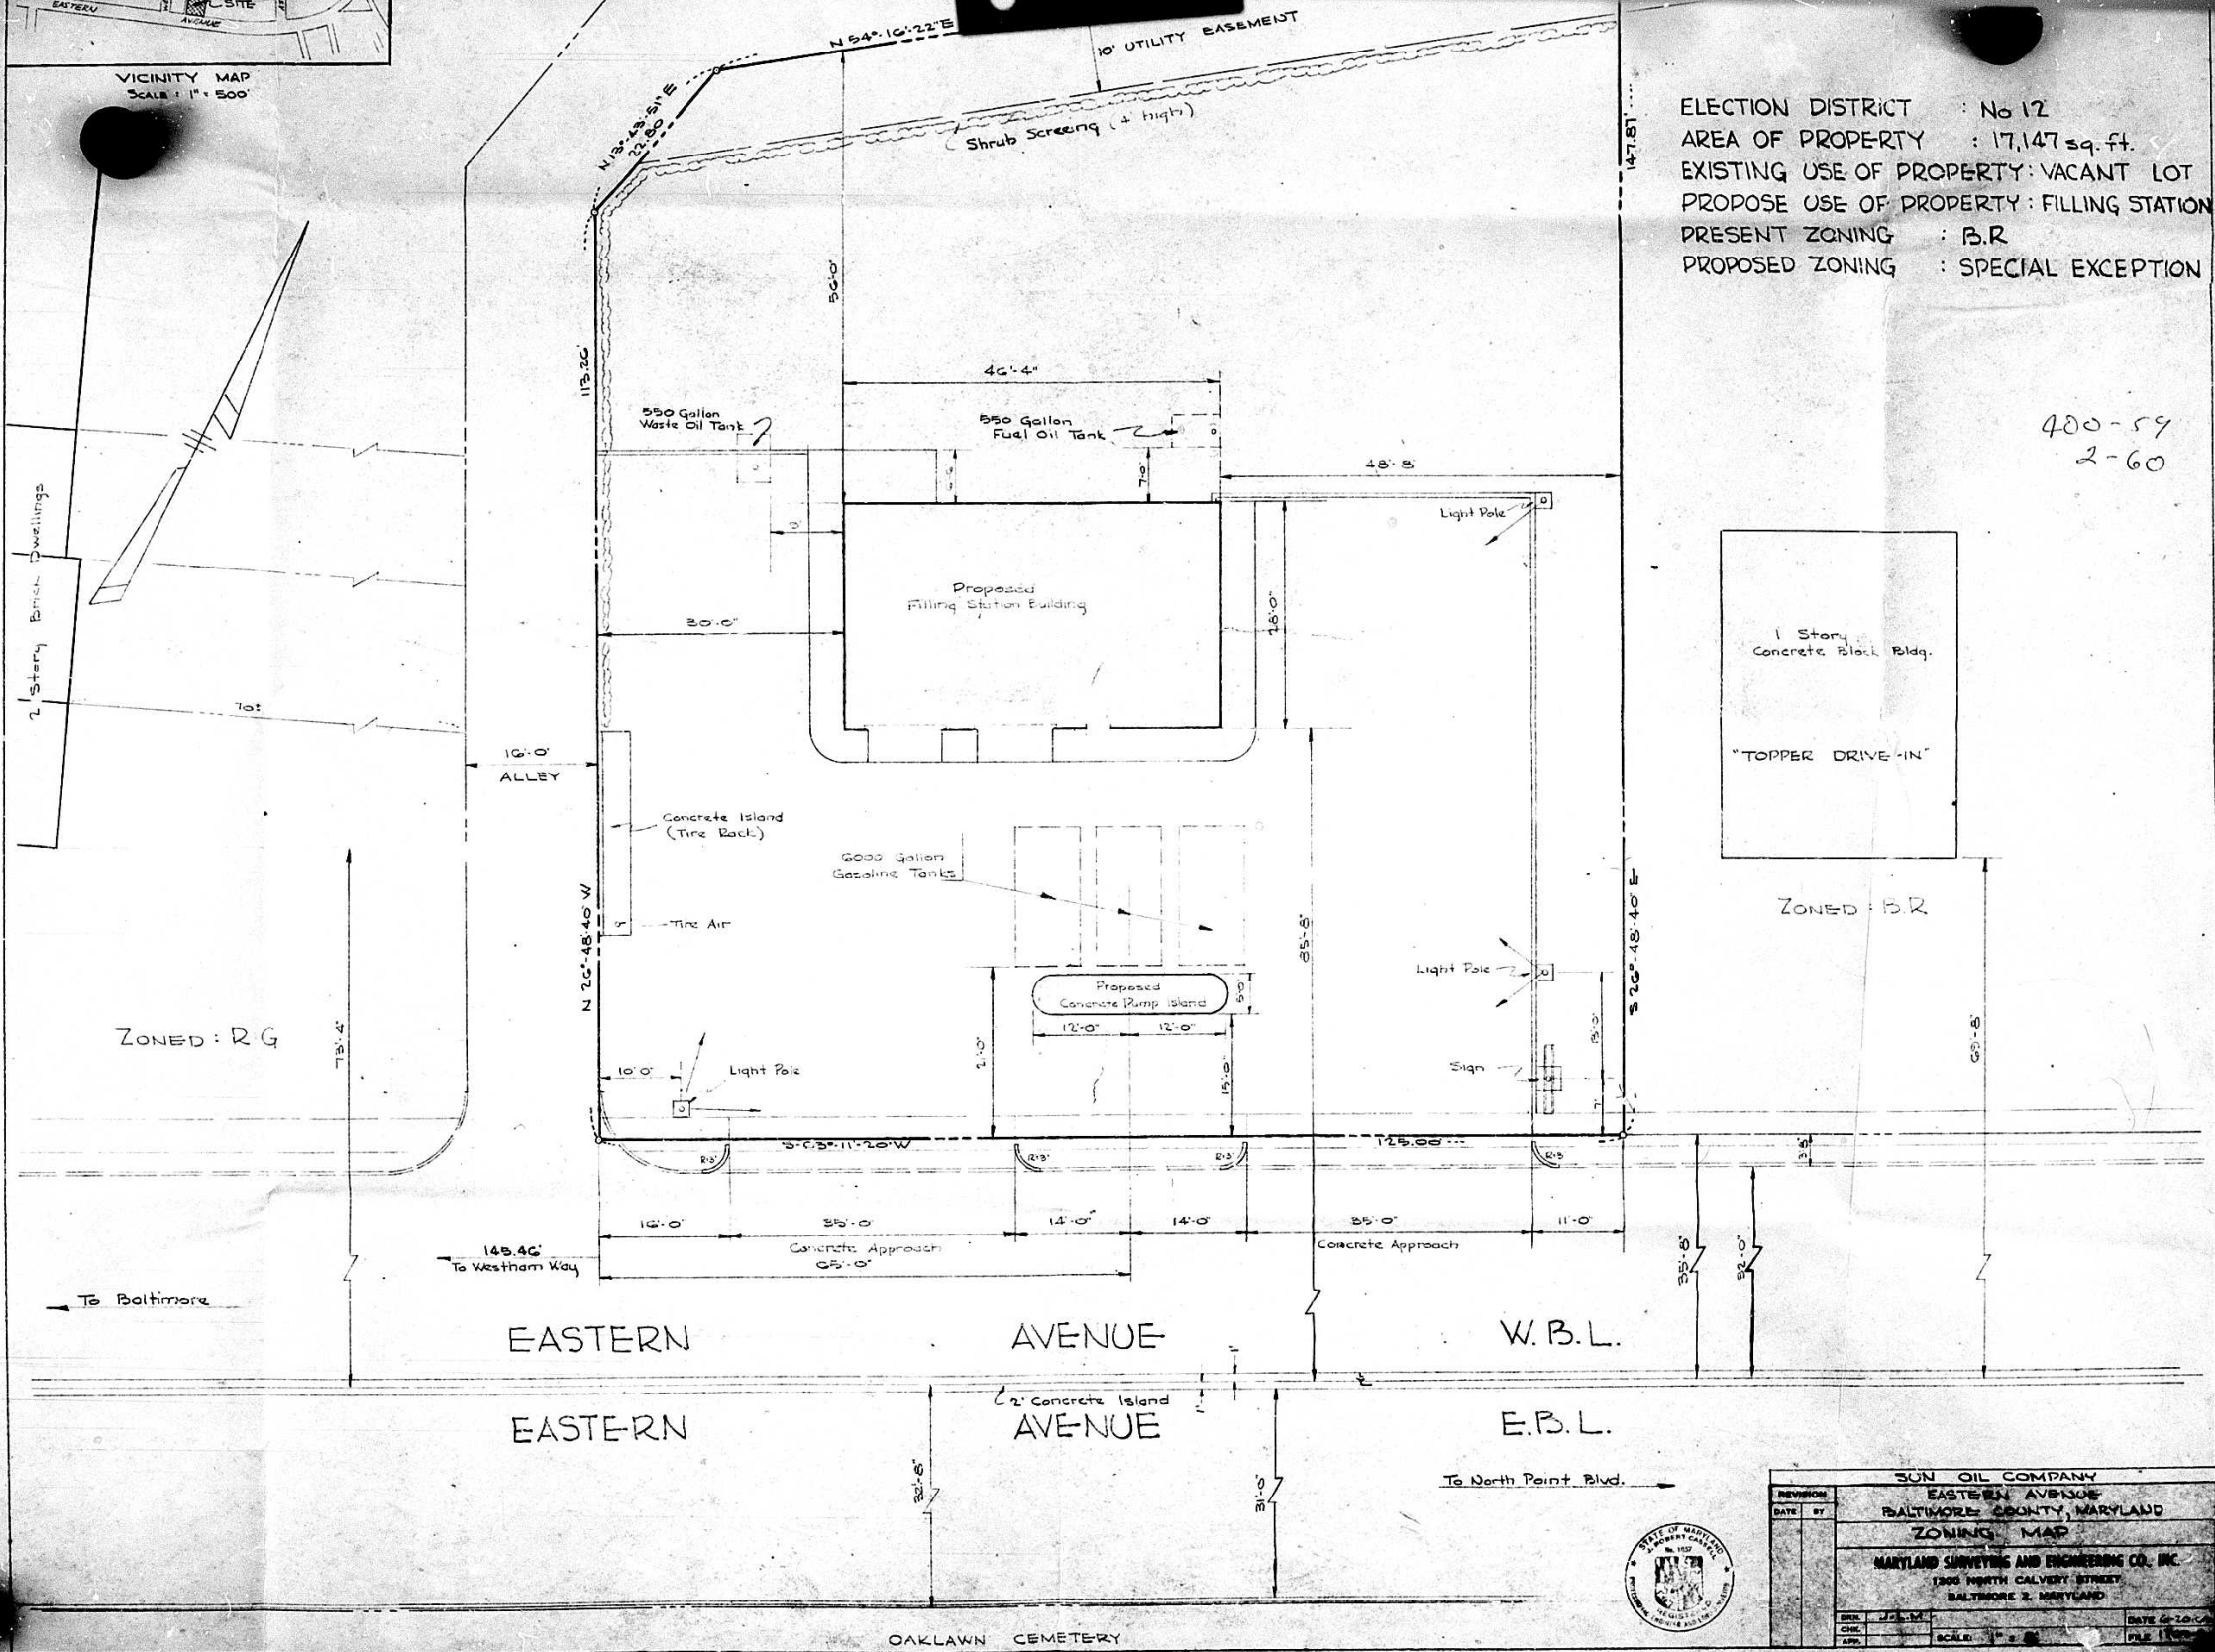

ELECTION DISTRICT : No 12
 AREA OF PROPERTY : 17,147 sq. ft.
 EXISTING USE OF PROPERTY : VACANT LOT
 PROPOSED USE OF PROPERTY : FILLING STATION
 PRESENT ZONING : B.R.
 PROPOSED ZONING : SPECIAL EXCEPTION

400-59
2-60

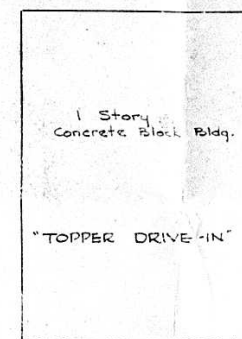

ZONED: B.R.

SUN OIL COMPANY			
EASTERN AVENUE			
BALTIMORE COUNTY, MARYLAND			
ZONING MAP			
MARYLAND SURVEYING AND ENGINEERING CO., INC.			
1300 NORTH CALVERT STREET			
BALTIMORE 2, MARYLAND			
REVISION	DATE	BY	
OAKLAWN CEMETERY