

PERMCO TRASH CLOSURE AS MANUFACTURED BY PRECISION METAL FABRICATORS CO., P. O. BOX 9954, MEMPHIS 12, TENN., MODEL #406-B-ES, SIZE 8'x6'-4" HIGH. FLOOR SHALL BE 4" CONCRETE SLAB REINFORCED WITH 6"x6"x10/10 GAUGE STEEL TORSION MESH. SLAB SHALL FINISH 4" ABOVE FINISHED GRADE AND 2000 AWAY FROM BUILDING 1/4" TO 1 FT. CLEARANCE BETWEEN SLAB AND CLOSURE SIDE PANEL SHALL BE 1/2" MINIMUM AT THE CLOSEST POINT.

"Armo" Flatbeam Guard Rail, standard (12 gauge), will be used for painting, as manufactured by Armo Drainage & Metal Products, Inc. Install as recommended by manufacturer. 55' TO E STREET

NOTE:

6CB-4PG FLOOD LIGHT ON PEDISTALS IN POLE
6ICE-4PG ISLAND LIGHT ON TSP-9 POLE
5-477E TOP LITS
GRADES SHOWN THIS CO. ARE EXISTING
GRADES SHOWN THIS CO. ARE PROPOSED

WHITEWAY MFG. CO.
1730 DREMAN AVE.
CINCINNATI 23, OHIO
Kline 1-3486

NOTE: CONTRACTOR SHALL FURNISH AND INSTALL PERMCO STEEL CURB FORMS AT PUMP ISLANDS, BUILDING CURB WALKS, WHEEL GUARDS, MANUFACTURED BY PRECISION METAL FABRICATORS CO.


FOR INFORMATION CONTACT:
DIVERSIFIED CONTRACTORS & ERECTORS
P. O. BOX 8856
TOWSON 4, MARYLAND
PHONE 325-3778


DO NOT SCALE, USE DIMENSIONS ONLY.

PROPERTY ZONED R-6

PROPERTY ZONED BL

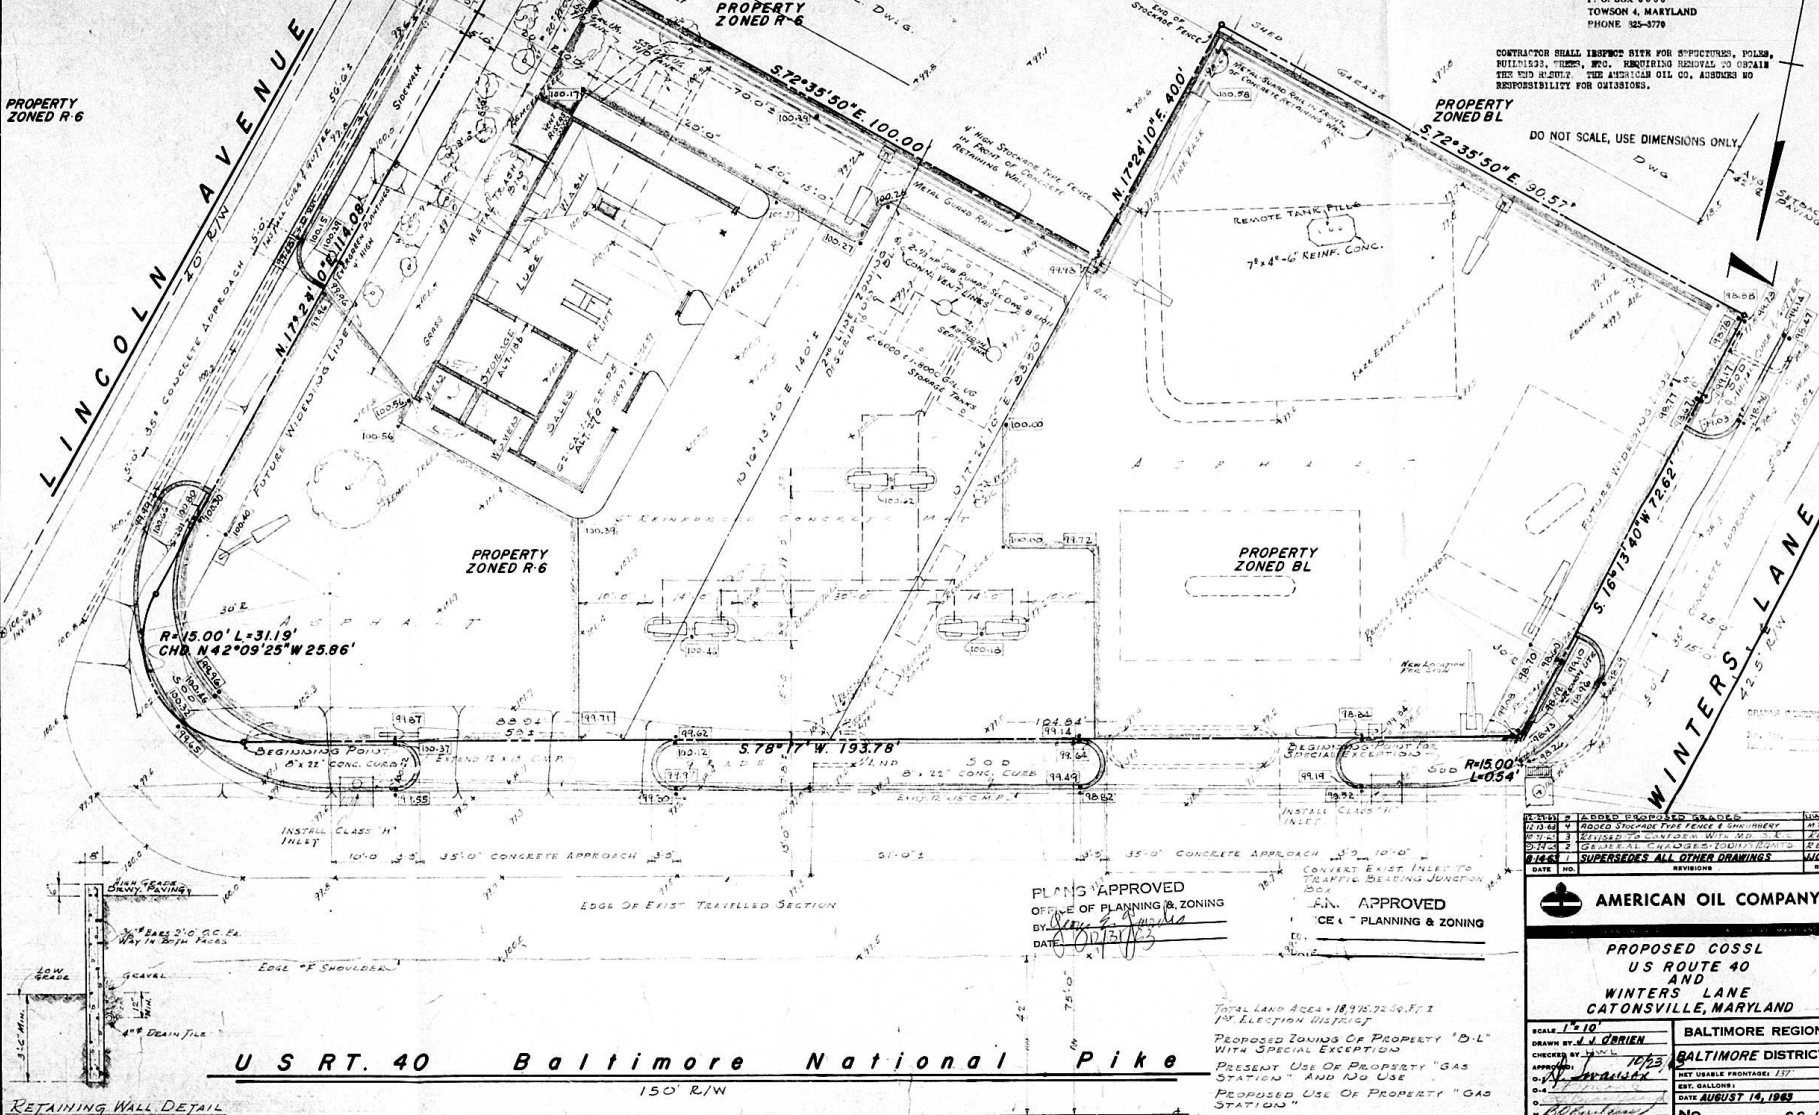

RETAINING WALL DETAIL
No Scale

PLANS APPROVED
OFFICE OF PLANNING & ZONING
BY: [Signature]
DATE: 8/15/63

APPROVED
CE - PLANNING & ZONING

TOTAL LAND AREA: 18,915.72 SQ. FT.
1/4" ELECTION DISTRICT
WITH SPECIAL EXCEPTIONS
PRESENT USE OF PROPERTY "GAS
PROPOSED USE OF PROPERTY "GAS
STATION"

