

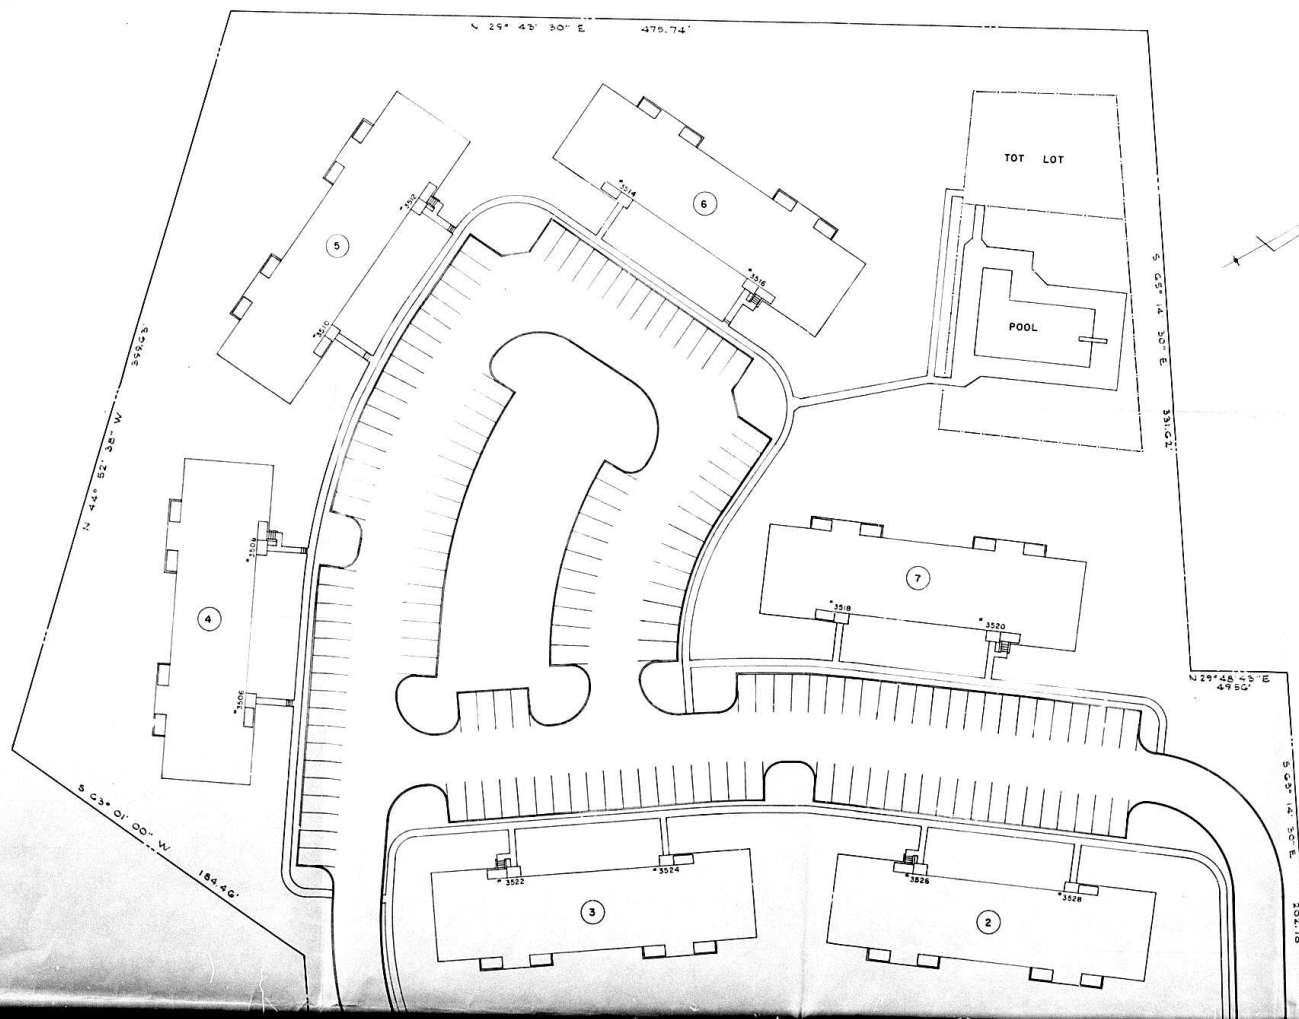


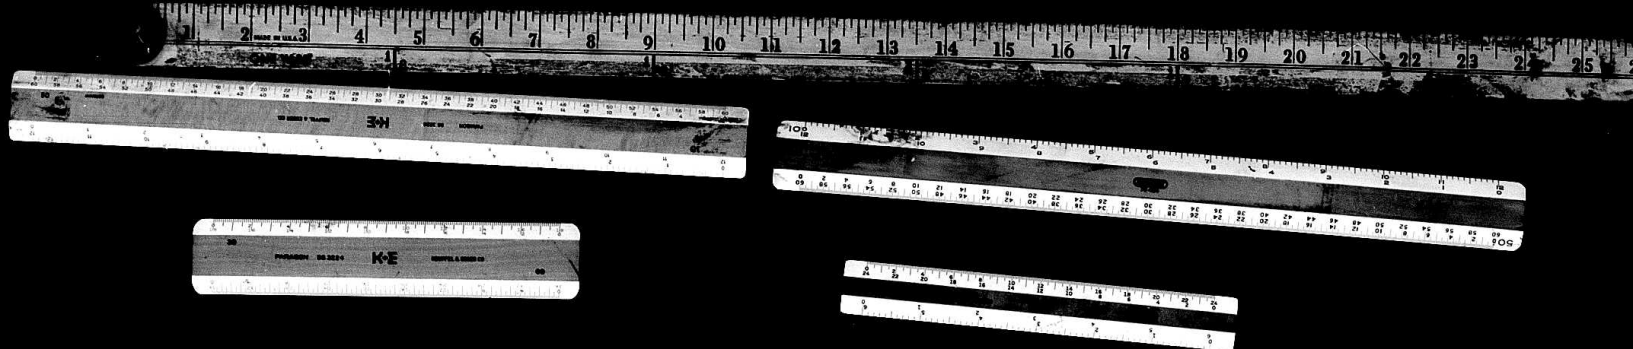

GROSS AREA = 8.660 ACRES
 NET AREA = 7.969 ACRES
 GROSS DENSITY BY REGULATION = 16.26 FAM/AC
 NET DENSITY BY REGULATION = 16.26 FAM/AC
 NO. OF UNITS PROPOSED = 147
 GROSS DENSITY PROPOSED = 18.47 FAM/AC
 NET DENSITY PROPOSED = 18.45 FAM/AC

LIBERTY

R-15.00 L-24.15

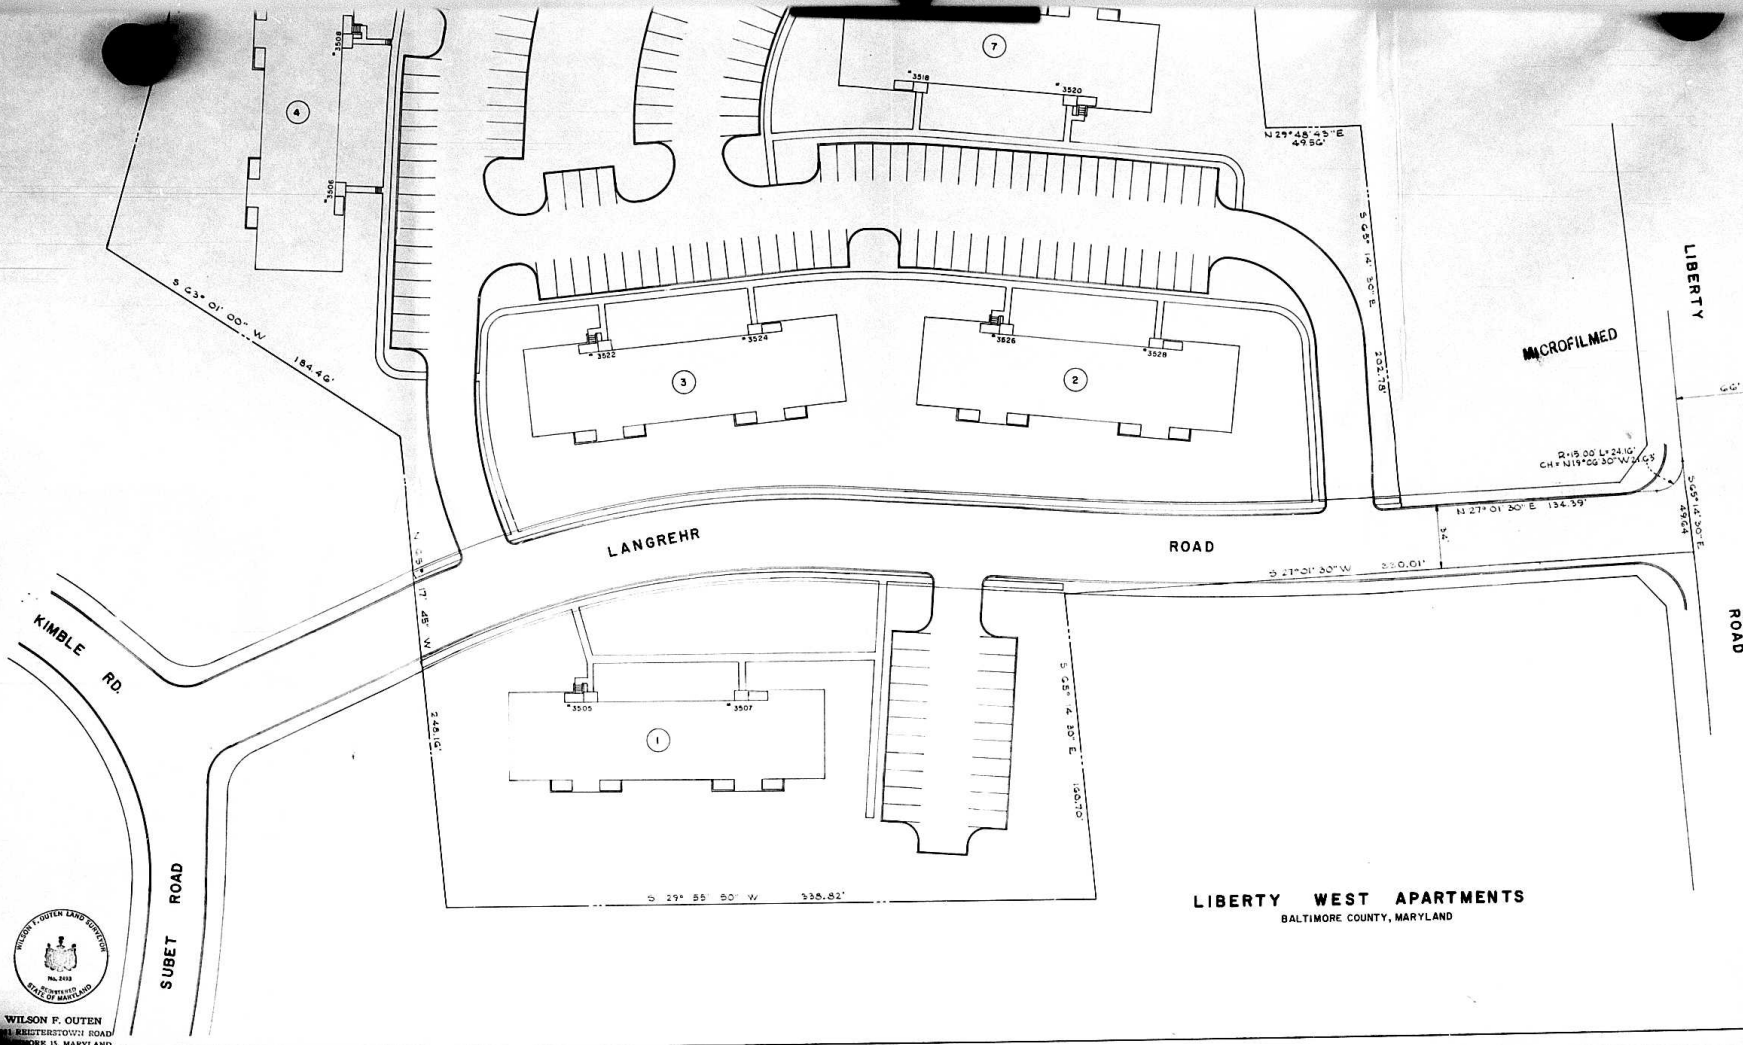

WILSON F. OUTEN
1111 REISTERSTOWN ROAD
BALTIMORE 15, MARYLAND

