

LINE

SEE DRUG NO


2000

1947

APPROVED
PLANNING & ZONING
[Signature]
4/14/67 V



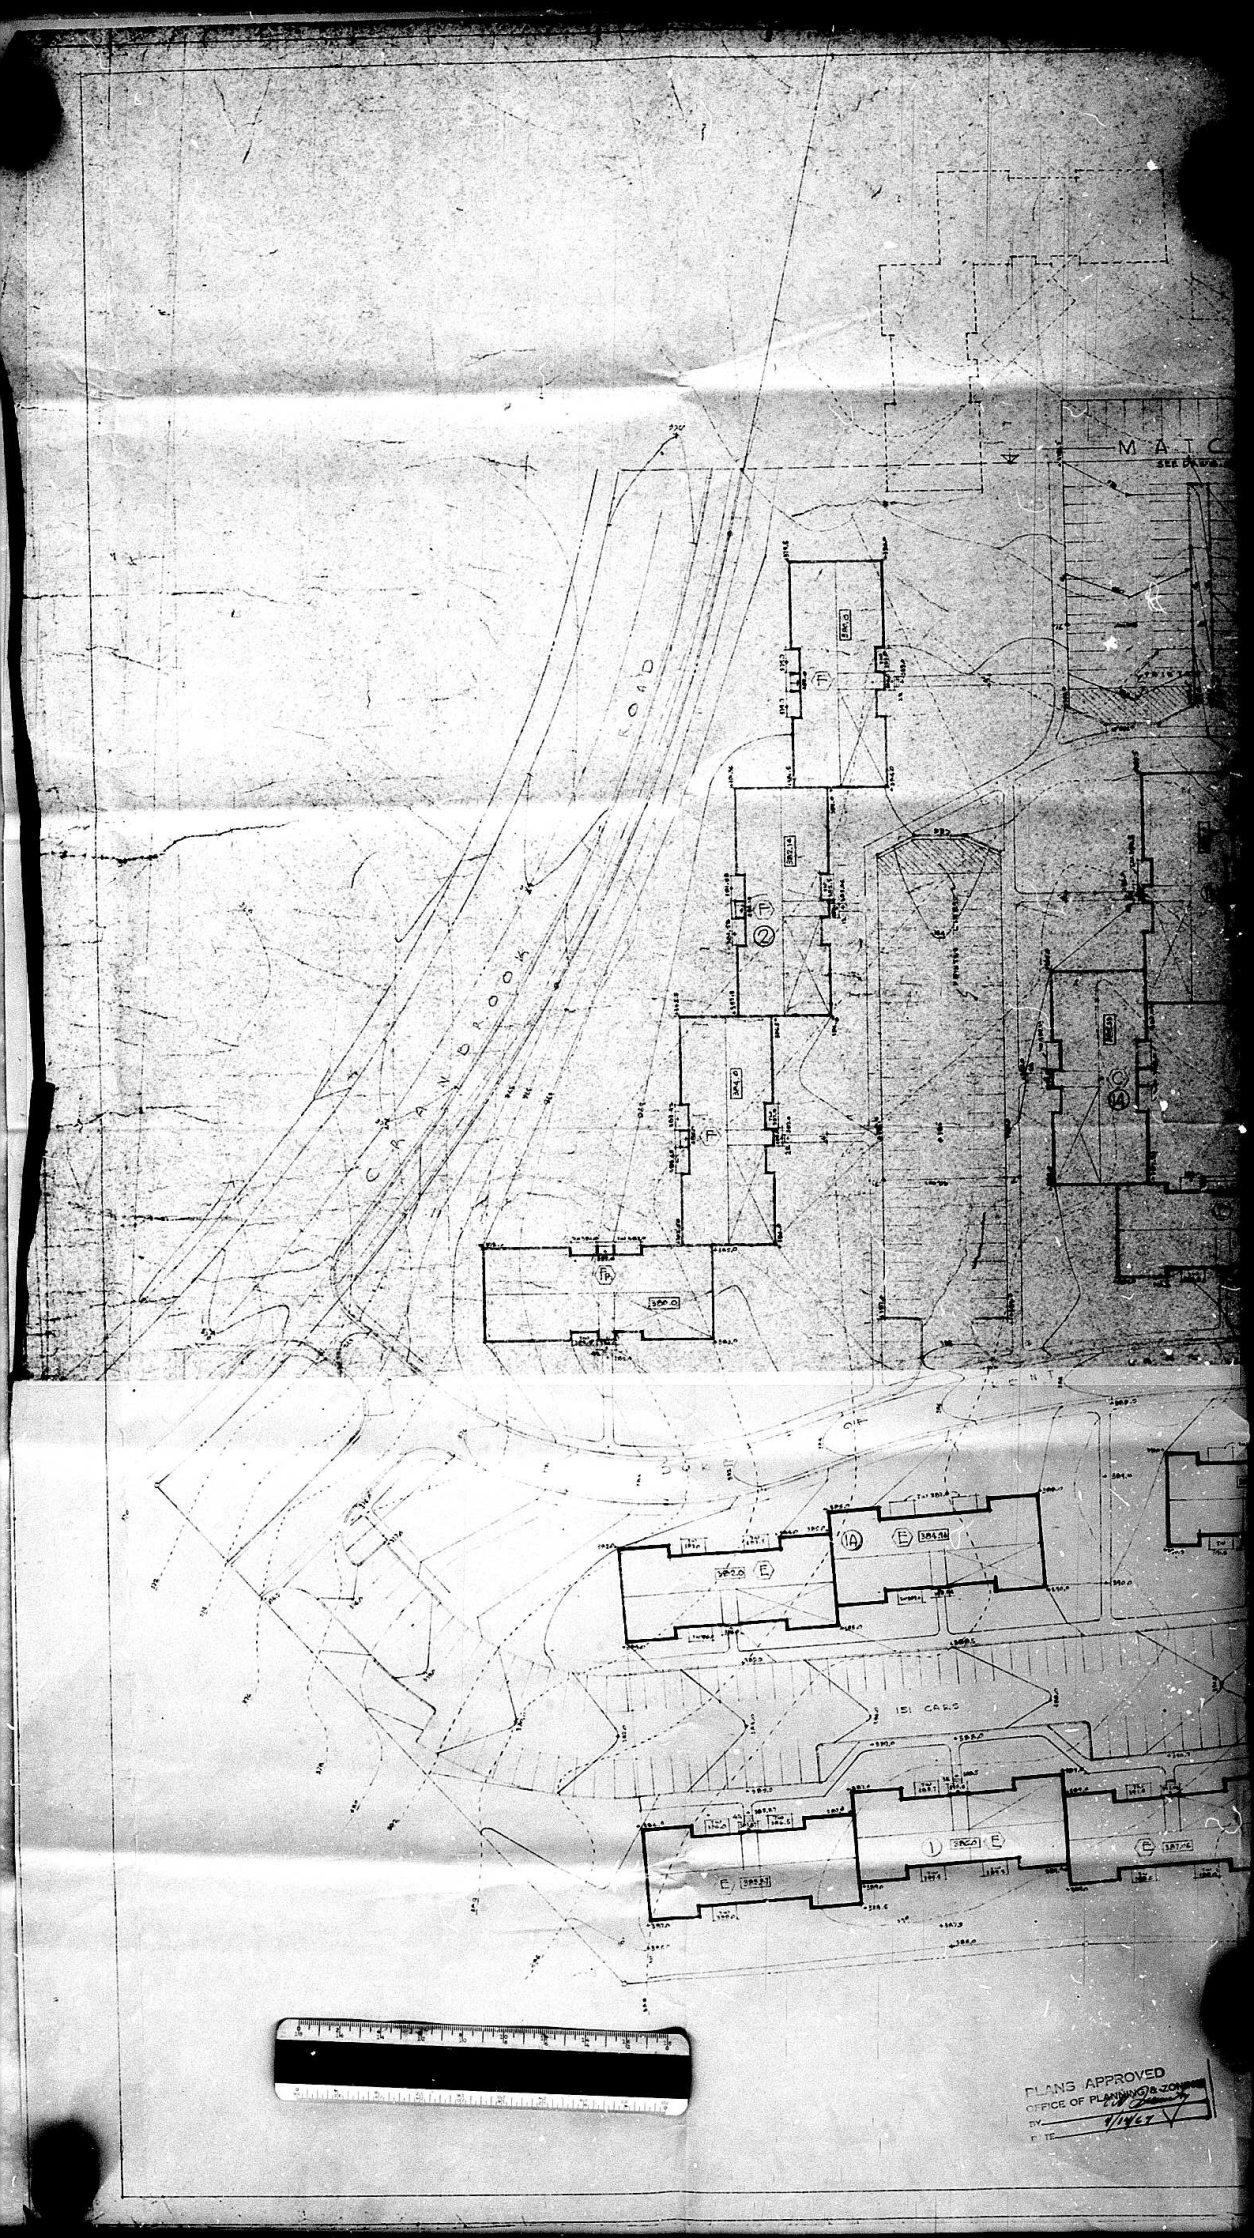

PLANS APPROVED
OFFICE OF PLANNING & ZONING
BY: [Signature]

PLAN OF A SECTION OF THE PROPERTY OF

CHARLES H. WEHLAND

ST. DENIS
THIRTEENTH ELECTION DISTRICT BALTIMORE COUNTY, MD.
JUNE 10, 1963 SCALE: 1"=50'


PLANS APPROVED
OFFICE OF PLANNING & ZONING
BY: *John S. Gandy*
DATE: 10/13/63

PLANS APPROVED
BY: *John S. Gandy*
DATE: 10/11/63

PLANS APPROVED
BY: *John S. Gandy*
DATE: 10-11-63

FOWLERS, INC.
LICER 2020-Fall to 198

4.3 ACRES

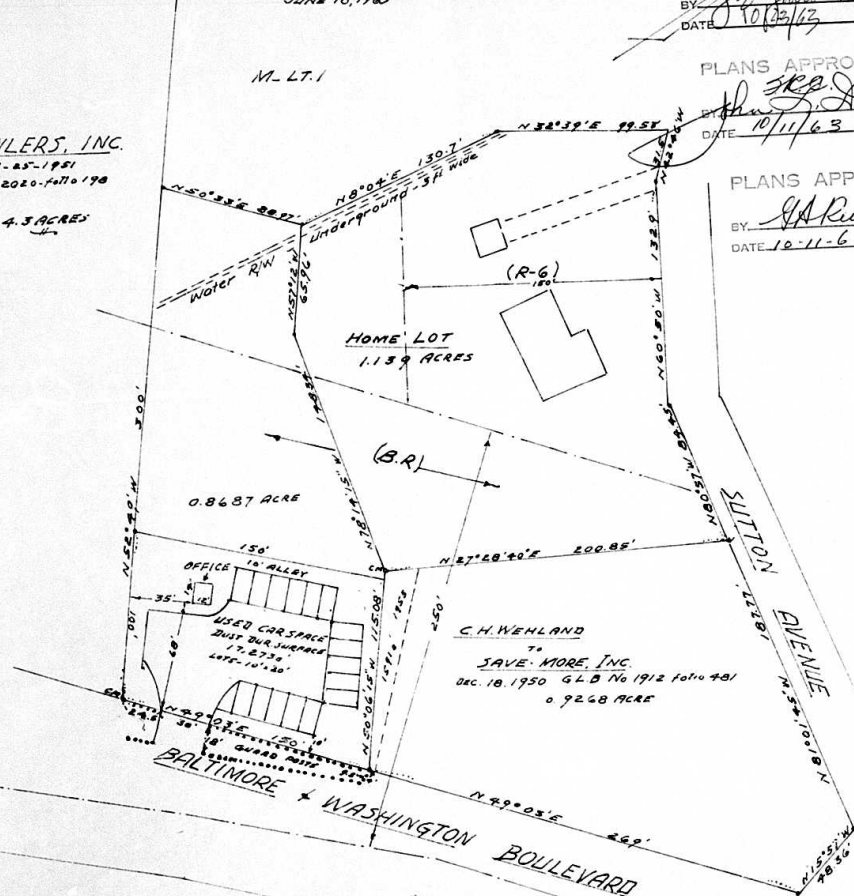

J.R. CURTIS, RE & L.S. NO. 832
ELICOTT CITY, MD.

PLAN OF A SECTION OF THE PROPERTY OF

CHARLES H. WEHLAND

ST. DENIS
THIRTEENTH ELECTION DISTRICT BALTIMORE COUNTY, MD.
JUNE 10, 1963 SCALE: 1"=50'


PLANS APPROVED
OFFICE OF PLANNING & ZONING
BY: *John S. Gandy*
DATE: 10/23/63

PLANS APPROVED
BY: *John S. Gandy*
DATE: 10/11/63

PLANS APPROVED
BY: *John S. Gandy*
DATE: 10-11-63

FOWLERS, INC.
LICER 2020-Fall to 198

4.3 ACRES

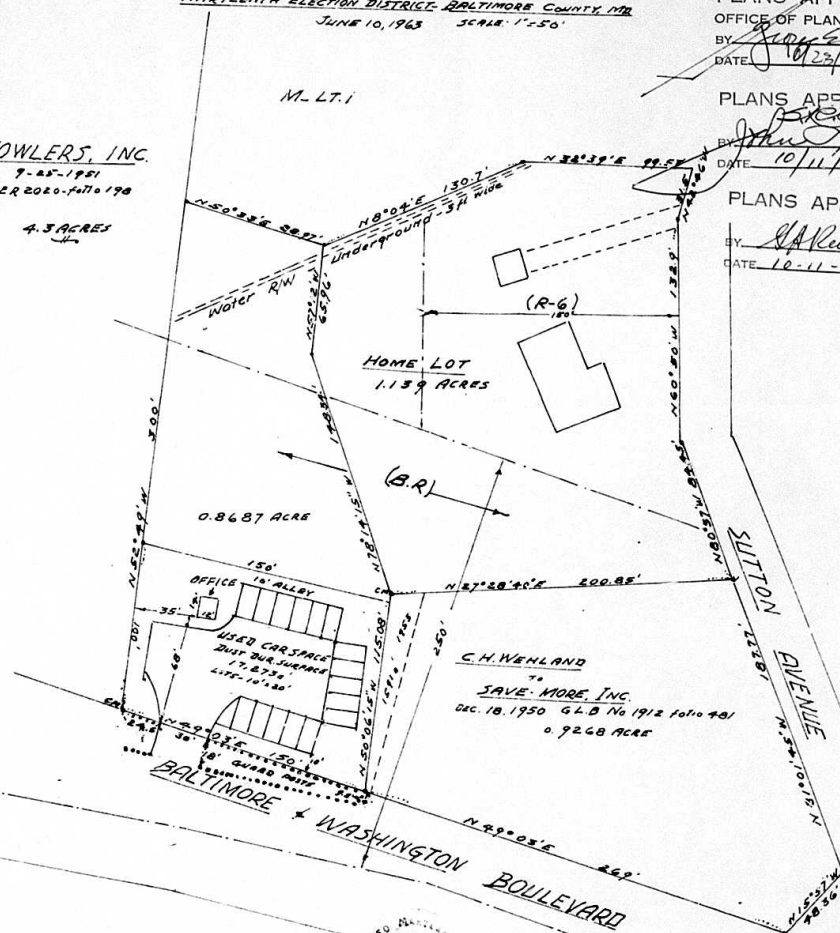

J.R. CURTIS, RE & L.S. NO. 832
ELICOTT CITY, MD.