


VICINITY MAP
1" = 100'

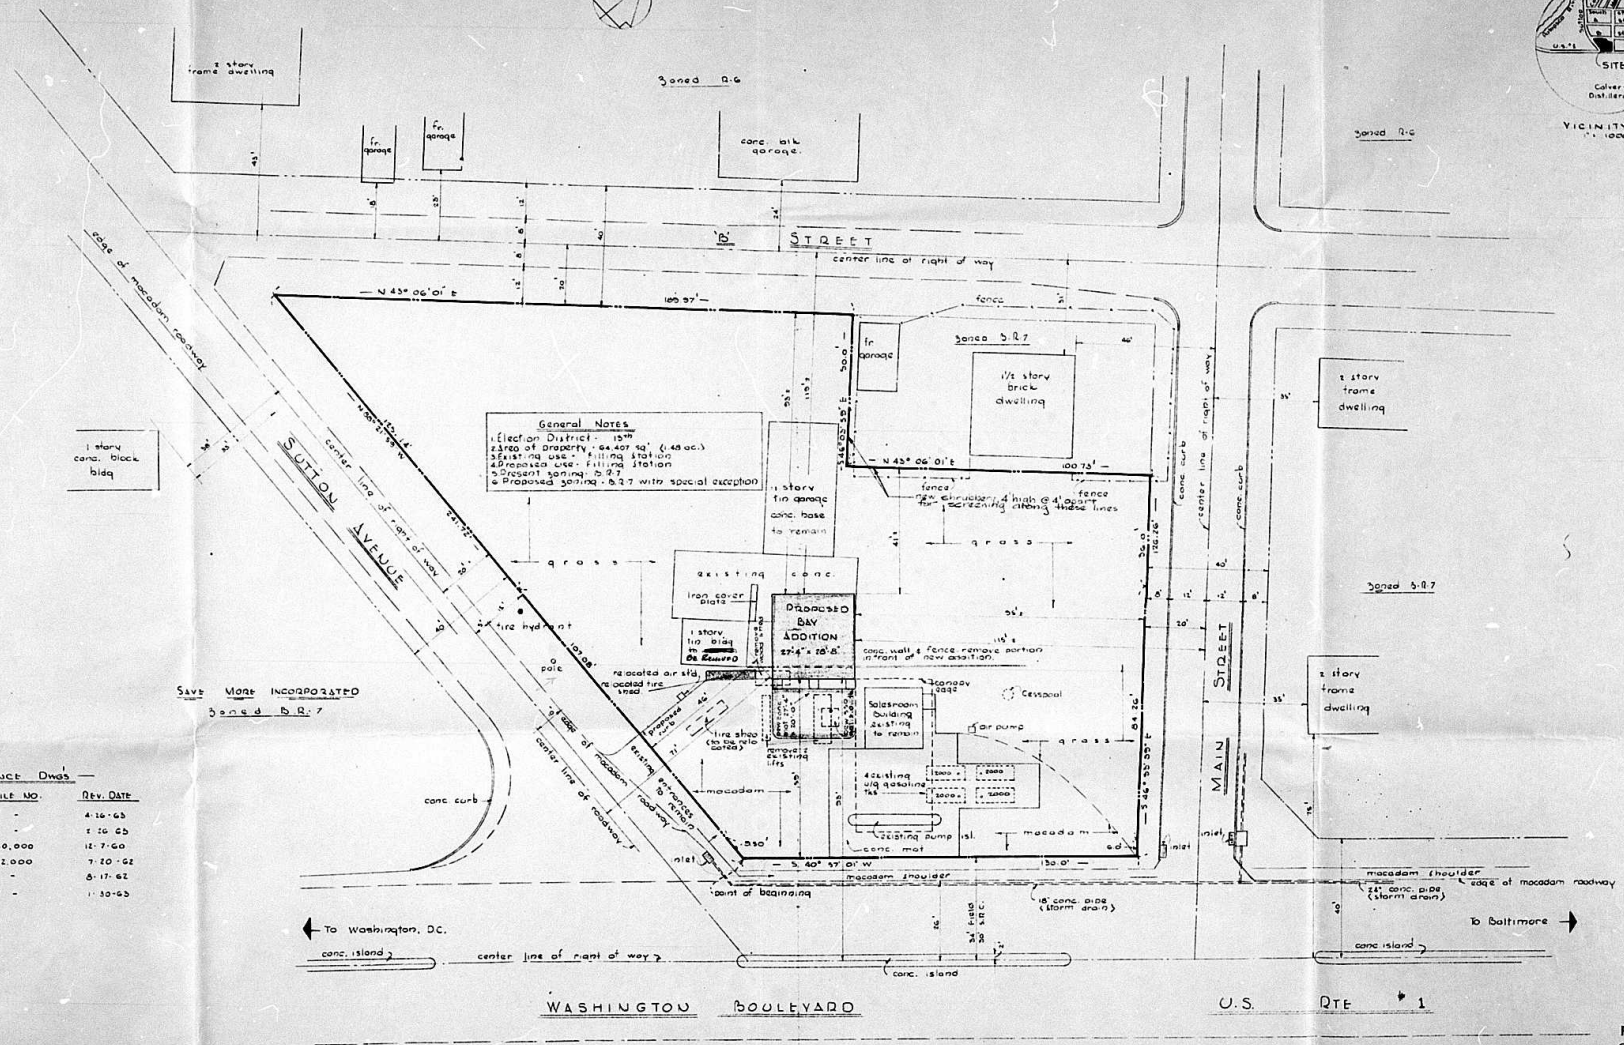

General Notes
1. Elected District - 15th
2. Area of Property - 64,407 sq. ft. (4.8 ac.)
3. Existing use - filling station
4. Proposed use - filling station
5. Proposed zoning - B-2.7
6. Proposed zoning - B-2.7 with special exception

Save More Incorporated
Zoned B-2.7

REFERENCE DWGS		
DWG. NO.	FILE NO.	REV. DATE
445	-	4-10-63
445 A	-	1-10-65
505	60,000	12-7-60
1055	62,000	7-20-62
1-61	-	8-17-62
2-55	-	1-10-63

PLANS APPROVED
OFFICE OF PLANNING & ZONING
BY: *[Signature]*
DATE: *[Date]*

— Did Plan —
Survey done by J. G. Cassell (p.e. & s. md. 1957) - 4-24-63

THIS BLUEPRINT IS LOANED TO YOU
AND MUST BE RETURNED WHEN IT HAS
SERVED THE PURPOSE FOR WHICH INTENDED

REVISIONS: Redrawn
2. Gen'l for permits
JAL 1-18-64

REVISIONS:
JAL 1-18-64

HUMBLE OIL & REFINING CO.
7720 YORK ROAD
TOWSON 4, MARYLAND

Proposed Bay Addition
BY: R. W. Kasey
CHECKED BY:
SCALE: 1" = 20'

ACCOUNT 4050
WASHINGTON BLVD & SUTTON AVE
ST DENNIS -
BALTIMORE CO., MARYLAND
DATE: 4-26-65
FILE NO.:
DWG. NO.: 445