

NORSE PARK

6TH ELECTION DISTRICT
BALTIMORE COUNTY MARYLAND

AREA = 20 ACRES ±

Present Zoning: R-6


Proposed Zoning: Recreation Area

Scale: 1"=50'-0"

FOR PROPOSED ZONING ONLY

Note.

All adjacent land is improved or unimproved farmland and is presently zoned R-6

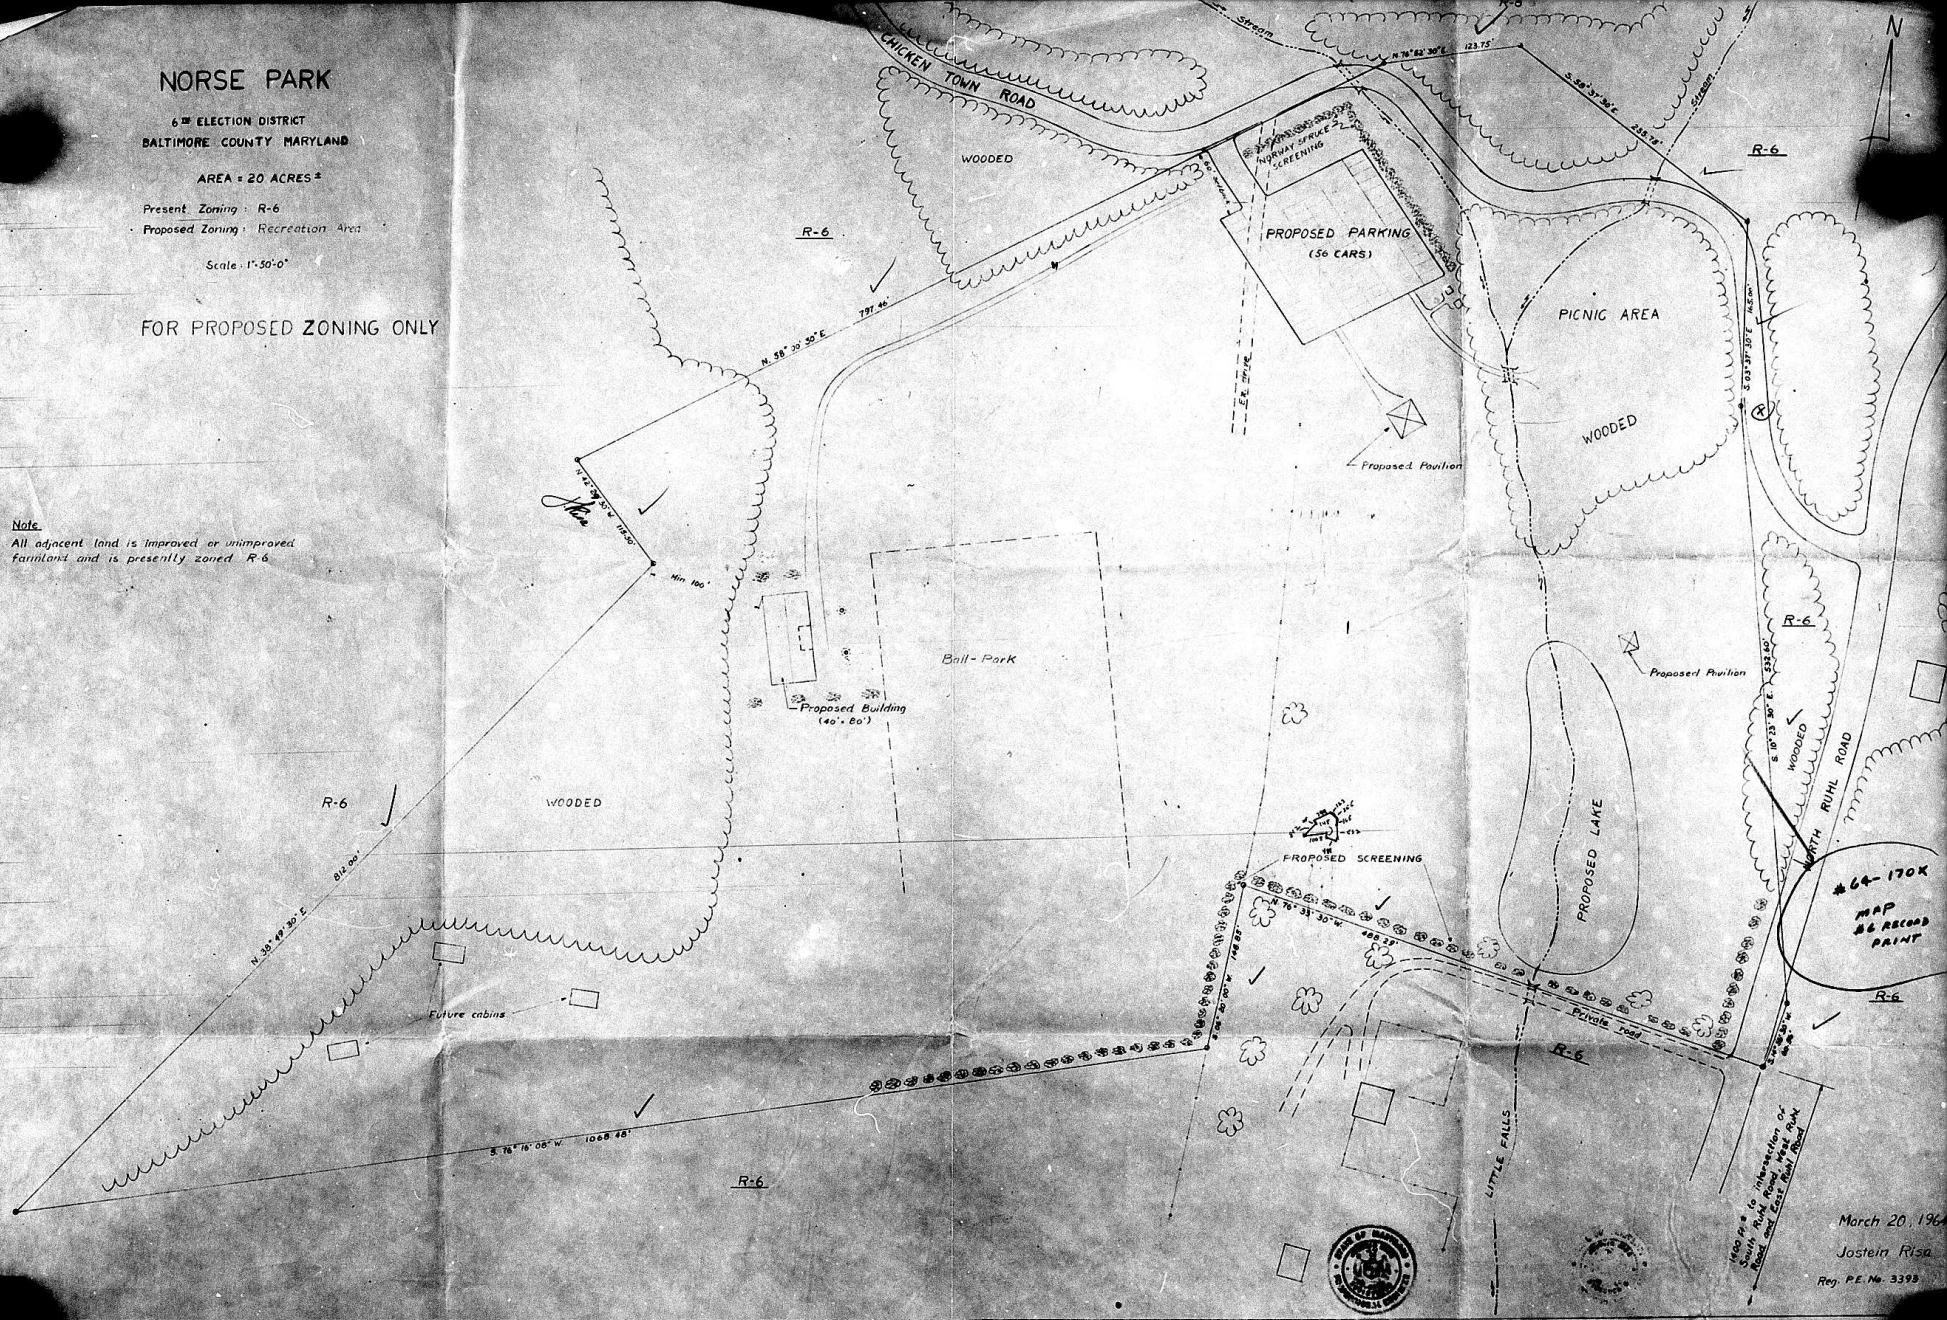

March 20, 1964

Jostein Risa

Reg. P.E. No. 3393