


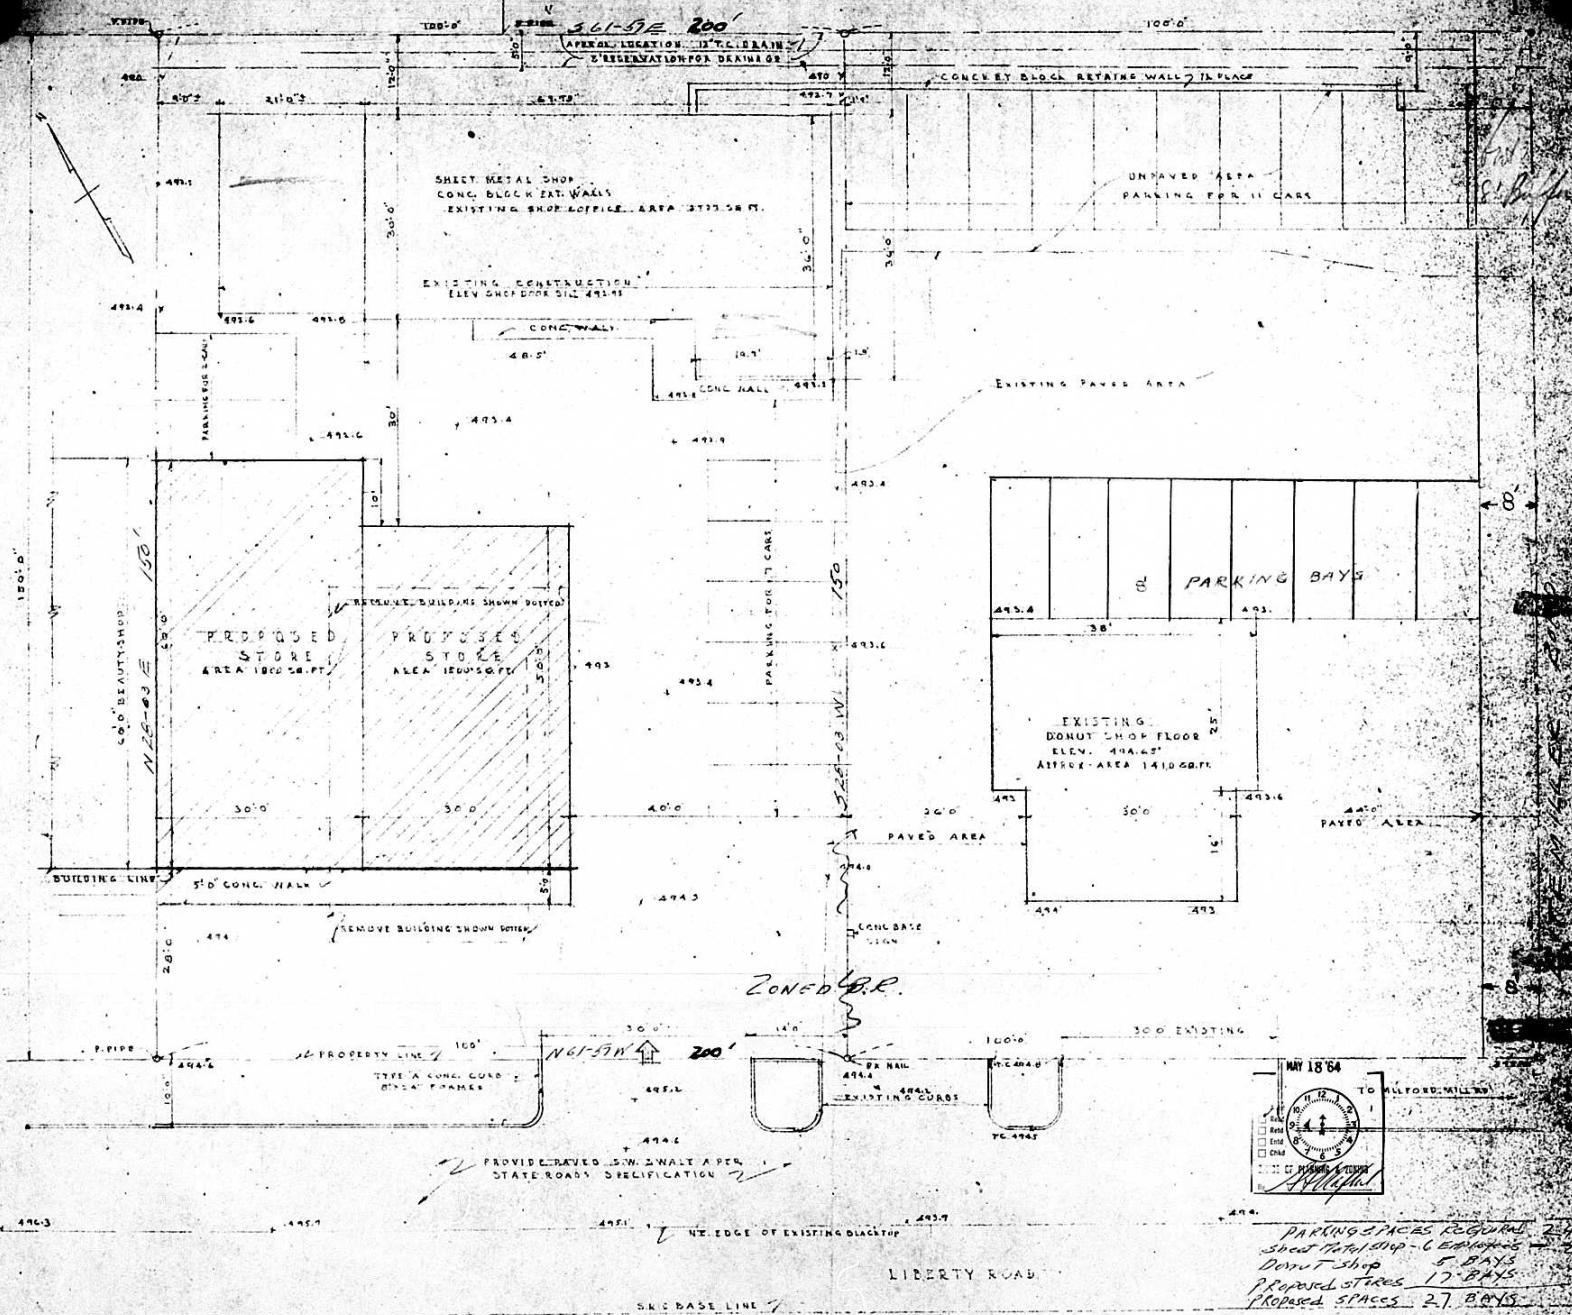

CARL W. LEE
ARCHITECT
111 CLARENDON AVE.
BIRMINGHAM 5, ALA.

PLAT PLAN OF LOT 100 B136 LIBERTY RD.
SECOND DISTRICT BALTIMORE, CO. FOR
REINHART METAL CO. OWNER & W.T. HEILAND
SCALE 1" = 100'



PARKING SPACES REQUIRED 27
SHEET METAL SHOP - 6 BAYS
DONUT SHOP 5 BAYS
PROPOSED STORES 17 BAYS
PROPOSED SPACES 27 BAYS

REVISIONS
ROBERT L. LEE
SURVEYOR
DIXIE SURVEYING & ENGINEERING
BALTIMORE, MD.