


THE TIMES
John M. Martin
Manager
John M. Martin
Cost of Advertisement \$ 23.00
Purchase order T 10331
Requisition No. N 7665

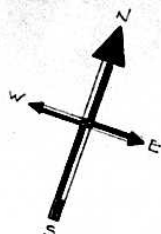

TOTAL NO. OF PARKING SPACES

DRIVE IN THEATRE

THEATRE

EXIT

EXIT

ENTRANCE

WEST BOUND LANE

U.S. ROUTE # 40

LEGEND
 PROPOSED CURB
 EXISTING CURB
 PROPERTY LINE
 AVAILABLE PARKING AREA

SCHEMATIC PLAN
 WESTVIEW PLAYHOUSE PARKING LOT
 6000 BALTIMORE NATIONAL PIKE
 BALTIMORE CO., MD



MULLER, RAPHEL & ASSOC., INC.
 - registered professional engineers and surveyors -
 201 COURTLAND AVENUE
 TOWSON 4, MARYLAND

NOTE: STANDARD PARKING SPACE IS 8' 1/2" x 15'

SCALE: 1" = 50'

MAY 25, 1965



 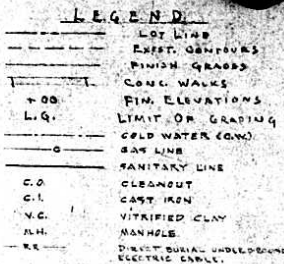

1. PROVIDE ALL GRADING REEL, WITHIN LIMITS OF GRADING 5/8" IN ON 5'S PLAN HOLD GRADING LINES 3" BELOW FINISH GRADING SURFACE TO ALLOW FOR PAVERS OR GRASS.
2. SETTING, SPREADING, LAUNDRY IN WORK ON PAVING ANY 1/2" INCLUDE IN CONTRACT
3. PROVIDE 3" THICK CONCRETE WALKS AS SHOWN ON PLAN. WALKS TO BE IN WAY OF SURFACING. PROVIDE 1/2" REINFORCING BARS PERMANENTLY FILLER APPROX. 40% ETC. WALKS OF CONCRETE WALKS IN SQUARES AS DIRECTED IN FIELD
4. ELEVATIONS OF TOPS OF CHUTE BEAMS ARE FINAL. CHUTE BEAMS WILL NOT BE EFFECTIVE UNTIL FINAL PAVING IS COMPLETED

NOTE
PLOT PLAN BASED ON SURVEY
BY MULLER, RAPHAEL, & ASSOCIATES, INC.
SURVEYORS, TOWSON, MD.
SURVEY AS REVISED MAY 7, 1964

WESTVIEW PLAYHOUSE

6000 BALTO. NAT. PIKE
BALTO. CO. MARYLAND

FENTON & LICHTIG

ARCHITECTS
MARYLAND AVENUE
BALTIMORE, MARYLAND

REV	DATE	ISS No
-----	------	--------

349-


1-6


S I T E P L A N

SCALE: 1" = 30'



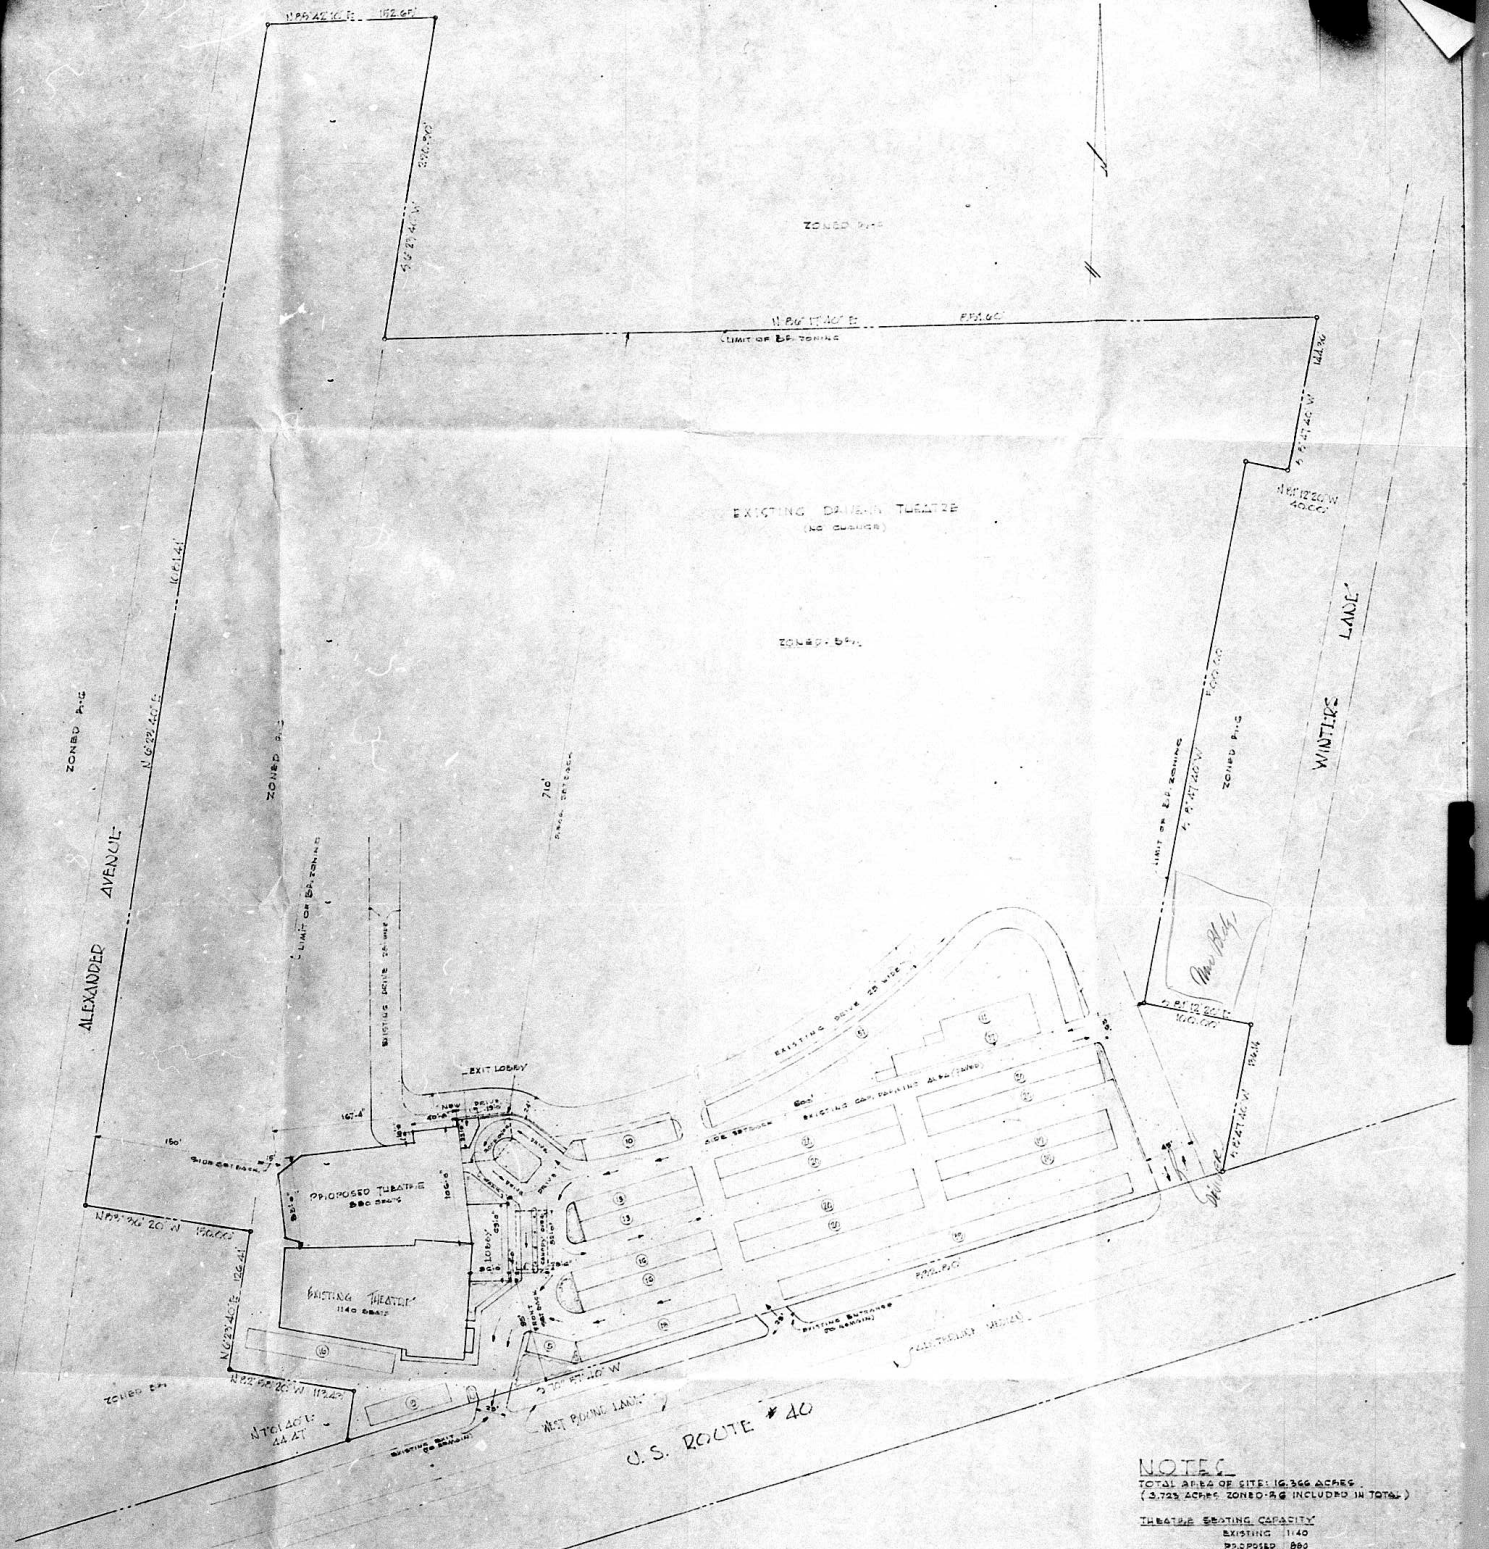

NOTES
 (3,723 ACRES ZONED:RG INCLUDED IN TOTAL)
 THEATRE SEATING CAPACITY:
 EXISTING 1140
 CAR/STORAGE CAPACITY:
 SPACES PROVIDED: 392
 SPACES REQUIRED: 397
 REQUIREMENTS BASED ON ONE CAR SPACE FOR EACH
 SIX SEATS (2034 G + 397 CAR SPACES)

PLOT PLAN
 REMAIL-00

PLANS APPROVED
 OFFICE OF PLANNING & ZONING
 BY: *[Signature]*
 DATE: 1/7/68

