


2

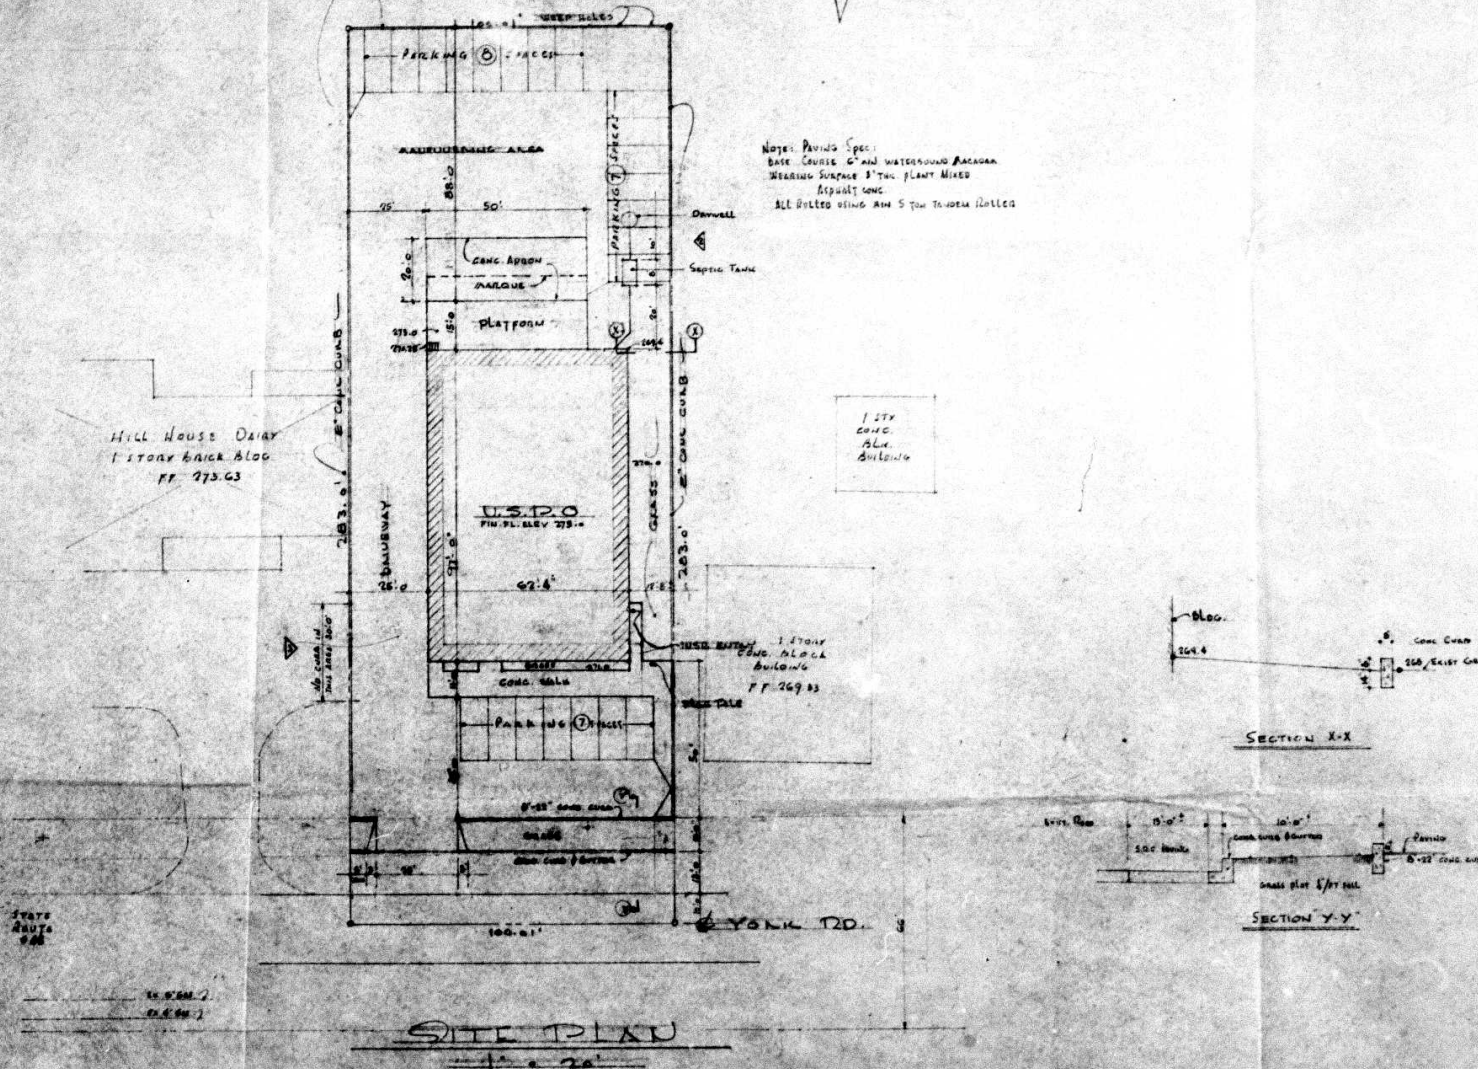

BASE COURSE 6" and WATERBOUND ACADAN
WEARING SURFACE 8" THICK PLANT MIXED
Asphalt CONC.
ALL ROLLED USING RIN 5 TON TAMBER ROLLER



I CERTIFY THAT THIS AND THE
ATTACHED DRAWINGS COMPOSE WITH
SECTION 102.8 OF THE CALTE COUNTY
ORDINANCE CODE.

[illegible]