


GENERAL NOTES!

1. LOCATED IN 15TH DISTRICT
2. PRESENT ZONING - 'B2' WITH SPECIAL EXCEPTION FOR BUILDING SETBACKS.
3. COPIED FROM PLAT PREPARED BY JOHN WRIDA A.L.A.
4. PARKING REQUIREMENTS:
 6 EMPLOYEES = 2 PARKING SPACES
 OFFICE AREA 2800 SF = 10 PARKING SPACES
 PARKING SPACES REQUIRED = 12
 PARKING SPACES PROVIDED = 17

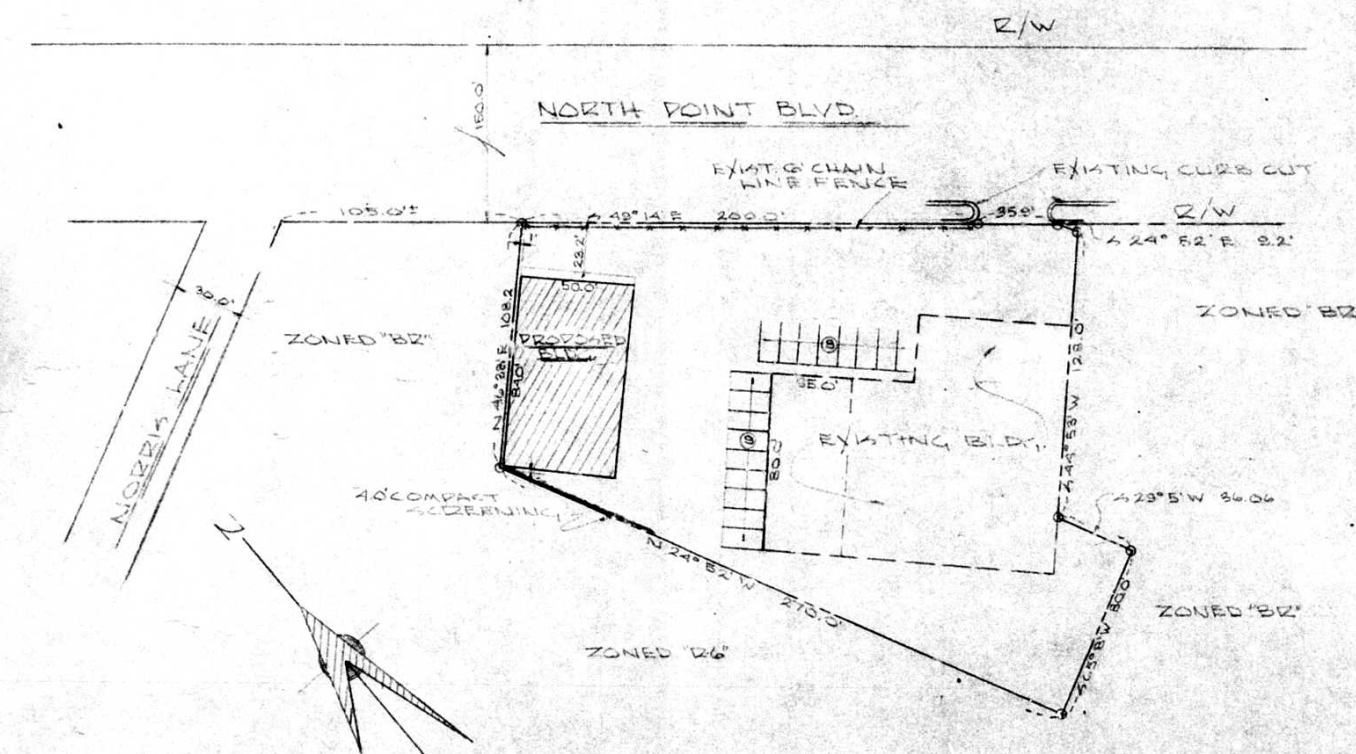

PLANS APPROVED
 OFFICE OF PLANNING & ZONING
 BY AK [Signature]
 DATE 5/18/67

PORTER BROS. INC.

GENERAL CONTRACTORS AND ENGINEERS

BALTIMORE

MARYLAND

PLOT PLAN

ARC WELDING & EER CO INC
 2713 NORTH POINT BLVD
 BALTIMORE COUNTY, MD.

SCALE 1"=20'	DATE 1-13-67	JOB NO.
DRAWN [Signature]	REVISED	DWG. NO. A-1