



BALTIMORE COUNTY  
OFFICE OF PLANNING & ZONING  
TOWSON, MARYLAND 21204  
494-3333

ARNOLD JABLON  
ZONING COMMISSIONER

JEAN M. H. LING  
DEPUTY ZONING COMMISSIONER

January 14, 1983

Mr. Herbert Maimud  
H. Maimud and Associates, Inc.  
8815 Meadow Height Road  
Randallstown, MD 21133

RE: Eastern Center Plaza  
Shell Station Site  
(formerly G.E.M. Stores)  
7928-7940 Eastern Avenue  
15th Election District  
M.L.-I.M./M.L.-C.S.A.

Dear Mr. Maimud:

As per our request, this office is in receipt of an overall plan of the Eastern Center Plaza prepared August 23, 1983 by your company. This plan, as previously approved for commercial uses separately for the G.E.M. store, Frank's Nursery, and, most recently the Eastern Center Hall, will suffice as a grandfather plan for commercial uses including the Shell Station site.

Specifically, the use of a restaurant would be approved by the Zoning Office on the Shell Station site as per your request provided all other zoning, setback, overall parking, and permit filing requirements are complied with.


Very truly yours,

*W. Carl Richards, Jr.*  
W. CARL RICHARDS, JR.  
Zoning Coordinator

WCR:tg

*Microfilm for Grandfather  
File*



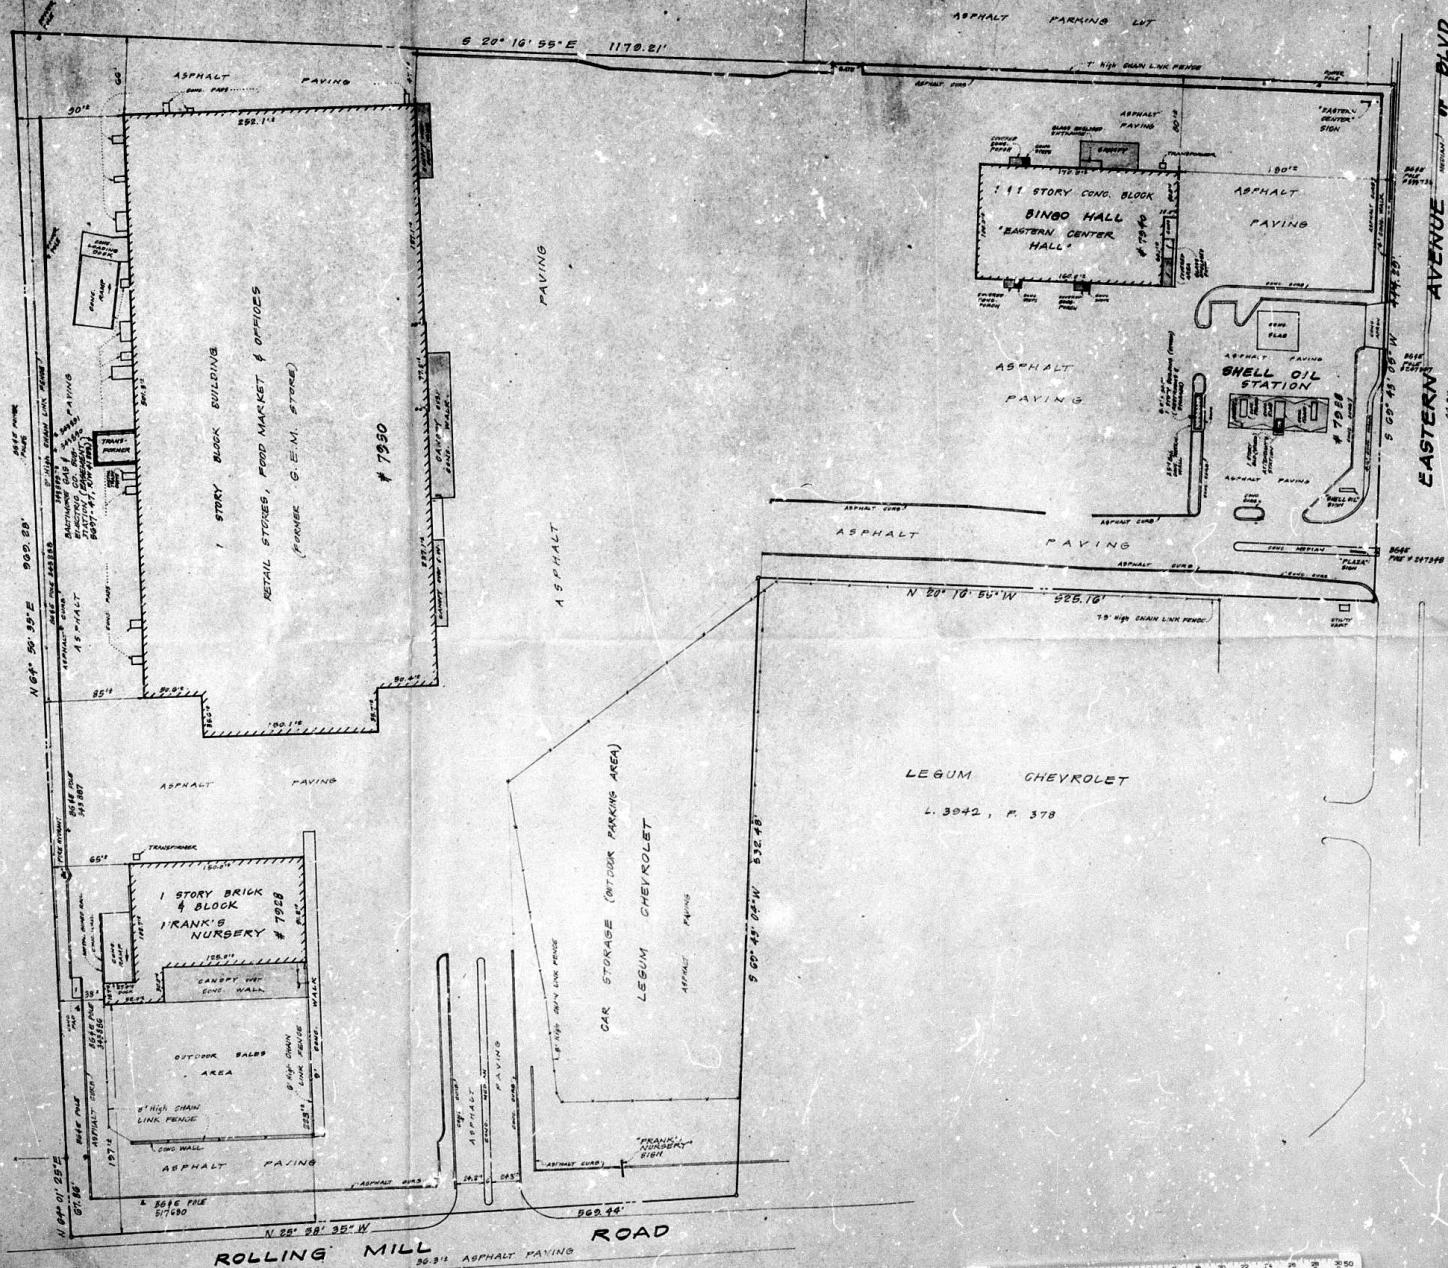

# **SURVEYOR'S CERTIFICATE**

I hereby certify that this is a plat of survey showing the property described in a memorandum of Lease dated March 1, 1962 between G.E.M. of Baltimore-East, Inc., a Maryland Corporation as Lessee and Benberg Development Corporation, ET AL, as Lessor, recorded among the Land Records of Baltimore County, Maryland in Liber 4200, Page 491 and that the position of all existing improvements shown on the above mentioned property has been carefully established by transit-tape survey and unless shown otherwise there are no visible encroachments.

The property shown hereon is subject to any and all leases, easements, rights-of-way and/or covenants of record.



*Herbert Malmud*  
HERBERT MALMUD  
Registered Land Surveyor  
Maryland No. 1558

EXISTING ZONING: ML 68A & ML-1M  
FLOOD PLAIN ZONE 'C' - AREA OF MINIMAL FLOODING  
TAX MAP 50, PARCEL 135.

## **BOUNDARY & BUILDING LOCATION SURVEY**

7928 to 7940 EASTERN AVENUE or BLVD.  
EASTERN CENTER PLAZA  
FIFTEENTH ELECTION DISTRICT  
BALTIMORE COUNTY, MARYLAND

Scale: 1" = 50'

August 23, 1983

Prepared by:  
H. MALMUD & ASSOCIATES, INC.  
8815 Woodmont Heights Road  
Kensilistown, Maryland 21130  
Telephone (301) 955-6408

