* ON REMAND FROM IN THE MATTER OF THE APPLICATION OF * THE CIRCUIT COURT CLARIDGE TOWERS COMPANY FOR A ZONING RECLASSIFICATION FROM D.R. 16 TO 0-1 AND A VARIANCE * FOR AND SPECIAL HEARING ON PROPERTY * BALTIMORE COUNTY LOCATED ON THE EAST SIDE BELLONA LANE, 74' +/- NORTH OF THE CENTER-* CG Doc. No. ___3 LINE OF BELLONA AVENUE (8415 BELLONA LANE) * Folio No. ____230__ 8TH ELECTION DISTRICT 3RD COUNCILMANIC DISTRICT * File No. 91-CV-4798

OPINION AND ORDER OF THE COUNTY BOARD OF APPEALS PURSUANT TO REMAND ORDER OF THE CIRCUIT COURT

* * * * * * * * * * *

CASE NO. CR-90-409-SPHA

This case comes before this Board on an Order of the Circuit Court for Baltimore County dated May 11, 1992, by Leonard S. Jacobson, Judge, and upon the issuance of a Mandate dated November 10, 1992 from the Court of Special Appeals dismissing Petitioner's appeal to that Court. (Sept. Term, 1992, No. 953).

In his Order of May 11, 1992, Judge Jacobson ordered that the Amended Opinion and Order of the County Board of Appeals dated September 19, 1991 be reversed; and further directed the Board of Appeals to deny the petition for zoning reclassification filed in this case.

ORDER

THEREFORE, IN ACCORDANCE WITH THE ORDER OF THE CIRCUIT COURT, IT IS this 18th day of November , 1992 by the County Board of Appeals of Baltimore County

ORDERED that the Amended Opinion and Order of the County Board of Appeals dated September 19, 1991 be and the same is hereby REVERSED; and it is further

MICROFILMED

Case No. CR-90-409-SPHA Claridge Towers Company Circuit Court Case No. 91-CV-4798 /On Remand

ORDERED that the Petition for Zoning Reclassification filed in Case No. CR-90-409-SPHA, Claridge Towers Company, be and the same is hereby DENIED.

> COUNTY BOARD OF APPEALS OF BALTIMORE COUNTY

Man T Hackett William Thackett, Chajrman

MICROFILMED

County Board of Appeals of Baltimore County

OLD COURTHOUSE, ROOM 49 400 WASHINGTON AVENUE TOWSON, MARYLAND 21204 (410) 887-3180

November 18, 1992

George A. Breschi, Esquire DINENNA AND BRESCHI Suite 600 Mercantile-Towson Building 409 Washington Avenue Towson, MD 21204

> RE: Case No. CR-90-409-SPHA Claridge Towers Company (CCt #91-CV-4798)

Dear Mr. Breschi:

Enclosed please find a copy of the final Opinion and Order of the County Board of Appeals issued this date in accordance with the Remand Order of the Circuit Court for Baltimore County.

> Sincerely, there & Dudentamore Kathleen C. Weidenhammer Administrative Assistant

^

IN THE MATTER OF THE

LINE OF BELLONA AVENUE

8TH ELECTION DISTRICT

3RD COUNCILMANIC DISTRICT

the following Amended Order.

subject to the following:

the County Board of Appeals of Baltimore County

use only, as restricted; and it is further

(8415 BELLONA LANE)

CLARIDGE TOWERS COMPANY

FOR A ZONING RECLASSIFICATION

AND SPECIAL HEARING ON PROPERTY

LANE, 74' + NORTH OF THE CENTER-

LOCATED ON THE EAST SIDE BELLONA

FROM D.R.16 TO 0-1 AND A VARIANCE * OF

* * * * * * * * *

AMENDED ORDER

the above-captioned matter. The Board, on its own Motion, has

reviewed its Order issued in the proceedings and finds that it is

ambiguous, in need of clarification, and does not adequately

express the intent of the Board as contained in its Opinion. The

Board is striking its previous Order in its entirety and issuing

IT IS THIS 19th day of September , 1991 by

ORDERED that the Petition for Reclassification from D.R. 16 to

That the granting of the 0-1 zone to the subject property is

ORDERED that the fifth through the tenth floors of the

0-1 for the subject property be and the same is hereby GRANTED

restricted in use as offices and as provided for in the 0-1 zone

for the first through fourth floors of the ten-story apartment

apartment building shall remain as apartments and for residential

building located at 8417 Bellona Avenue; and it is further

On August 30, 1991, this Board issued an Opinion and Order in

THE APPLICATION OF

* BEFORE THE

* BALTIMORE COUNTY

* COUNTY BOARD OF APPEALS

* CASE NO. CR-90-409-SPHA

Item #10, CYCLE III

1990

cc: Claridge Towers Company Ms. Louise Schulz Ms. Sarah Lord Ms. Nancy W. Horst Mr. James Earl Kraft People's Counsel for Baltimore County P. David Fields J. Robert Haines Timothy M. Kotroco W. Carl Richards, Jr. Docket Clerk - Zoning Arnold Jablon, Director of Zoning Administration

Printed on Recycled Paper

MICROFILMED

Claridge Towers Company, Case No. CR-90-409-SPHA, Amended Order ORDERED that the Petition for Zoning Variances to height and floor area ratio and the Petition for Special Hearing to approve existing special exceptions previously granted to Petitioner's

ORDERED that the Petitioner shall submit a landscaping plan to the Deputy Director of the Office of Planning and Zoning prior to the issuance of any permits; and it is further

property be and are hereby DENIED; and it is further

ORDERED that a CRG review will be required for the development of this project; and it is further

ORDERED that the Petitioner shall provide sufficient parking pursuant to Section 409 of the Baltimore County Zoning Regulations for the use of this property, as granted, at the location as set forth in the documented site plan submitted herewith and shall be subject to CRG review and an approved plan; and it is further

ORDERED that all other aspects of the documented site plan filed in these proceedings be and is hereby APPROVED.

Any appeal from this decision must be made in accordance with Rules B-1 through B-13 of the Maryland Rules of Procedure.

> COUNTY BOARD OF APPEALS OF BALTIMORE COUNTY

County Board of Appeals of Baltimore County COUNTY OFFICE BUILDING, ROOM 315 111 W. CHESAPEAKE AVENUE TOWSON, MARYLAND 21204 (301) 887-3180

September 19, 1991

S. Eric DiNenna, Esquire Mercantile Towson Building 403 Washington Avenue, Suite 600 Towson, MD 21204

> RE: Case No. CR-90-409-SPHA Claridge Towers Company

Dear Mr. DiNenna:

Enclosed please find a copy of the Amended Order issued this date by the County Board of Appeals of Baltimore County in the subject matter.

> Sincerely, Kathleen C. Weidenhammer Administrative Assistant

cc: Claridge Towers Company Ms. Louise Schulz Ms. Sarah Lord Ms. Nancy W. Horst Mr. James Earl Kraft People's Counsel for Baltimore County P. David Fields Pat Keller J. Robert Haines Timothy M. Kotroco James E. Dyer W. Carl Richards, Jr. Docket Clerk - Zoning Arnold Jablon, Director of Zoning Administration

IN THE MATTER OF THE THE APPLICATION OF CLARIDGE TOWERS COMPANY FROM D.R.16 TO 0-1 AND A VARIANCE * AND SPECIAL HEARING ON PROPERTY LOCATED ON THE EAST SIDE BELLONA LANE, 74' + NORTH OF THE CENTER-LINE OF BELLONA AVENUE (8415 BELLONA LANE) 8TH ELECTION DISTRICT 3RD COUNCILMANIC DISTRICT

* BEFORE THE * COUNTY BOARD OF APPEALS

BALTIMORE COUNTY CASE NO. CR-90-409-SPHA Item #10, CYCLE III

OPINION

The Petitioner, Claridge Towers Company, has filed a Petition for Reclassification requesting that its property be changed from its present zoning of D.R. 16 to 0-1, a Petition for Zoning Variance from Section 204.4.c.3 to permit .82 floor area ratio in lieu of .55; 204.4.d to allow 96 feet in lieu of maximum of 60 feet; and a Petition to approve existing special exceptions granted prior hereto.

The subject property is located on the east side of Bellona Lane, north of Bellona Avenue (8417 Bellona Avenue) in Baltimore County, Maryland, and consists of approximately 5.66 acres. It is improved with a ten-story structure which was constructed in the early 1960's. It is best described as a ten-story mid-rise elevator apartment building in which the first two floors are used as office space, mostly medical offices. The apartment building is known in the community as "Ruxton Towers" and is located just inside the Baltimore Beltway on the west side of Charles Street.

The Petitioner is requesting a reclassification from D.R. 16 to 0-1 in order to convert the apartment building to office use and in so requesting requires variances to height and floor area ratio.

Claridge Towers Company, Case No. CR-90-409-SPHA

Petitioner has filed a documented site plan. The plan indicates a proposed five-level parking structure providing for additional parking spaces required for the requested increase in office space. The plan shows no exterior structural changes to the apartment building or any changes in its appearance. The Petitioner, represented by S. Eric DiNenna, Esquire, presented several witnesses in support of his petitions. People's Counsel for Baltimore County, Phyllis C. Friedman, Esquire, participated in the proceedings and presented opposition testimony.

James Burcher, property manager for Ruxton Towers and Vice President of Wallace H. Campbell Company, testified on behalf of the owner and provided this Board with information concerning the operation of the apartment complex. The owner presented his intentions and his reasons for the requested zoning change. Mr. Burcher advised that he has personally managed Ruxton Towers since 1972. The building has 144 apartments and the first two floors are zoned for office space. The vacancy rate for the apartments has run from 8 to 10 percent in the last two years which he considers to be high. He attributed the high vacancy rate to the fact that the Baltimore community has been slow to adapt to high-rise living. He stated that the office vacancy rate, however, has been zero for the last six years. The rental rate realized from the apartments is \$9.50 per square foot and the office rate is \$16.25 per square foot. He highlighted to the Board that over the years the owner has always maintained the building but that recently the building has come in need of repair and rehabilitation. For the same amount

ADMINISTRATIO

(c) All fees shall be payable to Baltimore County, Maryland, and shall be collected by the agency at the time the appeal or petition is filed. (Code 1978, § 2-58.3)

Sec. 2-356. Delegation to board of interim power to change zoning classification of property; method of interim zoning reclassification; method for early action on reclassification due to public interest or emergency.

(a) Powers generally.

- (1) The board of appeals shall have the power to make a change as to the district, division, or zone within which a particular piece of property is classified (zoning reclassification) as hereinafter provided. As used in this section, the term "use" includes development, except where otherwise indicated by the context.
- (2) In addition to the authority vested in the board of appeals as described in subsection (a)(1) of this section, the board shall have the power to correct the official critical area map adopted pursuant to section 26-439 of this Code, subject to the requirements of this section.
- (3) The board of appeals shall be able to approve in conjunction with subsection (a)(1) or (a)(2) of this section any application for the use of growth allocation pursuant to the authority vested and procedure set forth herein and pursuant to section 26-123(g) and
- (4) For the purpose of this section, the term "zoning reclassification" shall include all of the above.

(b) Petition for zoning reclassification. A petition for a zoning reclassification of a property (reclassification petition) may be filed with the board of appeals only by the legal owner of such property or by his legally authorized representative. Each such petition shall be filed no later than forty-five (45) days prior to the beginning of the

next succeeding cycle and shall include an explanation of the reasons why, in the petitioner's opinion, the reclassification sought should be made, set forth in sufficient detail to properly advise the county authorities required to review the petition. Any allegations of change in conditions as justification for the action sought shall be supported in the petition by precise description of such change and any allegation of error shall be so supported in similar detail and as further required by subsection (i) of this section. No such petition may be accepted for filing unless it meets the board of appeals' rules of practice and procedure, except that the petitioner may choose to submit plans that do not show any proposed use of the property under petition, regardless of any requirement in those rules to the contrary (see also subsection

(c) Schedule. For the purpose of considering contemporaneous zoning reclassification petitions in relation to each other and according to a standard schedule, the following semiannually recurring schedule periods are hereby established, subject to provisions hereinafter set forth:

April—October Cycle

Period I April 16—May 31 and October 16—November 30
Period II June 1—July 31 and December 1—January 31
Period III August and February
Period IV September 1— and
December 31 March 1—June 30

(d) Procedures. With the exception of those reclassification petitions exempted under the procedure set forth in subsection (i) of this section, copies of all zoning reclassification petitions accepted for filing by the board of appeals shall be transmitted within five (5) days after receipt to the office of the zoning commissioner, who shall make the facilities and staff of his office available to the board of appeals for the purpose of:

 Reviewing all such petitions for compliance with applicable statutes and regulations.

(2) Preparing the appropriate advertisements.(3) Causing said advertisements to be pub-

lished.

DR 1


DR 2

DR 1

DR 2

DR 1



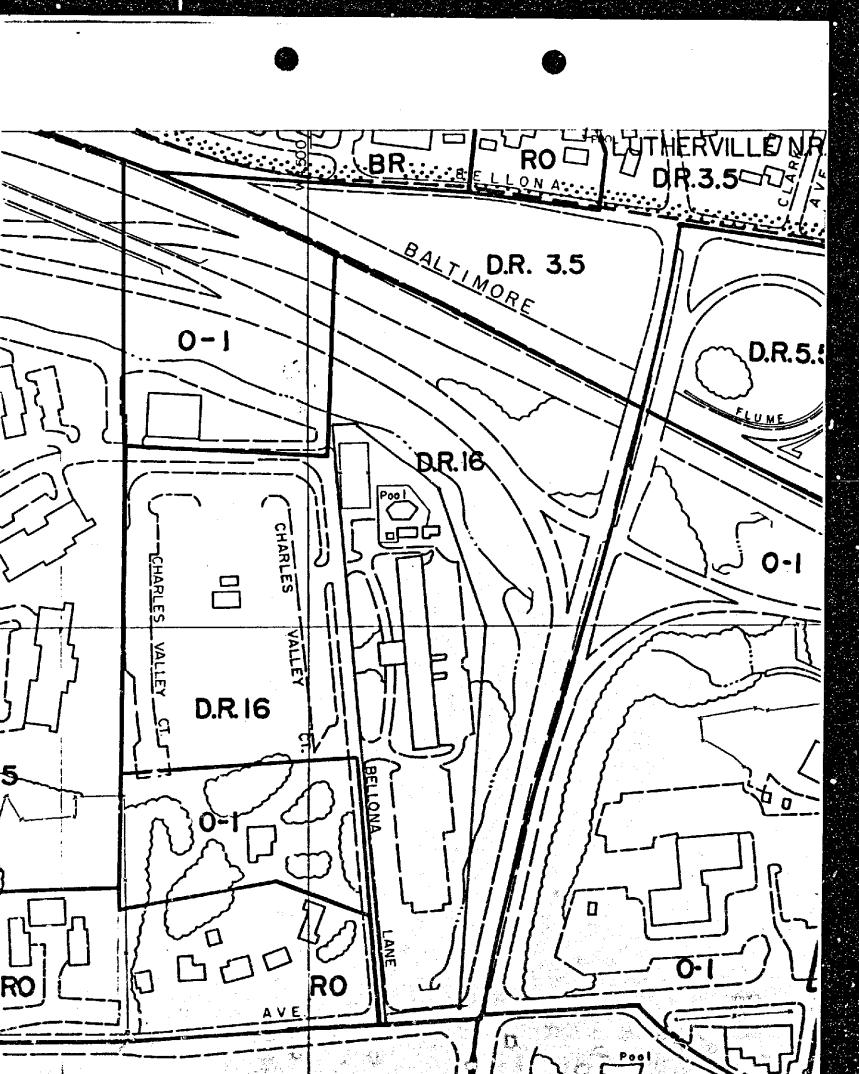

GEORGE WILLIAM STEPHENS, JR., & ASSOCIATES, INC P.O. BOX 6828, TOWSON, MARYLAND 21204 February 23, 1990 Description to accompany request for Reclassification and Variances RUXTON TOWERS - Bellona Lane Beginning for the same at a point on the eastern side of Bellona Lane (50 foot wide), said point being North 14 degrees 47 minutes 49 seconds East 74.41 feet from the intersection formed by the centerline of said Bellona Lane and the centerline of Bellona Avenue, running thence leaving said point of beginning, binding on the eastern side of said Bellona Lane, the two following courses, viz: 1) North 04 degrees 50 minutes 10 seconds West 1074.84 feet and 2) Northwesterly by a curve to the right having a radius of 450.62 feet for a distance 50.02 feet, said curve being subtended by a chord bearing North 01 degrees 39 minutes 22 seconds West 49.99 feet, to the beginning of the cul-de-sac of said Bellona Lane, running thence binding on said cul-de-sac the two following courses, viz: 3) Northeasterly by a curve to the right having a radius of 47.00 feet for a distance 53.24 feet, said curve being subtended by a chord bearing North 33 degrees 58 minutes 39 seconds East 50.44 feet and
4) Northeasterly by a curve to the left having a radius of 47.00
feet for a distance 11.57 feet, said curve being subtended by a chord bearing North 59 degrees 22 minutes 50 seconds East 11.54 feet, running bearing North 59 degrees 22 minutes 50 seconds East 11.54 feet, running thence leaving said cul-de-sac, binding on the southwestern side of the Baltimore Beltway, I-695, the three following courses, viz:


5) South 40 degrees 17 minutes 29 seconds East 121.93 feet,
6) South 41 degrees 35 minutes 20 seconds East 169.84 feet and
7) South 12 degrees 44 minutes 00 seconds East 288.14 feet to northern side of Charles Street, running thence binding on the northern side of said Charles Street,
8) South 08 degrees 33 minutes 30 seconds West 651.37 feet to the cutoff leading to the northern side of said Bellona Avenue, running thence binding on said cutoff. thence binding on said cutoff, 9) South 47 degrees 10 minutes 20 seconds West 74.42 feet to the to the northern side of said Bellona Avenue, running thence binding on the northern side of said Bellona Avenue, 10) South 86 degrees 03 minutes 20 seconds West 17.00 feet to the cutoff leading to the eastern side of said Bellona Lane, running thence binding on said cutoff, 11) North 49 degrees 08 minutes 20 seconds West 43.21 feet to the point of beginning. Containing 4.944 acres of land more or less. (NOTE: THE ABOVE DESCRIPTION IS FOR ZONING PURPOSES ONLY AND NOT INTENDED TO BE USE FOR CONVEYANCES OR AGREEMENTS)

FROM THE OPTICION
GEORGE WILLIAM STEPHENS, R., & ASSOCIATES, INC.
BENGER
TO BET GER TOPICH, MARTIND 11104

ENVIRONMENTAL IMPACT STATEMENT.

(R. 400-40-7)

SPH 1233-33-

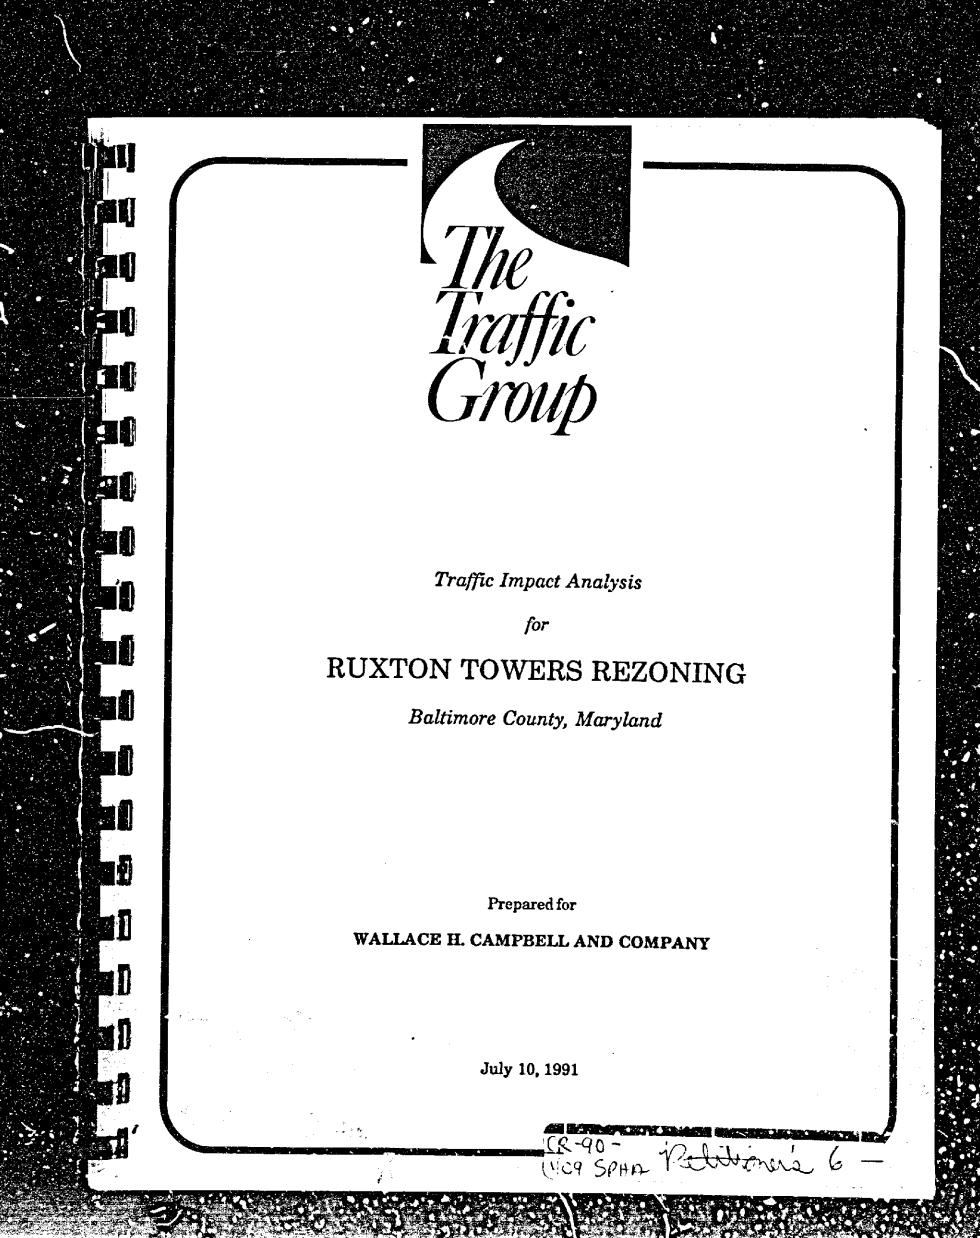

THE RUXTON - RIDERWOOD - LAKE ROLAND AREA IMPROVEMENT ASSOCIATION, INC.

Box 204 Riderwood, Md. 21139

Board of Governors Robert E. Scott, Jr. 1st Vice President Louise H. Hildreth 2nd Vice President John C. Ruxton Richard C. Burch Nancy Cammack

Presideni Christopher R. West Thomas M. Bruggman Dr. John C. Gordon

Herbert B. Mittenthal Annette S. Nagier Gail B. O'Donovan John C. Orrick Roy C. Parsons Bonnie S. Serpick Dr. Gordon B. Shelton E. Richard Watts, Jr. Frances P. Saybolt

Mr. James F. Knott James F. Knott Development Corporation Treasury
Nancy Worden Horst
Towson, Maryland 21204

> Re: Proposed Office Building at the Site Located along the West Side of Bellona Lane, North of Bellona Avenue


August 30, 1988

Dear Jim:

This letter is to follow-up on the meeting that we held William D. Naughton on August 22. At that time, the various members of the Ruxton-Riderwood-Lake Roland Area Improvement Association conveyed to you our concerns about your proposed office building at the above location. We expressed the concern that this proposed building threatened the surrounding residential character of the community, that the building was too large and that it would greatly increase the traffic in this area, specifically, the Bellona Lane/Bellona Avenue and Bellona Avenue/Charles Street intersections. You indicated that you would consider scaling back the size of the building and would get back in touch with us shortly concerning your ultimate decision. In the meantime, I want to convey to you in writing our specific concerns regarding the proposed size of this building and how it relates to the expected increase in traffic.

> The proposed building is planned for 60,792 square feet of office space. There was prepared for you by the Traffic Group, Inc. a traffic impact analysis dated February 8, 1988. In their report, it stated that access to this site "will be gained from a single access drive located along Bellona Lane." The conclusion of the report was stated as follows: "Based on the data and analysis contained in this report, the proposed rezoning will not have an adverse effect on traffic on the surrounding roadway system." The conclusion of this report came as a shock to those residents in this area who are familiar with the already congested problems at the Bellona Lane/Bellona Avenue and Bellona Avenue/Charles Street Intersections. It is our feeling that the methodology used by the Traffic Group, Inc. in formulating its opinion as well as the conclusions reached are faulty.

> > Petitioner 8

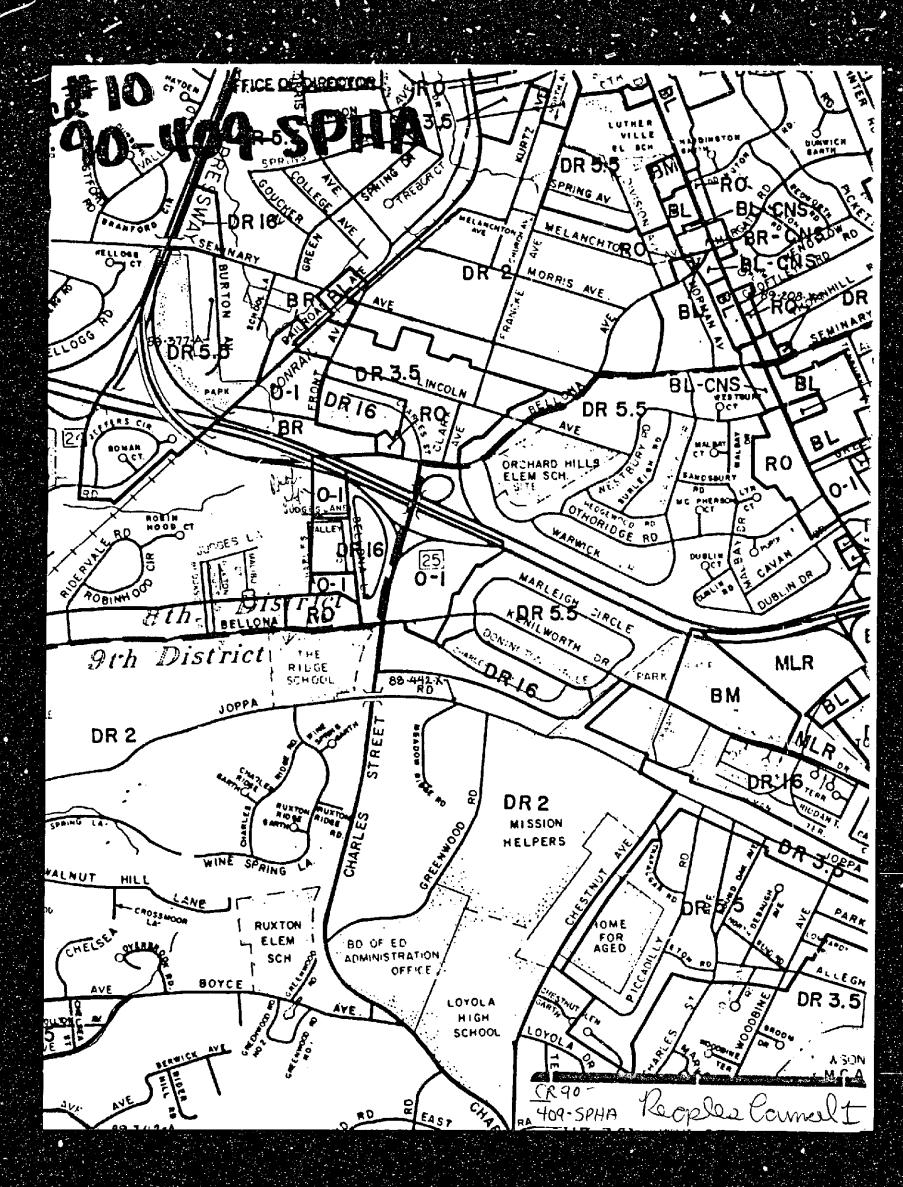

RE: PETITION FOR RECLASSIFICATION : BEFORE THE COUNTY BOARD OF APPEALS FROM D.R. 16 TO O-1 ZONE SPECIAL HEARING & VARIANCE OF BALTIMORE COUNTY E/S Bellona Lane, 74' N of : Case No. CR-90-409-SPHA (Item 10, Cycle III) Centerline of Bellona Ave. (8415 Bellona Ave.) 8th Election District 3rd Councilmanic District CLARIDGE TOWERS COMPANY, Petitioner

PEOPLE'S COUNSEL'S LIST OF EXHIBITS

:::::::

The Recommended Baltimore County Comprehensive Zoning Map, Log of Issues, June 28, 1988, A Report by the Baltimore County Planning Board for Public Hearings by the Baltimore County Baltimore County Council Minutes, October 13, 1988 4 Report by the Baltimore County Planning Board to the Baltimore County Board of Appeals Zoning Reclassification Petitions, Cycle III, 1990, July 31, 1990 6 Memorandum to William T. Hackett, Chairman, County Board of Appeals from P. David Fields, Secretary, County County Planning Board dated May 22, 1991 Regarding

Amended Documented Site Plan Case No. CR-90-409-SPHA/

Baltimore County Department of Public Works Bureau of Traffic Engineering Courts Building, Suite 405 Towson, Maryland 21204 (301) 887 3554

Dennis F. Rasmussen County Executive

Mr. William Hackett Chairman, Board of Appeals County Office Building Towson, Maryland 21204

Zoning Classification Cycle III Item No. 10 Property Owner: Case No./Hearing Date: Contract Purchaser: Location:

Existing Zoning: Election District: Councilmanic District: Proposed Zoning:

3rd 4.944 0-1. Special Hearing to approve

D.R. - 16

April 1990 - October 1990

centerline Bellona Avenue

CR-90-409-SPHA;October 24, 1990

E/S Bellona Lane, 74' (+-) N of

Claridge Towers Company

existing special exceptions granted at prior hereto. Variange to Section 204.4.C.3 to permit 0.82 Floor Area Ratio in lieu of the allowed 0.55, 204.4D to permit a building height of 96 feet in lieu of the allowed maximum 60 feet.

Dear Mr. Haines:

We have reviewed the site plan for this site and have the following

1) The additional traffic generated by the zoning changes can be expected to cause major congestion at the intersection of Bellona Lane and Bellona Avenue due oto the limit stacking space on Bellona Avenue.

2) The intersection of Bellona Avenue, Charles Street and Kenilworth Drive is rated as an "E" level-of-service.

Very truly yours, Michel / Lange Michael S. Flanigan Traffic Engineer Associate II

THE RUXTON - RIDERWOOD - LAKE ROLAND AREA IMPROVEMENT ASSOCIATION, INC.

> Box 204 Riderwood, Md. 21139

> > January 30, 1988

Board of Governors Frances P. Saybolt Robert E. Scott, Ir. 1st Vice President Christopher R. West John C. Ruxton Louise H. Hildreth Thomas M. Bruggman

Nancy Cammack

Suzanne Chapelle

Hobart V. Fowlkes

Dr. John C. Gordon

lames H. Magee, Ill

Annette Nagler

Gail B. O'Donovan

John Riggs Orrick

Carol Ruse Palmer

Marge Sinton

Dr. Gordon B. Shelton

E. Richard Watts, Jr.

Robert W. Locke

Herbert B. Mittenthal

Sarah Lord

Mary Michael Klimt Judith Kremen

Mr. David Fields, Director Office of Planning and Zoning Baltimore County County Courts Building, Fourth Floor Towson, Maryland 21204

1988 Comprehensive Zoning Map Issue Third Councilmatic District 8415 Bellona Lane, NW corner of Bellona Avenue and Charles Street Item #3-268

Dear Mr. Fields:

The Board of Governors of the Ruxton-Riderwood-Lake Roland Area Improvement Association wishes to register its opposition to Issue # 3-268.

Enclosed is a letter dated October 22, 1987 to the Planning Board.

In 1972 two floors of the Ruxton Towers were permitted to convert to office space, but it was determined that with the overall context of this large building such a conversion would be "consistent with the capabilities of this site to provide parking in a manner which maintains residential character and committments west of Charles Street*. Furthermore, Ruxton Towers came back in 1976 and the Board of Appeals denied their request for the third floor conversion to office by saying "at the present time the intersection of Charles Street and Bellona Avenue is heavily burdened with traffic, and in the opinion of this Board the increased number of trips in and out of the subject site, caused by the proposed conversion to office, would further aggravate the existing situation to the point that would not ensure the safety of those using this intersection and the road within close proximity of the subject property".

The intersection of Bellona Avenue and Charles Street is one of ten interesections throughout Baltimore County that has been recently studied by the Baltimore County Police Department as being extremely hazardous and has been the site of several fatalities.

CERTIFICATE OF RESOLUTION

THE RUXTON-RIDERWOOD-LAKE ROLAND AREA IMPROVEMENT ASSOCIATION, INC.

I, the undersigned, the President of the Ruxton-Riderwood-Lake Roland Area Improvement Association, Inc. (hereinafter referred to as the "Association"), a Maryland corporation, do hereby certify that at a meeting of the Association, duly and regularly called and held on the 23rd day of May, 1991 a quorum being at all times present, the following resolution was unanimously adopted and recorded in the Minute Book of said corporation; said resolution is in accord with and pursuant to the Articles of Incorporation, Charter and Bylaws of said corporation; and said resolution is now in full force and effect and has not been revoked or amended in any manner:

WHEREAS, the Association desires to be informed of, review and present the position of its members with respect to zoning issues affecting the Association before various officers, administrative agencies, Board of Appeals, and courts where such issues may be

NOW, THEREFORE, BE IT RESOLVED that the responsibility for review and action on all zoning matters is placed on the duly elected Zoning Committee of the Association.

> THE RUXTON-RIDERWOOD-LAKE ROLAND AREA IMPROVEMENT ASSOCIATION, INC.

AS WITNESS my hand and notarial seal:

8415 Bellona Lane, Apt. 512 Ruxton, Maryland 21204

August 12, 1991

The Honorable William T. Hackett, Chairman Baltimore County Board of Appeals Room 315, County Office Building 111 W. Chesapeake Avenue Towson, Maryland 21204

> RE: Claridge Towers Co., Petitioner Case No. CR-90-409-SPHA (Item 10, Cycle III, 1990)

Dear Chairman Hackett:

Unfortunately, a scheduling conflict precluded my attending this hearing. Consequently, I have put a few of my thoughts in this letter.

I am a long term - approximately 25 years - resident of Ruxton Towers and thus feel qualified to speak on behalf of many of the residents.

As you are aware, it is one of the few high-rise apartment buildings located in the Towson/Ruxton areas. It serves many native Marylanders who have retired and, for whatever their individual reasons, chosen to live in Ruxton Towers "reflecting the charm and graciousness of Ruxton."

Many of the residents have sold their homes in Baltimore County and moved to Ruxton Towers which meets their needs. I am personally aware of many retired individuals who fall into this category. Some have medical needs - use wheelchairs, walkers, canes - but still live a full active life. The elevators, ample parking, doctors/dentists within the building are only some of the plus factors. These people are not confined to the building but lead active lives traveling regularly to Towson and other designations.

Ruxton Towers is not a high-rise with a high vacancy rate or one that commands low rents. My friends' and neighbors' rents range in the \$700 to \$1,000 a month category. There appears to be no logical reason to disrupt the lives of many Baltimore County citizens when the owners of Ruxton Towers apparently have a profitable enterprise serving the needs of Baltimore County unless one considers greed as more relevant.

cc: VPeter Max Zimmerman, Esquire Mrs. Louise Schulz



Harry G. Randall, M.D. Gary H. Cassel, M.D. Lois J. Ratner, M.D. Michael D. Billig, O.D. Adam J. Lang, Optician Suite 104 • 8415 Bellona Lane • Towson, MD 21204 • (at Beltway Exit 25) • Tel.: (301) 828-9270

Eye Physicians & Surgeons Hospital Affiliations: Johns Hopkins Hospital

Sinai Hospital of Battimore

August 12, 1991

To Whom It May Concern,

Recently I had read in the Sunpapers about the possibility of re-zoning the building known as Ruxton Towers in order to make the entire building all commercial offices. In addition there was mention of a proposed five story parking garage to be added on to the existing structure.

Currently, I work in the office of one of the tenants in Ruxton Towers. As the situation is with the existing zoning, there is already a deficiency of parking on Bellona Lane. In addition, the afternoon traffic at the intersection of Bellona Lane and Bellona Ave and intersection of Bellona Ave and Charles St. is extremely congested, especially at the peak evening rush

I would be afraid that changes in the existing zoning may create a terrible traffic problem with the influx of new offices in the area and as such, question the validity of these proposed

Sincerely,

Whitsel Billing, od Michael D. Billig, O.D.

409-SPHA People's Councel 6/2.

Claridge Towers Company, Case No. CR-90-409-SPHA

and cost, the building could be rehabilitated commercially as opposed to residentially since the apartments are in need of rehabilitation of kitchens and bathrooms. Because of its proximity to the Baltimore Beltway exit ramp to Charles Street, he informed the Board that the immediate area has been changing from residential to commercial and pointed out to the Board that the office space would consist of mostly medical offices for which parking would be provided as set out on the site plan. He stated that the subject building is located close to three hospitals and there is a strong demand and need for medical office space in the area. At the present time, of the 144 residential apartments, 46 are occupied by people over 65 years of age. The rents range in price from \$600 to \$900 and in his opinion, the tenants are affluent and could relocate since they are already paying above average rental rates, and it is a buyer's market in the Towson area for apartments.

The Petitioner next offered the testimony of J. Strom Smith, a licensed Professional Engineer, who prepared the amendments and plats which accompany the Petitions. The plats, an environmental impact study, and a landscape plan were offered into evidence for the Board's consideration and review. Mr. Smith informed the Board that the parking lot would be approximately 25 feet below the grade of Charles Street and would not be visible from Charles Street due to the existing natural landscape. He stated that the proposed garage would be subject to CRG review and that a building height and floor variance would be required, and without the granting of

Claridge Towers Company, Case No. CR-90-409-SPHA

the variances, the Petitioner would suffer practical difficulty and undue hardship. He informed the Board that if the variances were not granted the only alternative would be to tear down the building. He further informed the Board that the amended plat shows the proposed road improvements to Charles Street and the intersection improvements to Bellona Avenue and Kenilworth Drive at Charles Street. The plan shows the widening of Charles Street and also the pavement cross-section.

Concerning the traffic issue, the Petitioner offered the testimony of Wes Guckert, an expert in traffic engineering. Mr. Guckert testified that he did a traffic study to determine what impact the proposed rezoning and change in the use of the Ruxton Towers Building would have on the nearby road system. His study was offered into evidence for the Board's consideration. He informed the Board that the intersection of Charles Street and Bellona Avenue was a "C" to "D" range level intersection and that the most important item in his study was the queuing (stacking) of eastbound vehicles along Bellona Avenue. He stated that as a result of the improvements to the road to be done by the Petitioner at his cost and expense, the queuing would be alleviated along eastbound Bellona Avenue and would not reach Bellona Lane. In his opinion, the granting of the rezoning and change in use of the apartment from residential to office would not adversely impact the

Norman Gerber, a land planner and former Planning Director for Baltimore County, testified on behalf of the Petitioner in support

Claridge Towers Company, Case No. CR-90-409-SPHA

of the request for zoning change. He advised that he did a study of the site, reviewed its zoning history, and reviewed the surrounding properties as well as the site plan and other documents and reports associated with Petitioner's request.

In early 1960, the site was zoned R.A. In 1962 a special exception was granted providing for a ten-story building and in 1976 a special exception for first-floor offices was granted. Later on (the date was unknown by Mr. Gerber), the second floor was granted office space, and in 1976 a request for third-floor office space was denied. In 1988, O.T. zoning was requested for the site under the Comprehensive Map Process, which was denied by the County Council. Mr. Gerber provided the Board with a 200 scale zoning map which was color coded, highlighting the various zones on the properties in the immediate area.

In his opinion, the D.R. 16 zoning was not correct and was erroneous. He informed the Board that since 1980 many zoning changes in the area had occurred. In his opinion, the site could no longer be considered part of Ruxton-Riderwood and is now in an area with a high degree of accessibility. He stated that 0-1 zoning is the best classification for the property and that zoning changes at the site have been slow. He informed the Board that the height limit for 0-1 zoning is 60 feet. With regard to the rezoning, he informed the Board that the site as a mixed use building could survive at this location with the granting of four additional floors for a total of six floors for office space and that such rezoning would be within the spirit and intent of the 0-1

Claridge Towers Company, Case No. CR-90-409-SPHA

zoning regulations. He informed the Board that mixed uses of a building of this type is done all the time and is not unusual. Finally, Mr. Gerber acknowledged to the Board that the rezoning proposal being made by the Petitioner did conflict with height and area requirements, but it was his opinion that 0-1 zoning was still the most compatible for the site. He likewise testified that the parking facility in his opinion was compatible to the area and acceptable from an appearance point of view.

People's Counsel offered testimony from Nancy Horst, President of Ruxton-Riderwood-Lake Roland Area Community Association; Sarah Lord, Zoning Chairman of Ruxton-Riderwood-Lake Roland Area Community Association; Steven Webber, an Assistant Traffic Engineer for Baltimore County; and Diane Itter, Community Planner for Baltimore County.

Nancy Horst informed the Board that her Association was opposed to the Petitioner's request and did not want the present residents of Ruxton Towers evicted for office use. She stated that in her opinion traffic problems would worsen, particularly at the intersection, and that the proposed five-story garage was not good for the area. She saw it as being dangerous after dark and unattractive.

Sarah Lord, Zoning Chairman of the Ruxton-Riderwood-Lake Roland Area Community Association, also offered her objections to Petitioner's request. She stated that she was involved in the 1988 Comprehensive Map Process. In her opinion, the rezoning would result in a visual change detriment and a traffic detriment in the

Claridge Towers Company, Case No. CR-90-409-SPHA

area. She stated that Ruxton Towers appears residential and that the granting of office use for the entire building would destroy residential use. She stated that she disputed Mr. Burcher's testimony concerning the rate of occupancy of the apartments and contacted the apartment's rental agent the day before the hearing and was advised that there were only three apartments available.

Steve Webber, an Assistant Traffic Engineer for Baltimore County, testified in opposition to Petitioner's proposal. He testified that he reviewed the traffic reports of Mr. Guckert and that the "D level" given to the Charles Street intersection signifies impending congestion and that the County prefers to see intersection levels in the "A" to "C" range. He stated that the Wadley Building will move the level of service of the intersection from a "D" closer to an "E" level. In his opinion, the current building use was acceptable from a traffic point of view, but the proposed use would be une ceptable. In giving his opinion, he informed the Board that he did take into account the improvements to be done at the intersection and still felt that after the improvements the zoning change would increase the traffic.

Diane Itter, Community Planner for Baltimore County for the fourth Election District, testified in opposition to the Petitioner's proposal. She stated that the neighborhood is one of mixed uses and that the subject site was Issue 3-268 in the 1980 Comprehensive Map Process and C.T. zoning was requested and denied to the owner. In her opinion, the existing D.R. 16 is appropriate. She added that the proposal for the site would not be in conformity

Claridge Towers Company, Case No. CR-90-409-SPHA

with the area. She expressed concern over the bulk and height of the parking facility which would pose a problem in the area.

The Board has reviewed the evidence and testimony presented, including the expert testimony, documented site plan, and the recommendations and report of the Office of Planning, and all other exhibits. It is clear from the testimony of both Mr. Gerber and Ms. Itter that the area is one of mixed uses. Based on the colorcoded map prepared by Mr. Gerber and the report of the Office of Planning & Zoning, the proposed site is adjacent to a Class C office building and a Class A office building to the west, and to the east of the site, across Charles Street, is 0-1 zoned property improved by an office building. As Mr. Gerber testified to and as supported by the documents presented in these proceedings, there have been many zoning changes in the area since 1980, resulting in a substantial increase in office use. This Board finds from the evidence and testimony presented, and particularly the testimony of Mr. Gerber, that the D.R. 16 zoning classification for the subject site is erroneous and that the more appropriate zoning designation for the property is 0-1 based upon the substantial change in the character of the neighborhood occurring as early on as 1980. The testimony of Mr. Gerber, Mr. Burcher, and the report of the Office of Planning & Zoning all support that significant zoning changes have taken place in this area. Mr. Gerber testified that the spirit and intent of the zoning regulations with regard to 0-1 zoning would be carried out at this site were an additional four floors for a total of six floors granted 0-1 zoning. The Board

Claridge Towers Company, Case No. CR-90-409-SPHA

agrees with Mr. Gerber's testimony to the extent that a mixed use building, partially residential apartments and partially office use, would be in keeping and compatible with the area. However, the Board feels that the granting of only the first four floors of the ten-story building would be more in keeping with the spirit and intent of the 0-1 zoning regulations. Further, the Board finds that the permitted mixed use of providing for the first four floors for office use will reduce the amount of traffic impact for the area.

Accordingly, this Board finds that the present zoning on the subject property of D.R. 16 is erroneous and finds that the more appropriate zoning classification is 0-1 zoning for the first through fourth floors, and D.R. 16 for the fifth through tenth floors. The Board further finds that the Petition for variances requested by the Petitioner are no longer required, nor is the Petition for Special Hearing to approve existing special exceptions granted previously on the subject property.

IT IS THEREFORE this 30th day of August, 1991 by the

ORDERED that the Petition for Reclassification from D.R. 16 to 0-1 be and the same is hereby GRANTED for the first through fourth floors of the ten-story apartment building located on the Petitioner's property at 8417 Bellona Avenue; and it is further ORDERED that the remaining portion of the property including

the fifth through the tenth floors of the apartment building shall

Claridge Towers Company, Case No. CR-90-409-SPHA remain D.R. 16 zoning classification; and it is further

ORDERED that the Petition for Zoning Variances to height and floor area ratios and the Petition for Special Hearing to approve existing special exceptions previously granted to Petitioner's property be and are hereby DENIED; and it is further

ORDERED that Petitioner shall submit a landscape plan to the Deputy Director of the Office of Planning & Zoning prior to the issuance of any permits; and it is further

ORDERED that a CRG review will be required for the development of this project; and it is further

ORDERED that the documented site plan filed in these proceedings be and is hereby APPROVED.

Any appeal from this decision must be made in accordance with Rules B-1 through B-13 of the Maryland Rules of Procedure.

COUNTY BOARD OF APPEALS OF BALTIMORE COUNTY

William T. Hackett, Chairman

Michael B. Saylor

Lynn Bnooland

DENNIS E. UHLFELDER, D.D.S.

August 12,1991

Baltimore County Board of Appeals-Zoning

Re:Ruxton Towers Appeal

To Whom It May Concern,

It has just come to my attention, concerning the owners of Ruxton Towers Apartments appeal to change the apartments to business use and the building of a five story garage on the property.

I have grave concerns about the traffic havor this could cause in the area. Bellona Lane is a small two lane street ending in Ruxton crossing. The exit onto Bellona Avenue today is most difficult around five o'clock. My employees are constantly complaining about their difficulty in trying to exit from Bellona Lane to Bellona Avenue and onto Charles Street. Additional offices and a garage would most likely turn this area into a total bottleneck each evening. As it is now, I often wait until six o'clock before leaving for home.

Your attention to this matter, with the concerns of the people in the Ruxton-Riderwood area and those living in Ruxton Towers Apartments, having priority in this situation, would be appreciated.

Sincerely yours,


Dennis E. Uhlfelder, D.D.S.

BALTIMORE, MARYLAND 2120 CR. CIO Peoples Coursel 6 C

8/12/91 To: Balto. Co. Loning Oppeals Board Ra: Proposed Rezoning of Rustan Towers as a resident of Ruxton Crossing & a menter of of that Board I personally appose the proposed It is my opinion That several factors which. make approval of the requested soning impossible are 1 Balto. Co. Police stated in an interview with the Towson Times approximately a year ago stated that the intersection of Charles It & Bellona Que was among the 10 worst intersections in Balte. Co. and it has only gotten worse in the last year -2 accedents with Personal Jungury occurred at This The traffic report used for the Knott regiming of Balto Co indicates an "E" level & That reporte has been up dated is being used as a part of this requested resoning. I am sure That the report & the switch of Mr Gerbers position had quat influence the approval at the Knott / M. Coch gaming






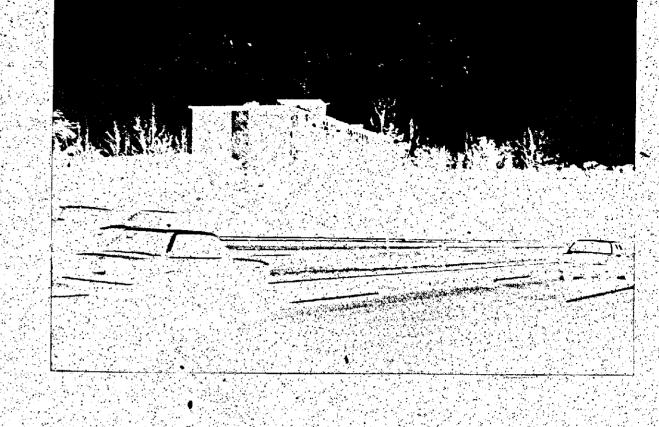










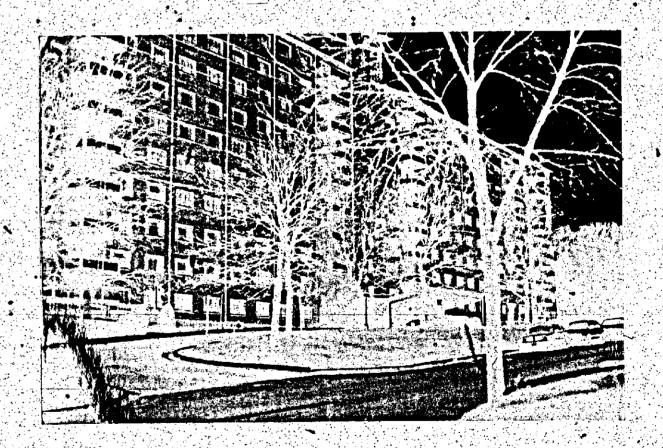


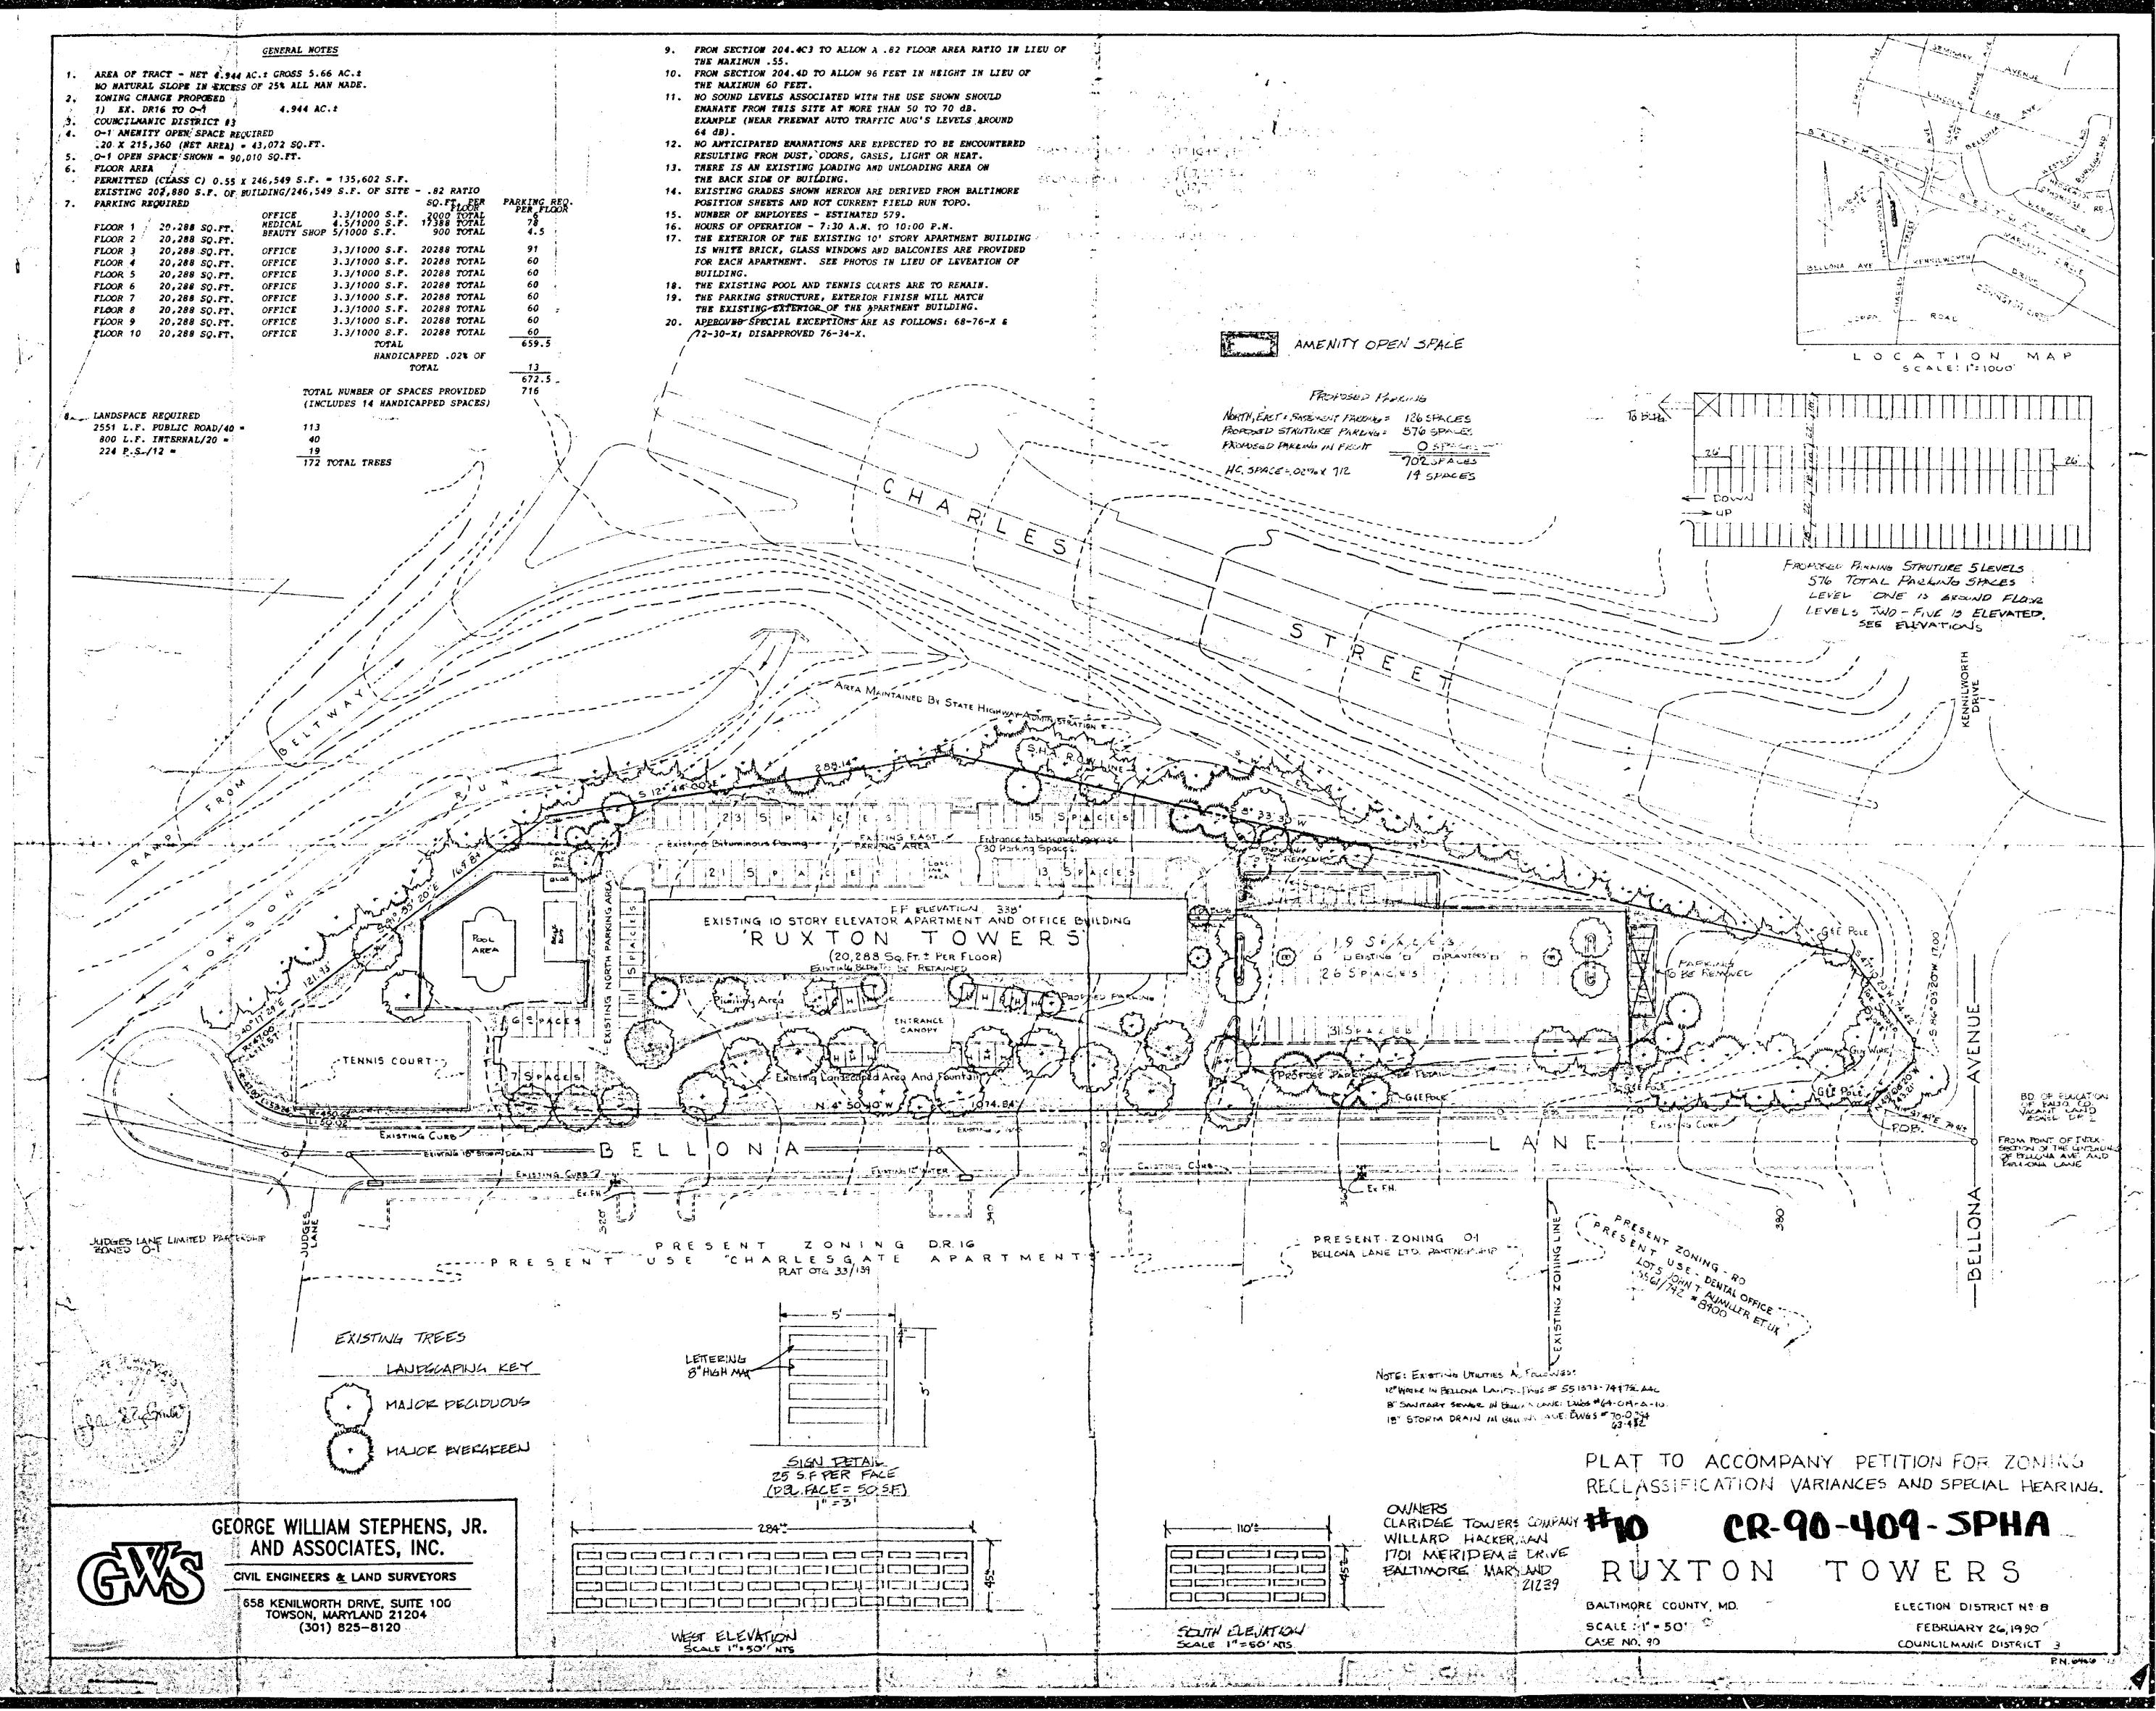


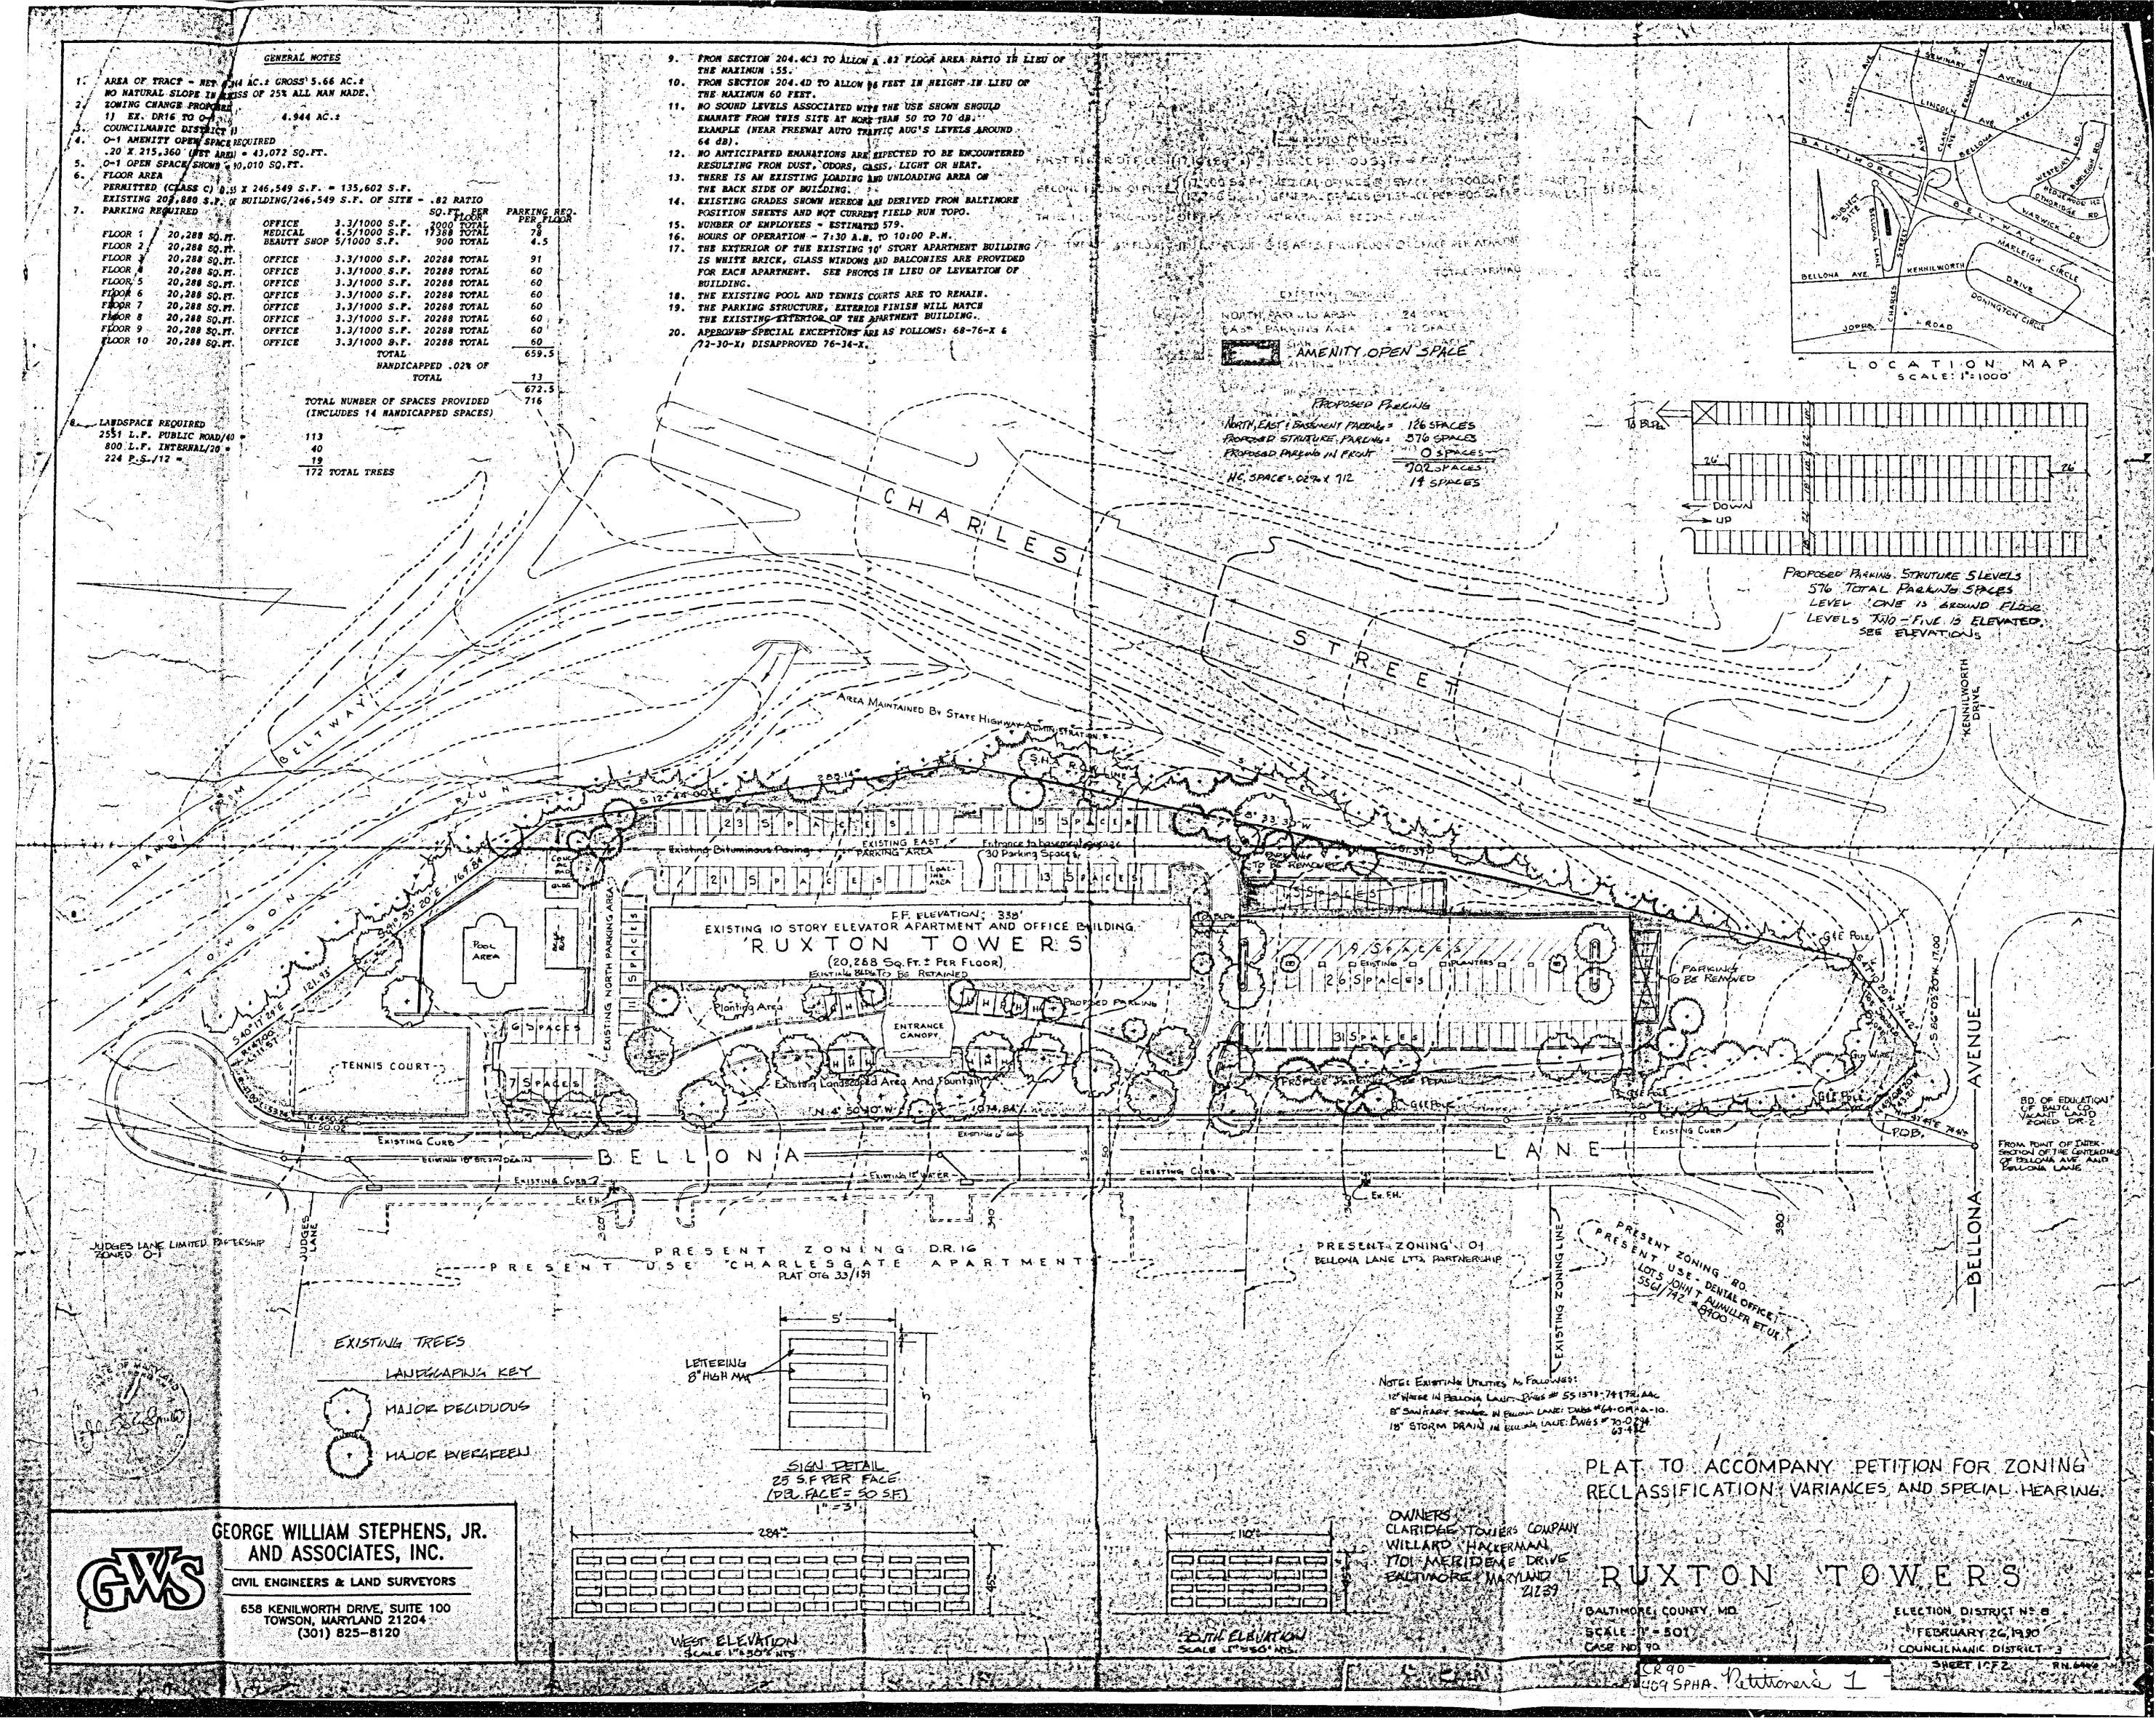


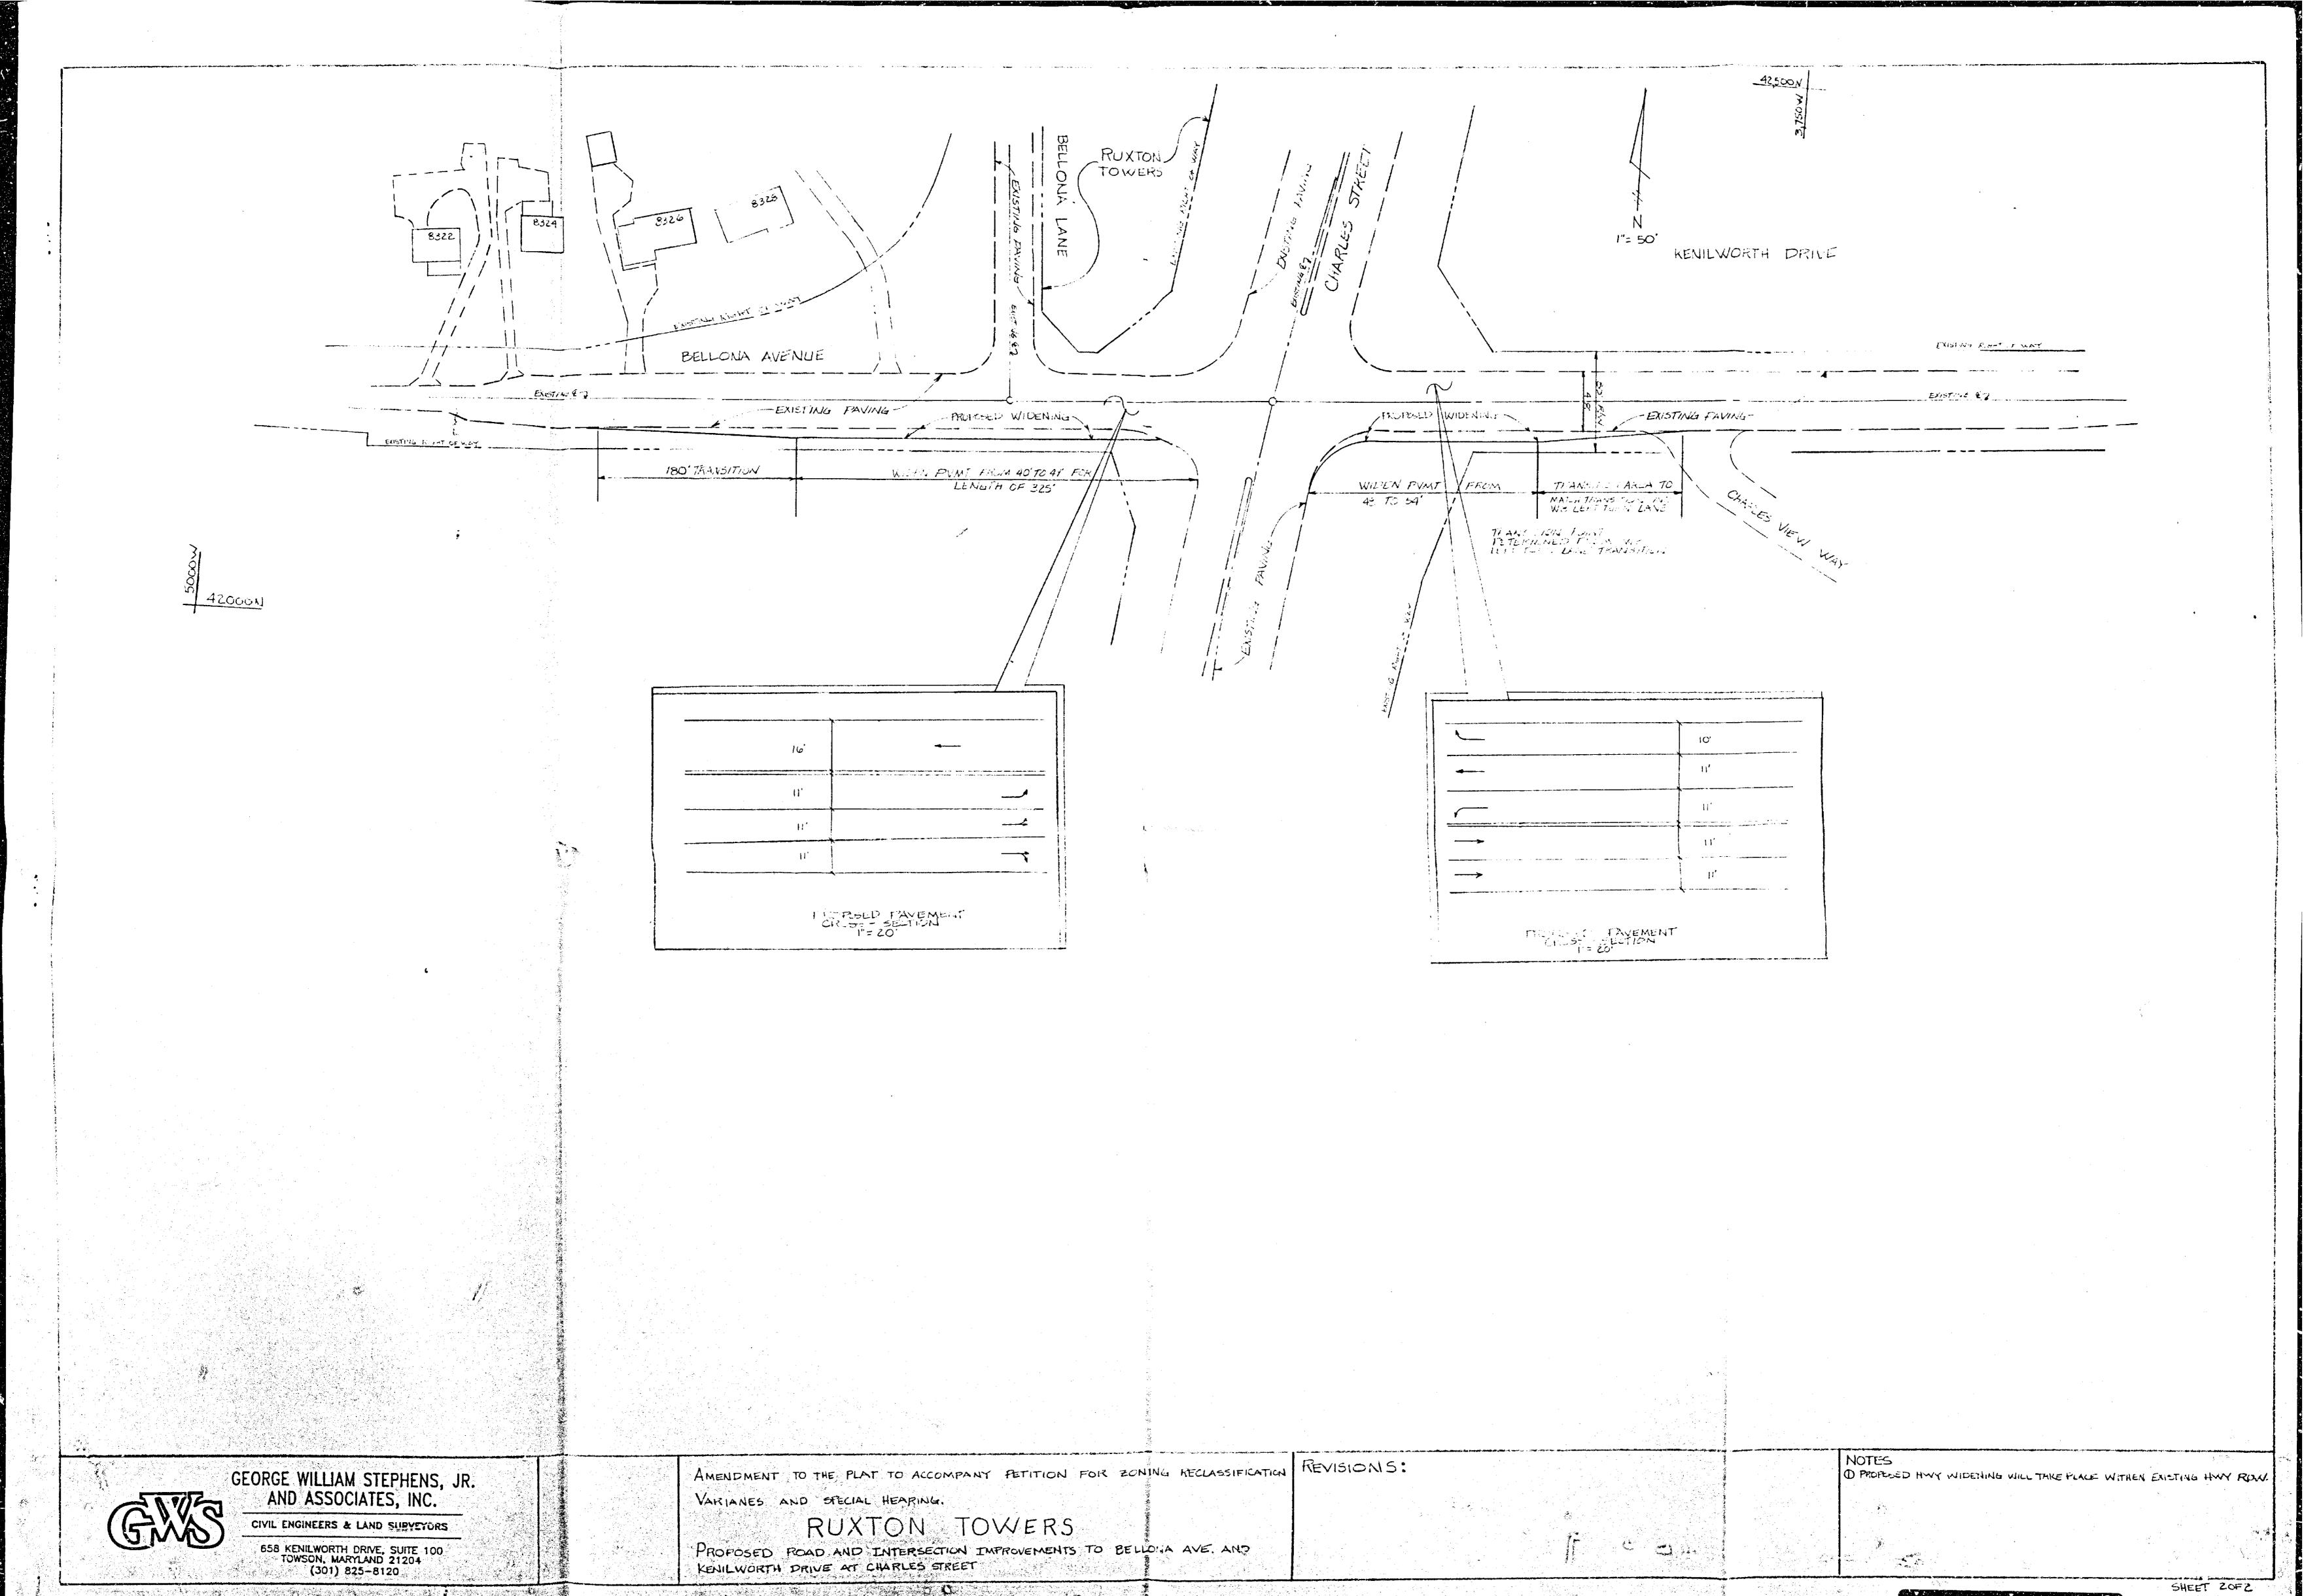


CR90-1409 SPAR Petitioners I

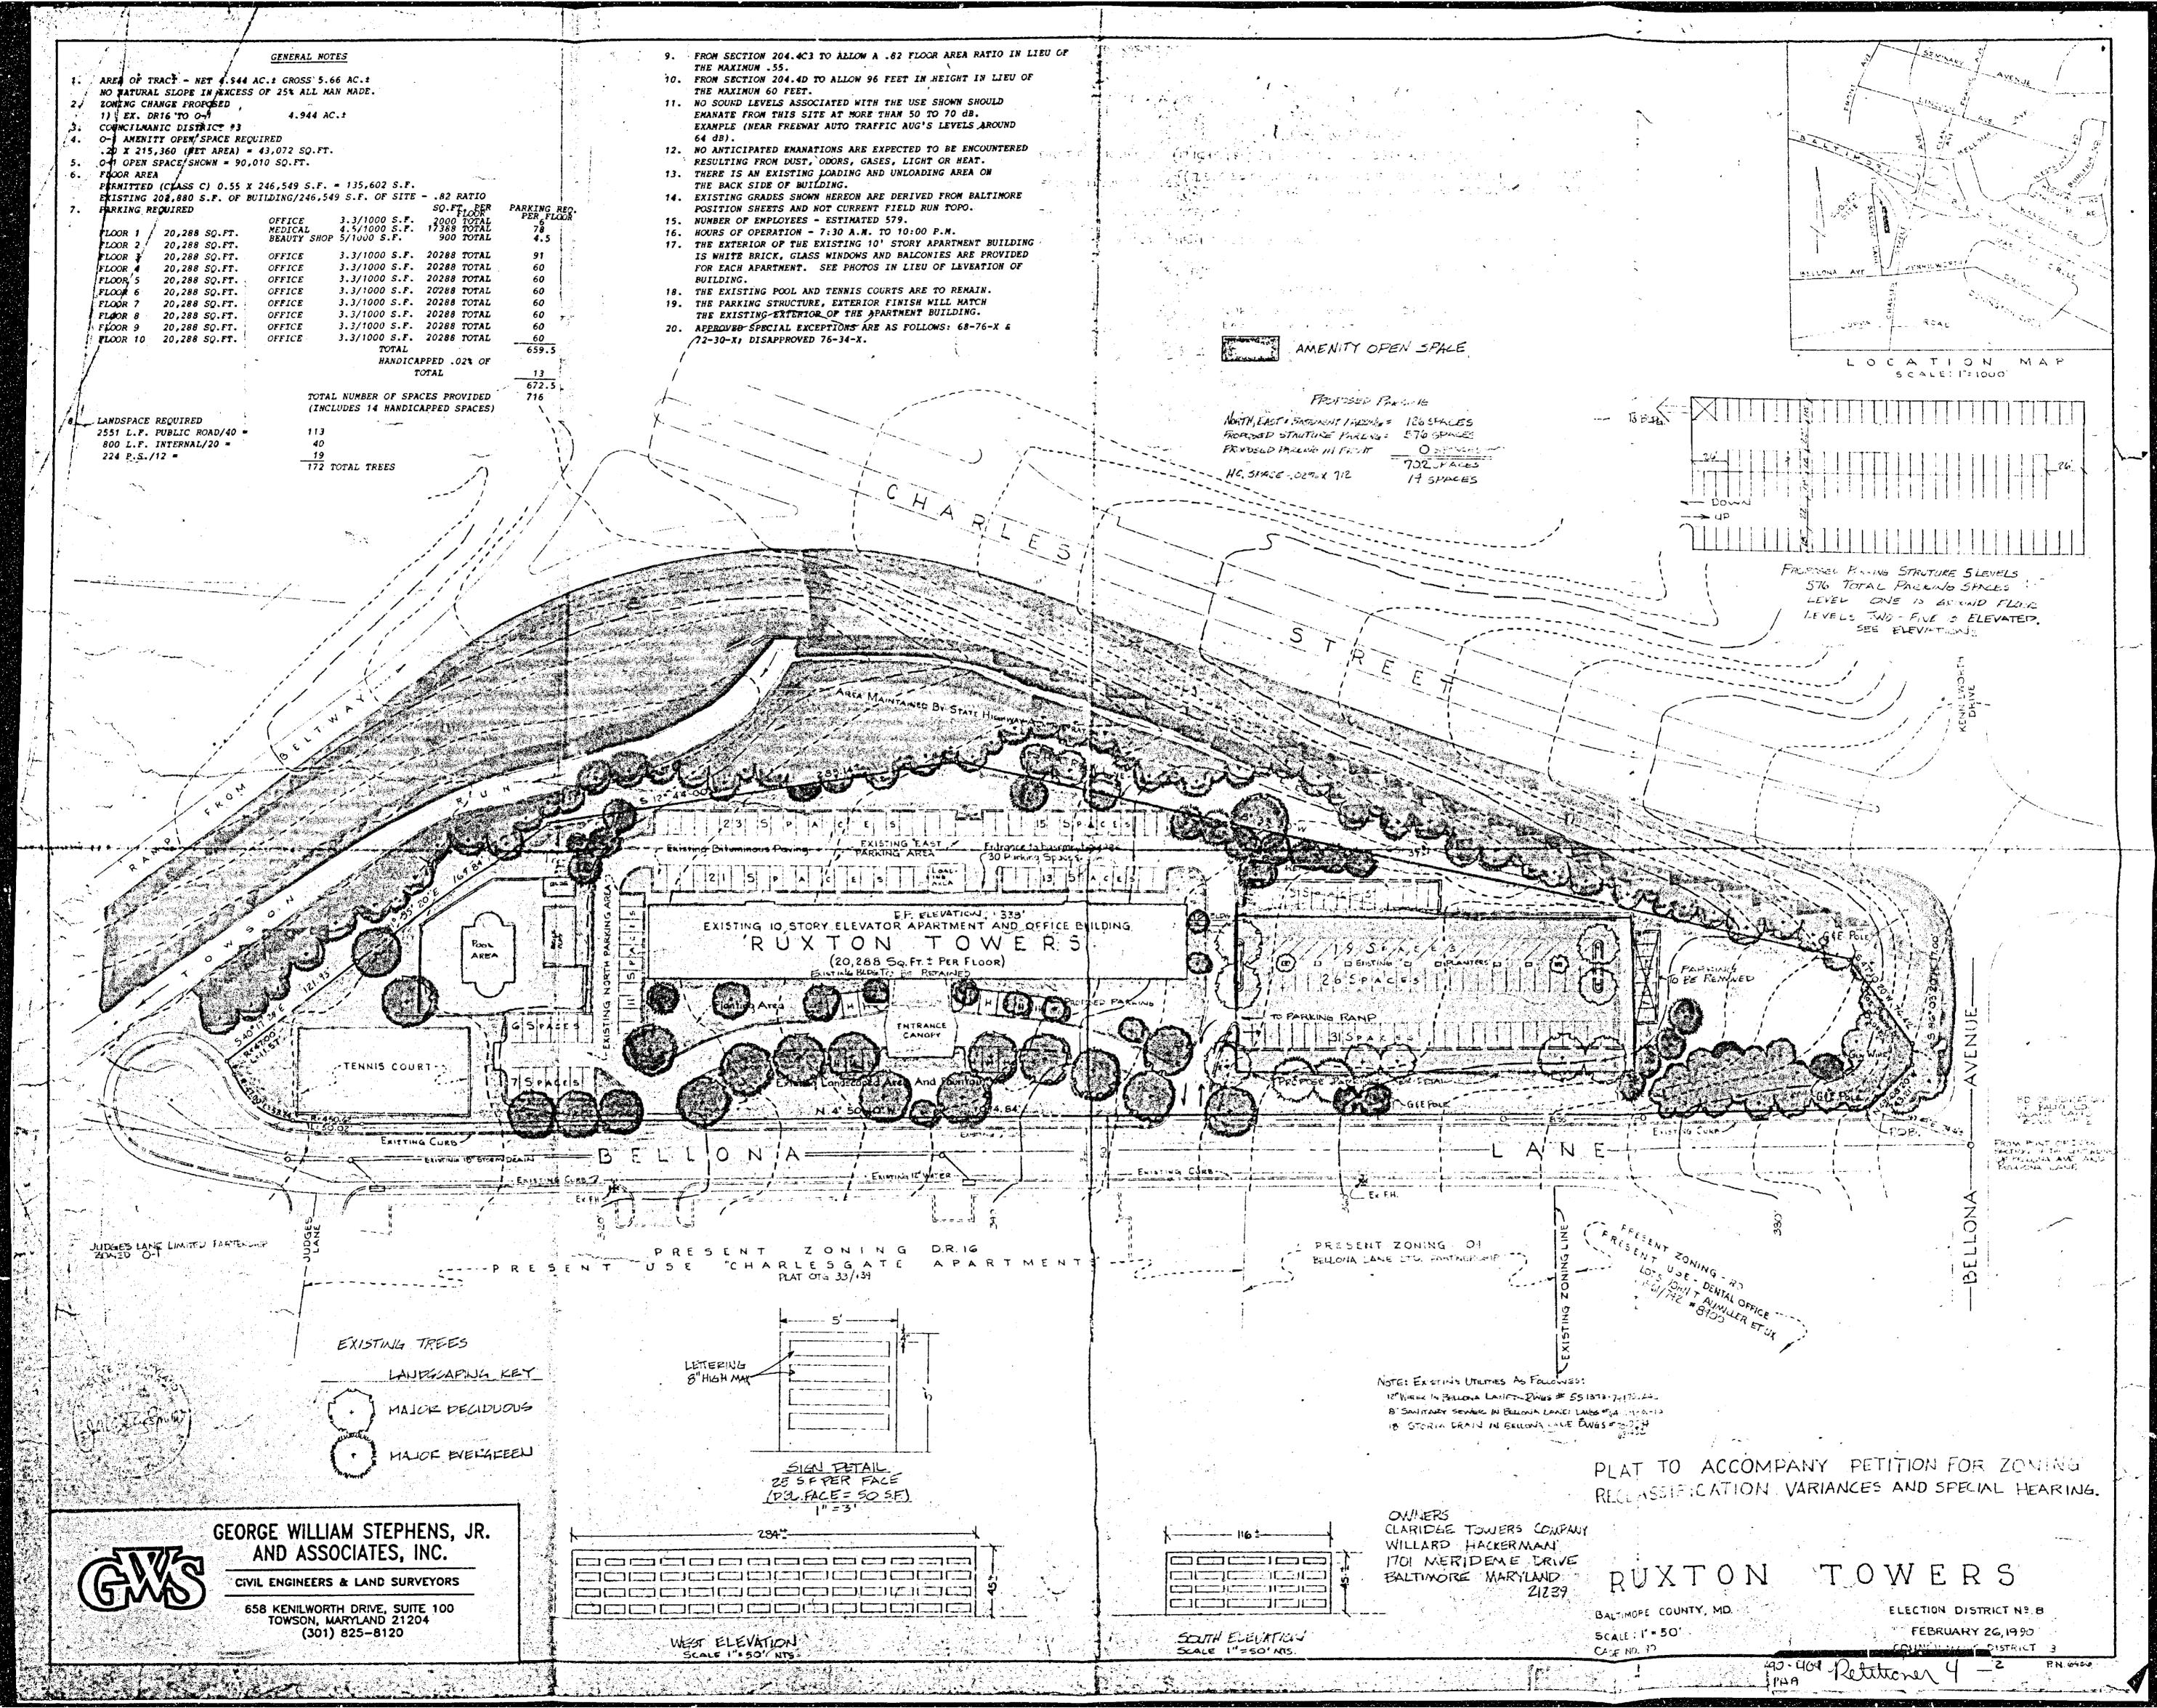


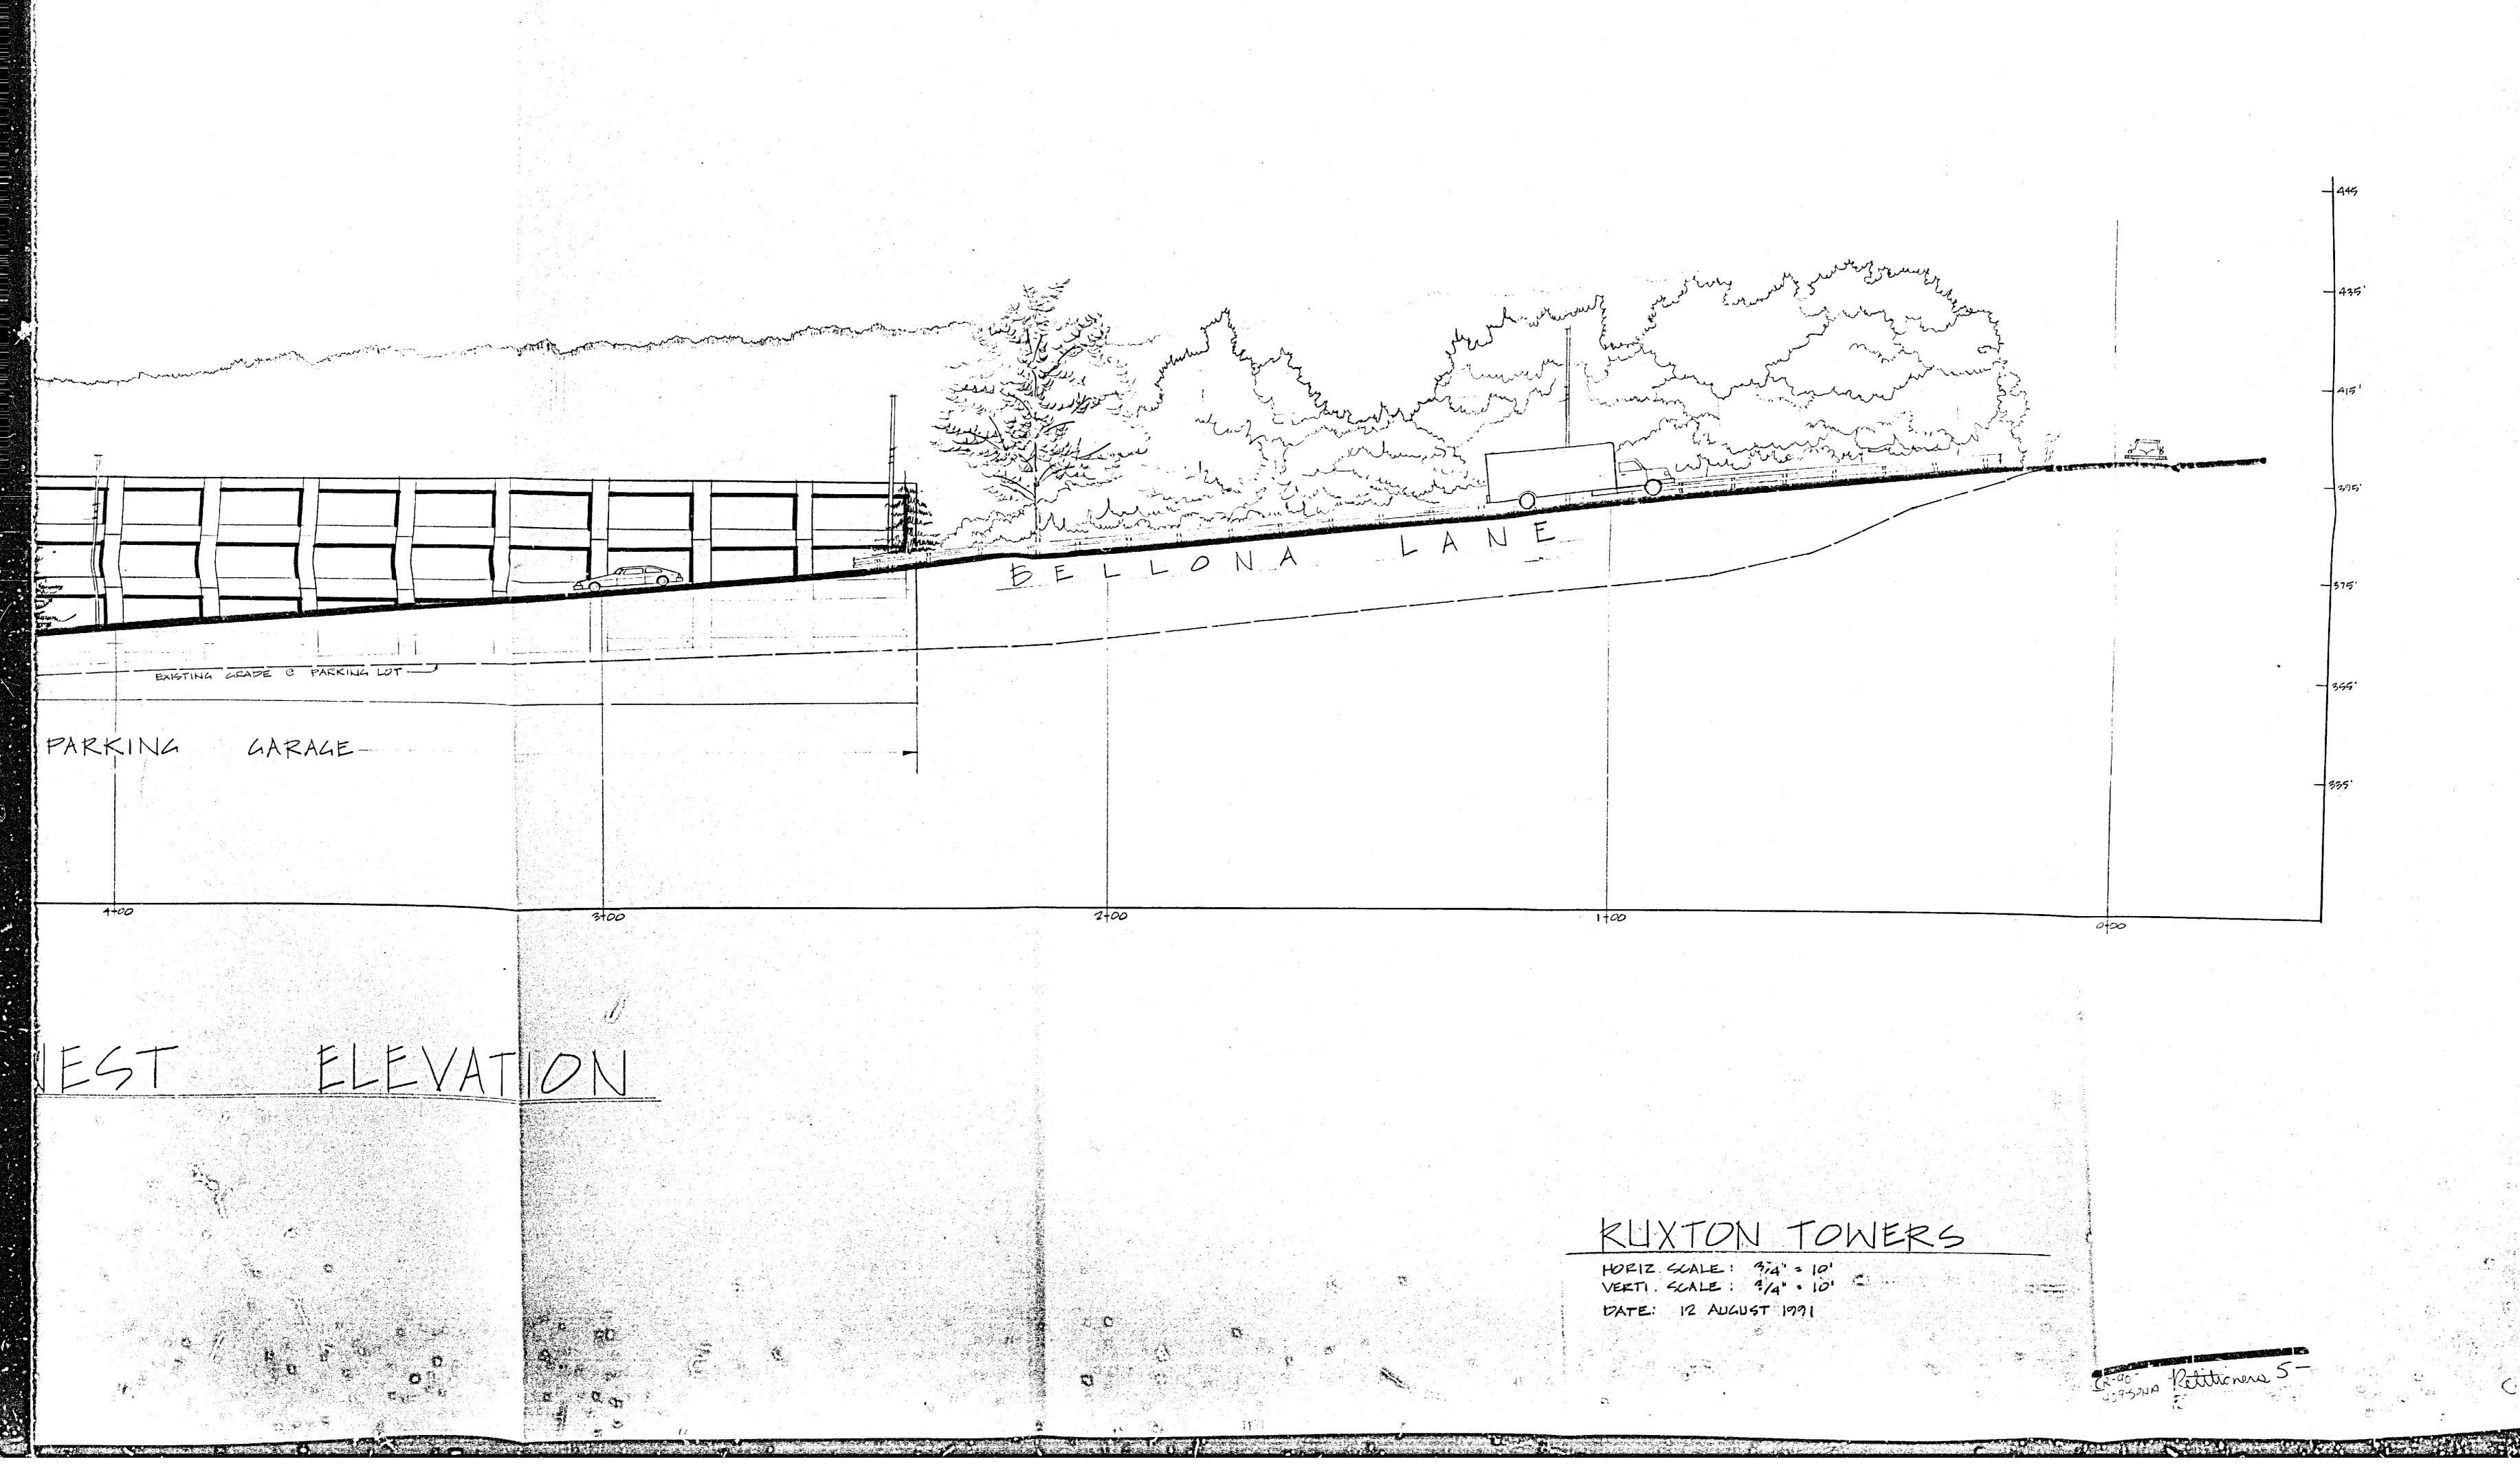


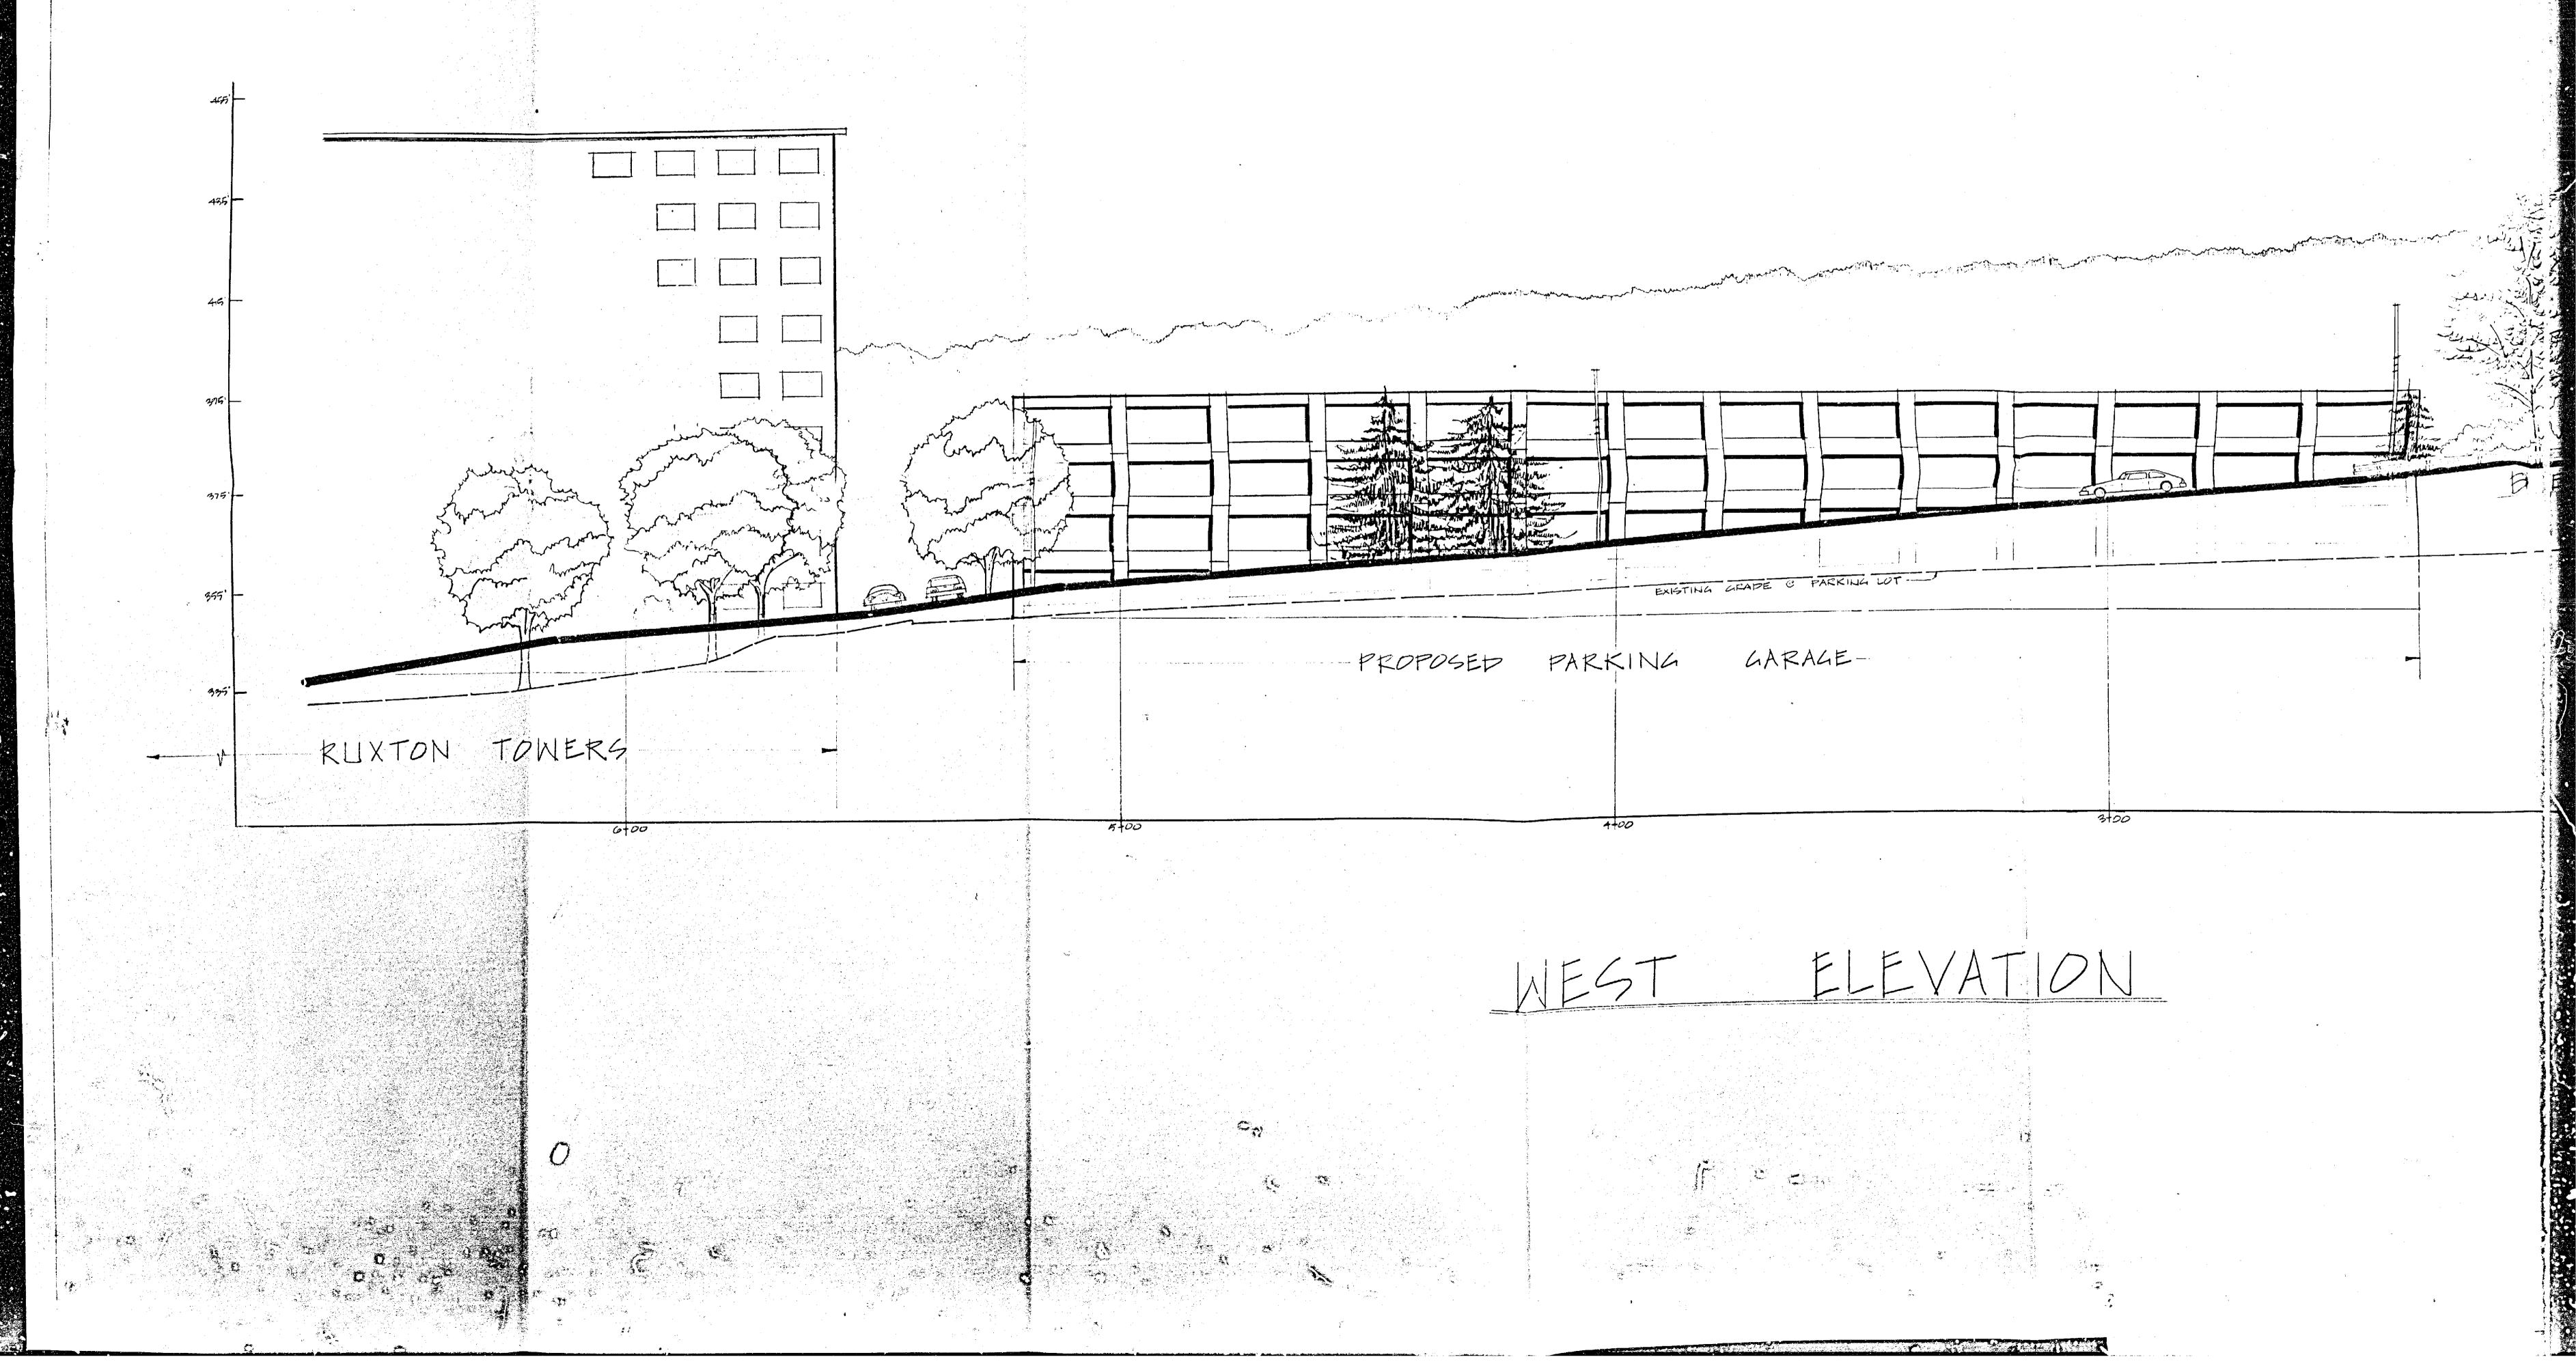



Court of Special Appeals IN THE COURT OF SPECIAL APPEALS CLARIDGE TOWERS COMPANY No. 953, September Term, 1992 PHC No. 337 Claridge Towers Company PEOPLE'S COUNSEL FOR * September Term, 1992 BALTIMORE COUNTY, et al. People's Counsel for Baltimore County et al. LINE OF DISMISSAL JUDGMENT: November 9, 1992: Line of Dismissal filed by counsel for the appellant. Appeal dismissed. Now comes Claridge Towers Company, by its attorneys, George A. November 10, 1992: Mandate issued. Breschi and DiNenna and Breschi, and request that case number PHC No. 337 be dismissed. STATEMENT OF COSTS: In Circuit Court: for BALTIMORE COUNTY GEORGE A. BRESCHI 91CV4798 DINENNA AND BRESCHI 409 Washington Avenue, Suite 600 Towson, Maryland 21204 (410) 296-6820 Record.... Stenographer Costs..... * Total * 184.50 * Attorneys for Claridge Towers Company In Court of Special Appeals: CERTIFICATE OF MAILING Filing Record on Appeal.... * Total * 50.00 50.00 * I HEREBY CERTIFY that on this day of November, 1992, a copy of the aforegoing Line for Dismissal was mailed, postage prepaid to Peter Max Zimmerman, 111 W. Chesapeake Avenue, Room 304, Towson, Maryland 21204 and to Richard Burch, 105 W. Chesapeake Avenue, Suite 300, Towson, Maryland 21204. MICROFILMED STATE OF MARYLAND, Sct. I do hereby certify that the foregoing is truly taken from the records and proceedings of the said Court of Special Appeals. In testimony whereof, I have hereunto set my hand as Clerk and affixed the seal of the Court of Special Appeals, this encl. day of November A.D. 19 92 COSTS SHOWN ON THIS MANDATE ARE TO BE SETTLED BETWEEN COUNSEL AND NOT THROUGH THIS OFFICE

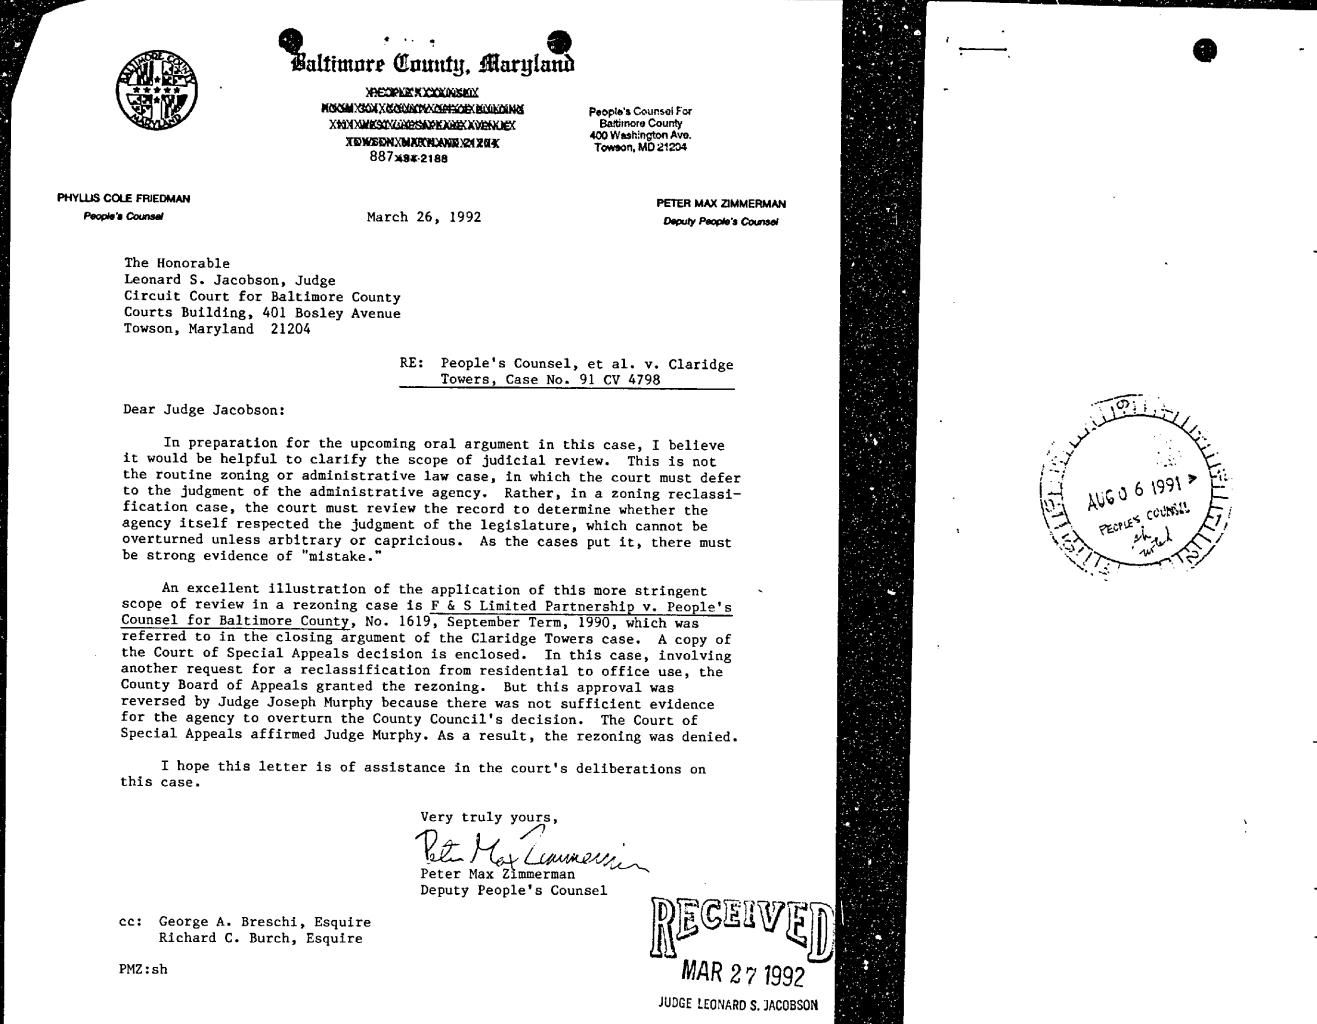


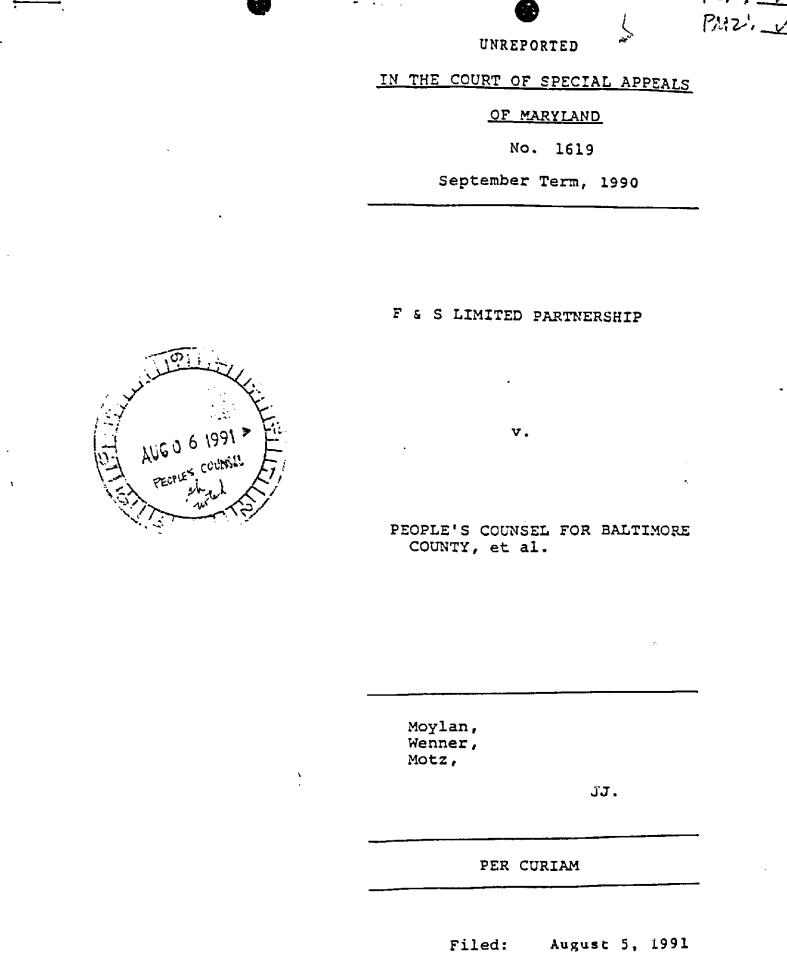

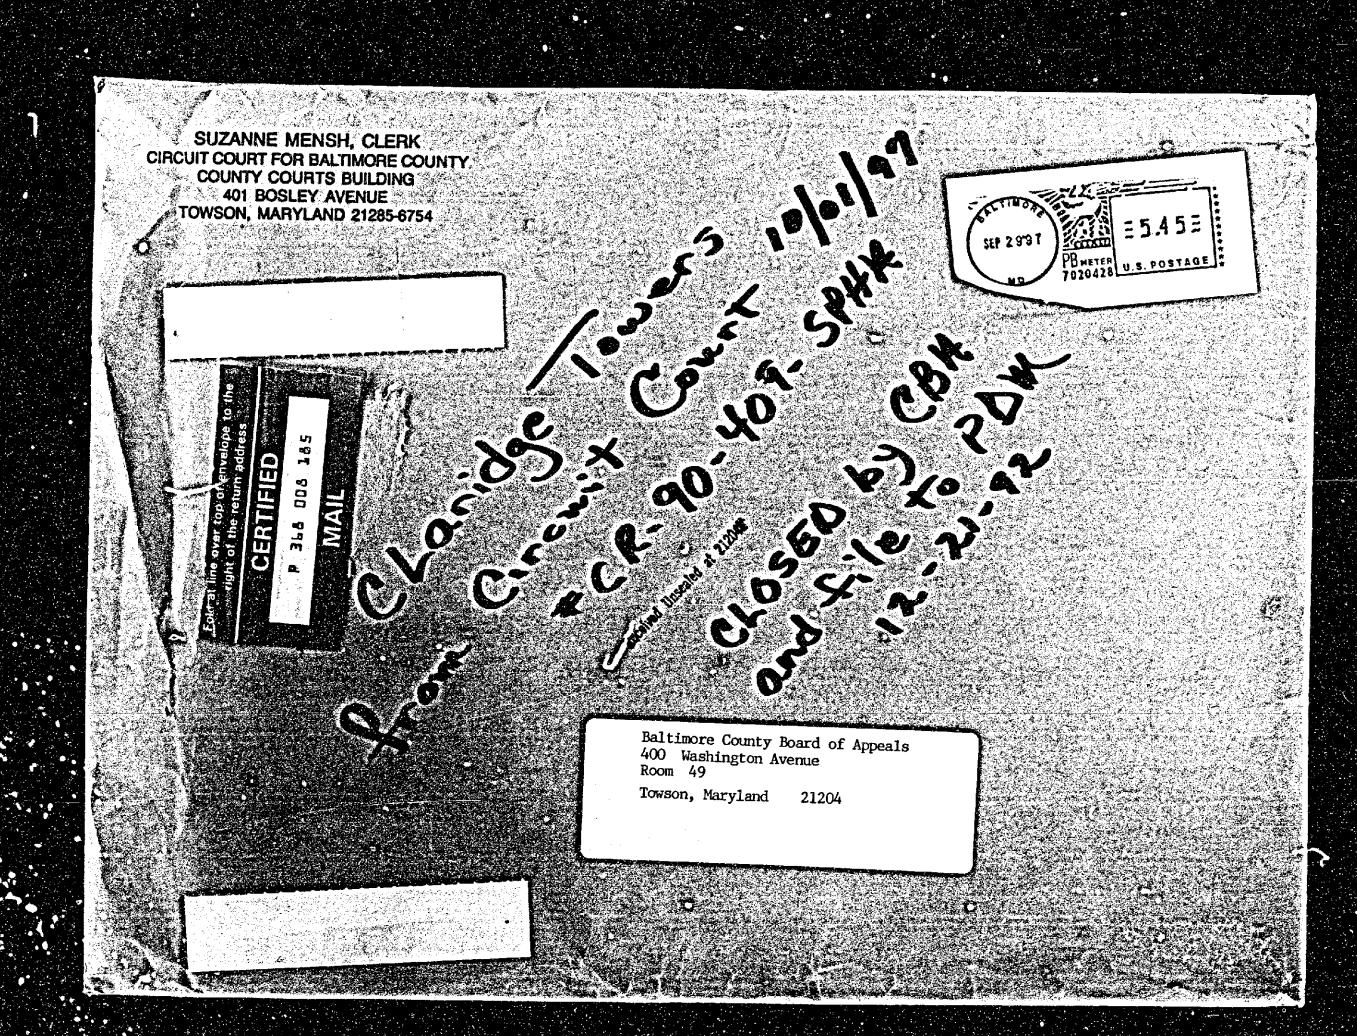

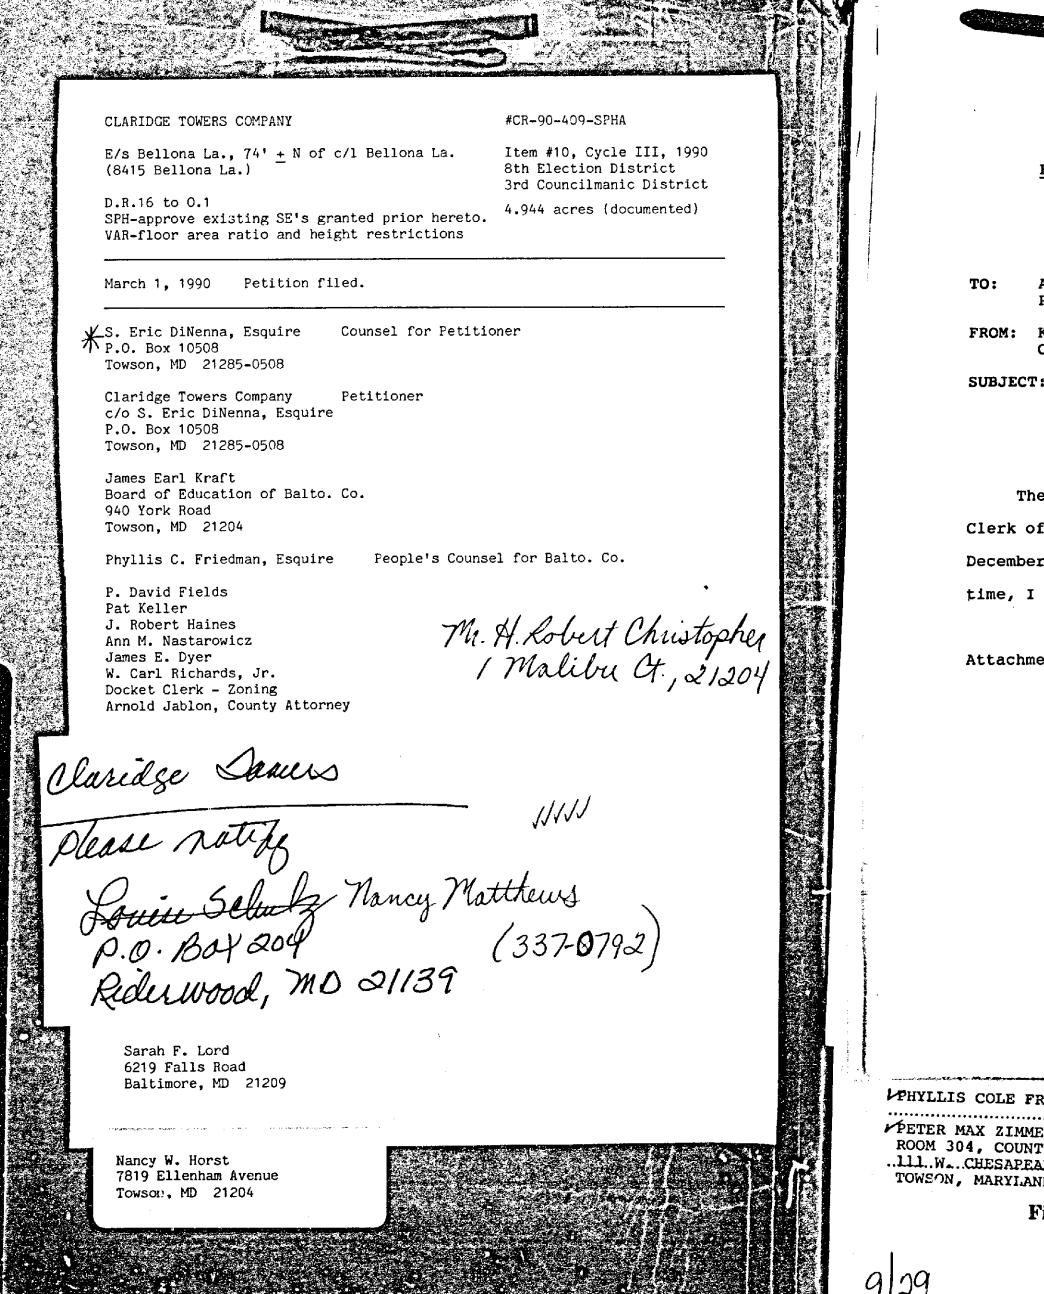

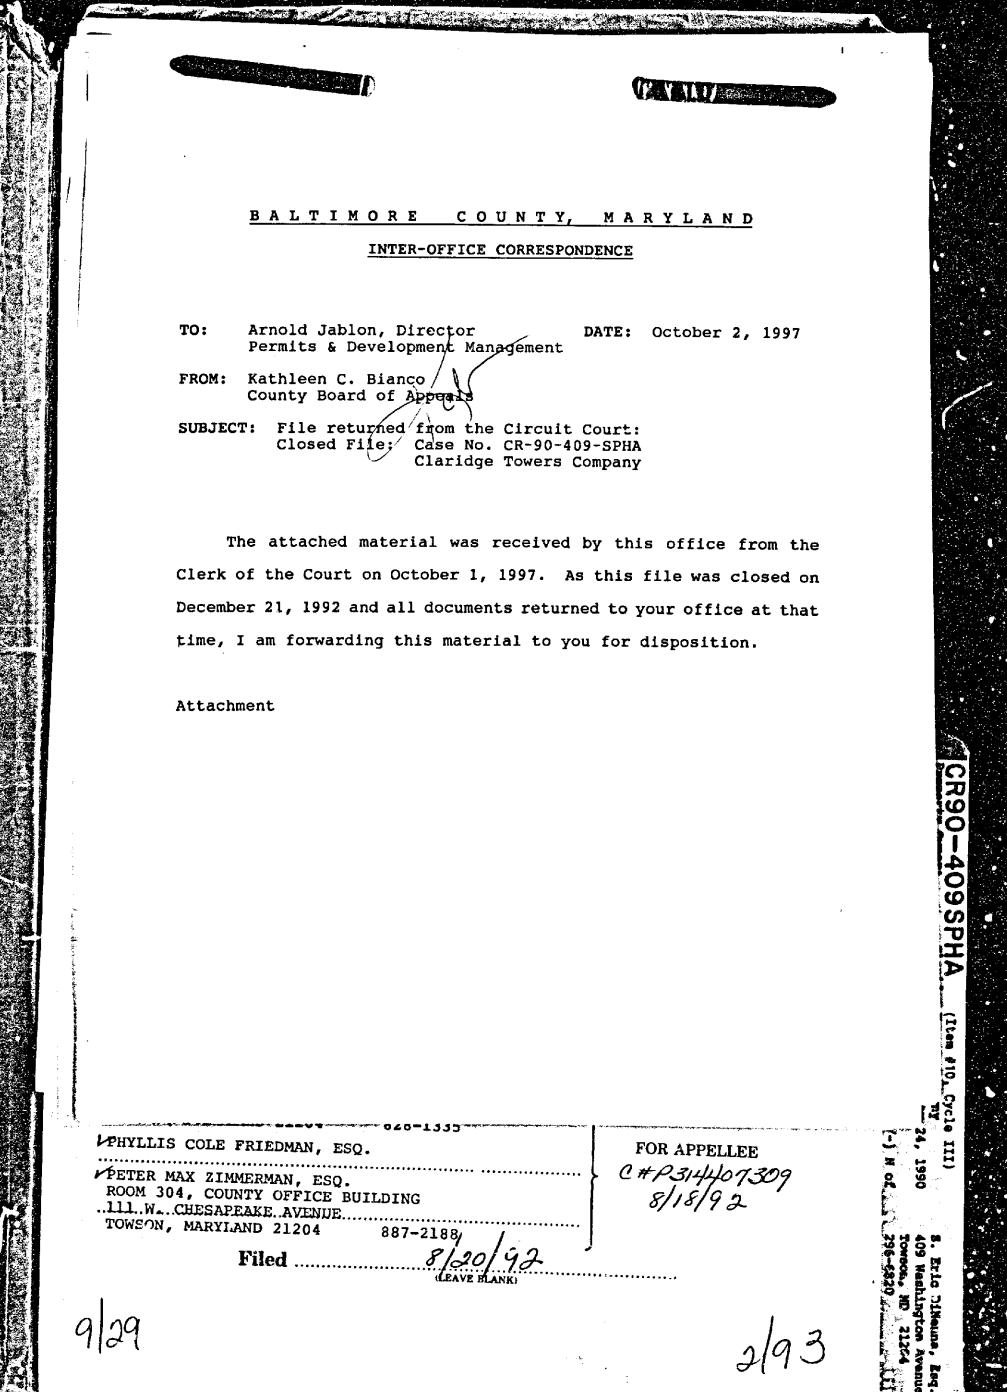

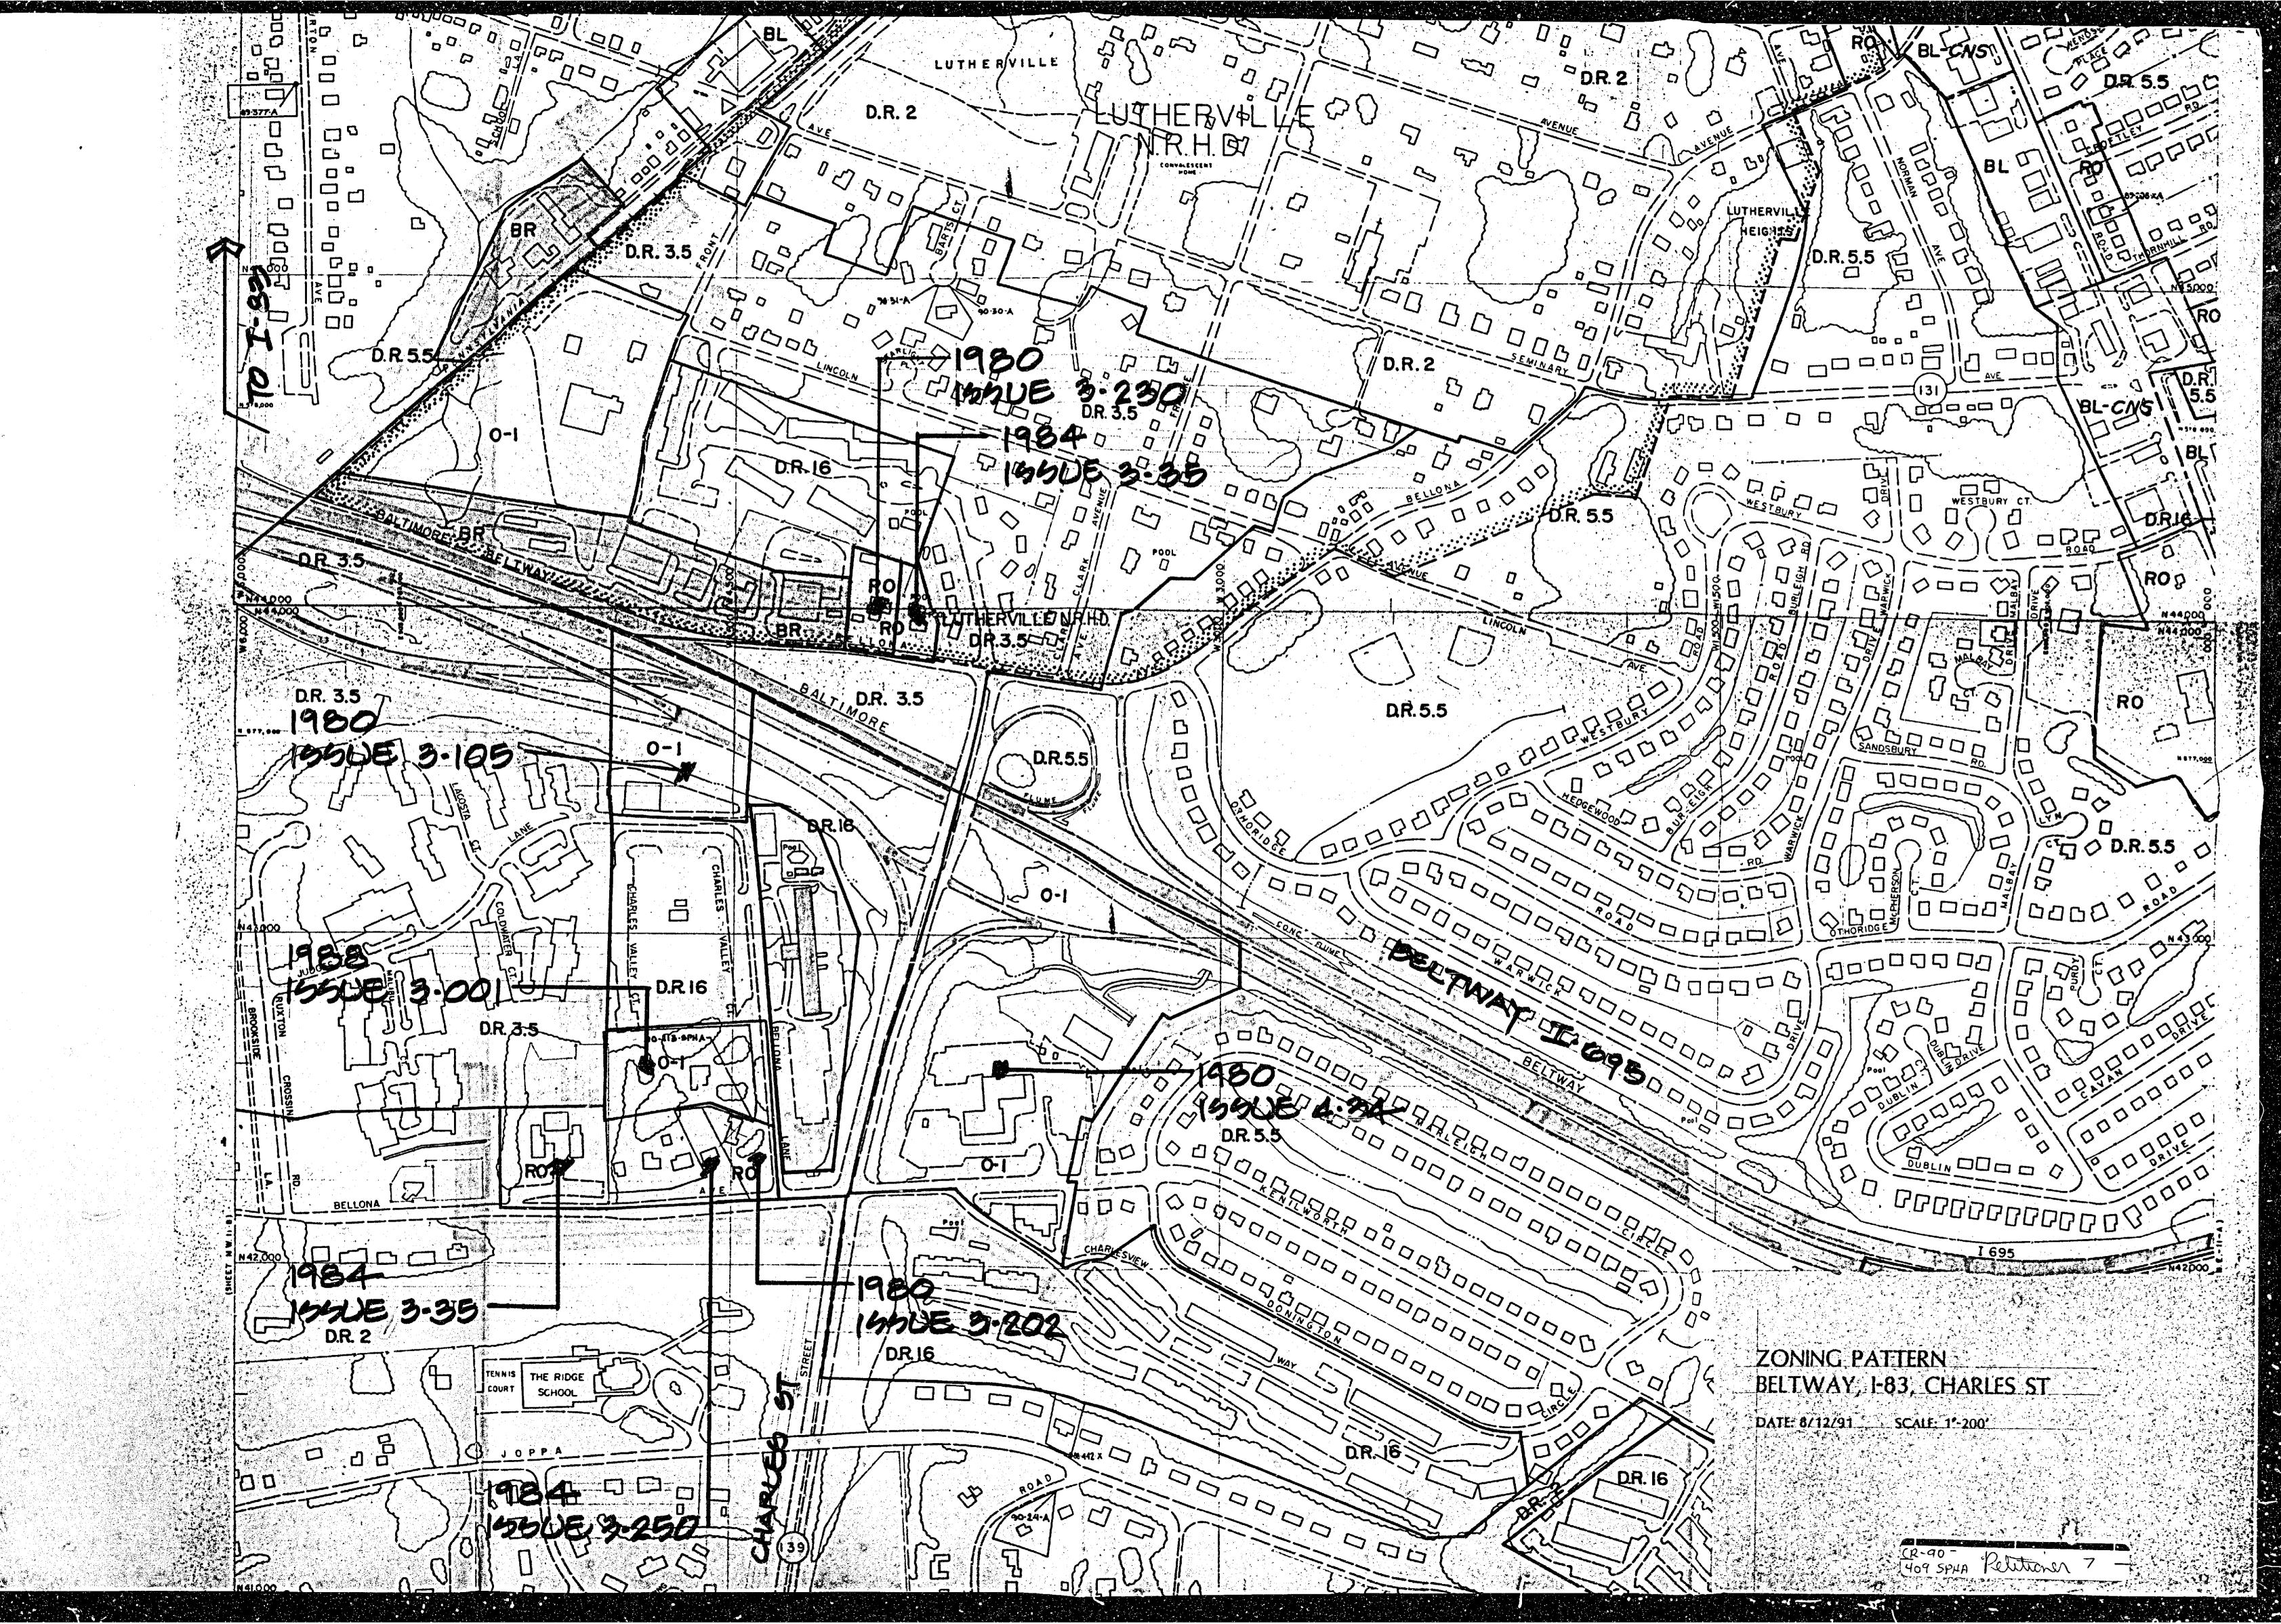



County Board of Appeals of Multimore County COUNTY OFFICE BUILDING, ROOM 315 111 W. CHESAPEAKE AVENUE TOWSON, MARYLAND 21204

(301) 887-3180

August 30, 1991

S. Eric DiNenna, Esquire Mercantile Towson Building 409 Washington Avenue, Suite 600 Towson, MD 21204

> RE: Case No. CR-90-409-SPHA Claridge Towers Company

Dear Mr. DiNenna:

Enclosed please find a copy of the final Opinion and Order issued this date by the County Board of Appeals of Baltimore County in the subject matter.

> Sincerely, Kathleen C. Weidenhammer Administrative Assistant

cc: Claridge Towers Company
Ms. Louise Schulz Ms. Sarah Lord Ms. Nancy W. Horst Mr. James Earl Kraft People's Counsel for Baltimore County P. David Fields Pat Keller J. Robert Haines Timothy M. Kotroco James E. Dyer W. Carl Richards, Jr. Docket Clerk - Zoning Arnold Jablon, Director of

TO THE ZONING COMMISSIONER OF BALTIMORE COUNTY:

Zoning Administration

PETITION FOR SPECIAL HEARING

The undersigned, legal owner(s) of the property situate in Baltimore County and which is described in the description and plat attached hereto and made a part hereof, hereby petition for a Special Hearing under Section 500.7 of the Baltimore County Zoning Regulations, to determine whether or not the Zoning Commissioner and/or Deputy Zoning Commissioner should approve Existing Special Exceptions granted prior hereto.

Property is to be posted and advertised as prescribed by Zoning Regulations.

I, or we, agree to pay expenses of the above Special Hearing advertising, posting, etc., upon filing of this Petition, and further agree to and are to be bound by the zoning regulations and restrictions of Baltimore County adopted pursuant to the Zoning Law for Baltimore County.

I/We do solemnly declare and affirm, under the penalties of perjury, that I/we are the legal owner(s) of the property which is the subject of this Petition.

ontract Purchaser:	Legal Owner(s):
(Type or Print Name)	Claridge Towers Co. (Type or Print Name) By:
Signature	Signature Willard Hackerman
Address	(Type or Print Name)
City and State	Signature
ttorney for Petitioner:	
(Type of Print Wime)	Address Phone No.
Signature	City and State
109 Washington Ave., Suite 600	Name, address and phone number of legal owner, con
Address	tract purchaser or representative to be contacted
Towson, Maryland 21204	S. Eric DiNenna, Esquire
City and State ttorney's Telephone No.: 296-6820	409 Washington Ave., Suite 600 Towson, MD 21204 296-6820
	Address Phone No.

ORDERED By The Zoning Commissioner of Baltimore County, this _____ day of _____, 19___, that the subject matter of this petition be advertised, as required by the Zoning Law of Baltimore County, in two newspapers of general circulation throughout Baltimore County, that property be posted, and that the public hearing be had before the Zoning Commissioner of Baltimore County in Room 106, County Office Building in Towson, Baltimore County, on the ____M.

Z.C.O.--No. 1

Zoning Commissioner of Baltimore County.

0 # 10 CR-90-409-5PHA

CLARIDGE TOWERS CO. REQUEST FOR RECLASSIFICATION * BEFORE THE

IN THE MATTER OF

* COUNTY BOARD OF APPEALS

* * * * * * * * * * *

MEMORANDUM IN SUPPORT OF PETITION

NOW COMES Claridge Towers Co. in support of their Request for Reclassification pursuant to the documented site plan submitted, as well as the Variances requested, says:

1. That the subject property is improved with a ten (10) story apartment building constructed in the early 1960's;

2. That your Petitioner requests a reclassification from the present DR 16 zone to an Ol zone, wherein the present apartment building enjoys a nonconforming use at its intersection on Charles Street near the Beltway and Bellona Avenue in Baltimore County, Maryland;

3. That though the property was at issue before the County Council in the Comprehensive Zoning Map adoption of 1988, the Council committed error in classifying the property DR 16 in that it did not consider the surrounding area, the topography, the adjoining land uses, and the access to the subject property;

4. That the County Council errored in that it did classify other adjoining properties in the Ol classification, though failed to classify this property 01;

5. That one adjoining property that was classified Ol was vacant land and was not improved by an existing dwelling or existing building as the subject property is;

- 1 -

PETITION FOR ZONING VARIANCE

The undersigned, legal owner(s) of the property situate in Baltimore County and which is described in the description and plat attached hereto and made a part hereof, hereby petition for a

Variance from Section 204.4C3 to permit .82 floor area ratio in lieu

of .55; 204.4D to allow 96 feet in lieu of maximum of 60 feet.

of the Zoning Regulations of Baltimore County, to the Zoning Law of Baltimore County; for the following reasons: (indicate hardship or practical difficulty)

3. Such other and further relief and reasons to be presented

I, or we, agree to pay expenses of above Variance advertising, posting, etc., upon filing of this petition, and further agree to and are to be bound by the zoning regulations and restrictions of Baltimore County adopted pursuant to the Zoning Law For Baltimore County.

409 Washington Avenue, Suite 600 Name, address and phone number of legal owner, con-

ORDERED By The Zoning Commissioner of Baltimore County, this _____ day

of _____, 19____, that the subject matter of this petition be advertised, as required by the Zoring Law of Bastimore County in two newspapers of general states.

out Baltimore County, that property be posted, and that the public hearing be had before the Zoning Commissioner of Baltimore County in Room 106, County Office Building in Towson, Baltimore

County, on the _____ o'clock

Legal Owner(s):

(Type or Print Name)

I/We do solemnly declare and affirm,

under the penalties of perjury, that I/we are the legal owner(s) of the property

which is the subject of this Petition

Signature Willard Hackerman

tract purchaser or representative to be contacted

409 Washington Avenue, Suite 600 Towson, MD 21204, 296-6820

Coning Commissioner of Exitimore County.

67.2 KJ 12 Mans

S. Eric DiNenna, Esquire

Claridge Towers Co.

2. Existing structure per previous zoning approval;

Property is to be posted and advertised as prescribed by Zoning Regulations.

TO THE ZONING COMMISSIONER OF BALTIMORE COUNTY:

Shape of property;

Contract Purchaser:

(Type or Print Name)

Attorney for Petitioner

S. Eric DiNenna, Esquire

Towson, Maryland 21204

Attorney's Telephone No.: 296-6820

at time of hearing.

6. That on the east side of Charles Street, an existing

Interstate 695, (the Baltimore Beltway), Charles Street to the south, and other accessible roads for traffic purposes as well as land use; 7. That the property is no longer conducive to residential

office building was classified Ol and the subject property is

completely surrounded by more than adequate access to the

development because of the additional Ol zoning classifications of the properties surrounding said subject property; not only did the Council commit error, but there has been substantial changes in the character of the neighborhood justifying the Reclassification Request.

For the aforegoing reasons, it is respectfully requested that the Board of Appeals grant the Ol zoning along with the variances for the existing structure.

> llun DINENNA, MANN & BRESCHI P.O. Box 10508 Towson, Maryland 21285-0508 (301) 296-6820

Attorney for Claridge Towers Co.

CERTIFICATE OF MAILING

I HEREBY CERTIFY that on this ____ day of March, 1990, a copy of the aforegoing Memorandum in Support of Petition was mailed, postage prepaid, to People's Counsel for Baltimore County, County Office Building, 111 W. Chesapeake Avenue, Towson, Maryland 21204; Mr. David Fields, Director of Planning for Baltimore County, Court House, Tonson, Margland 21204.

GEORGE WILLIAM STEPHENS, JR., & ASSOCIATES, INC ENGINEERS P.O. BOX 6828, TOWSON, MARYLAND 2120-

Description to accompany request for Reclassification and Variances RUXTON TOWERS - Bellona Lane

February 23, 1990

Beginning for the same at a point on the eastern side of Bellona Lane (50 foot wide), said point being North 14 degrees 47 minutes 49 seconds East 74.41 feet from the intersection formed by the centerline of said Bellona Lane and the centerline of Bellona Avenue, running thence leaving said point of beginning, binding on the eastern side of said Bellona Lane, the two following courses, viz:

1) North 04 degrees 50 minutes 10 seconds West 1074.84 feet and 2) Northwesterly by a curve to the right having a radius of 450.62 feet for a distance 50.02 feet, said curve being subtended by a chord bearing North 01 degrees 39 minutes 22 seconds West 49.99 feet, to the beginning of the cul-de-sac of said Bellona Lane, running thence binding on said cul-de-sac the two following courses, viz: 3) Northeasterly by a curve to the right having a radius of 47.00

feet for a distance 53.24 feet, said curve being subtended by a chord bearing North 33 degrees 58 minutes 39 seconds East 50.44 feet and 4) Northeasterly by a curve to the left having a radius of 47.00 feet for a distance 11.57 feet, said curve being subtended by a chord bearing North 59 degrees 22 minutes 50 seconds East 11.54 feet, running thence leaving said cul-de-sac, binding on the southwestern side of the Baltimore Beltway, I-695, the three following courses, viz:

5) South 40 degrees 17 minutes 29 seconds East 121.93 feet. 6) South 41 degrees 35 minutes 20 seconds East 169.84 feet and 7) South 12 degrees 44 minutes 00 seconds East 288.14 feet to northern side of Charles Street, running thence binding on the northern side of said Charles Street.

8) South 08 degrees 33 minutes 30 seconds West 651.37 feet to the cutoff leading to the northern side of said Bellona Avenue, running thence binding on said cutoff, 9) South 47 degrees 10 minutes 20 seconds West 74.42 feet to the to the northern side of said Bellona Avenue, running thence binding on

the northern side of said Bellona Avenue, 10) South 86 degrees 03 minutes 20 seconds West 17.00 feet to the cutoff leading to the eastern side of said Bellona Lane, running thence binding on said cutoff. 11) North 49 degrees 08 minutes 20 seconds West 43.21 feet to the

point of beginning.

Containing 4.944 acres of land more or less.

(NOTE: THE ABOVE DESCRIPTION IS FOR ZONING PURPOSES ONLY AND NOT INTENDED TO BE USE FOR CONVEYANCES OR AGREEMENTS)

PETITION FOR ZONING RE-CLASSIFICATION SPECIAL EXCEPTION AND/OR VARIANCE

TO THE COUNTY BOARD OF APPEALS OF The undersigned, legal owner(s) of the r	owoments, nitrate in Date.
	property situate in Baltimore County and which is hereto and made a part hereof, hereby petition (1) property be re-classified, pursuant to the Zoning Law
	zone to an Ol atement; and (2) for a Special Exception, under the altimore County, to use the herein described property,

and (3) for the reasons given in the attached statement, a variance from the following sections of the Zoning Law and Zoning Regulations of Baltimore County:

Towson, Maryland 21204

BABC-Form 1

Property is to be posted and advertised as prescribed by The Baltimore County Code. Variance, the zoning Baltimore

Legal Owner(s):
Claridge Towers Co.
(Type or Print Name)
By: Signature Willard Hackerman
(Type or Print Name)
Signature
Address Phone
City and State
-

S. Eric DiNenna, Esquire A09 Washington Ave., Suite 600 Attorney's Telephone No.: 296-6820 Towson, MD 21204

tract purchaser or representative to be contacted

CR-90-409-5PHA ZONING DEPARTMENT OF BALTIMORE COUNTY

Townen, Maryland		
District 8 th Posted for: Reclassification	Date of Posting October 3, 1990.	
Positioner Claridge Towers Come	any	
Location of property: E/S Bellova Lane, 7	74' n of c/2 of Pellora Grenue	
Location of Signs E/S Belleva Lane	in front of subject property.	
Remarks:		
Posted by S.J. auta. Signature	Date of return: October 5, 1990	
Number of Signe: _/		

Baltimore Coun Zouing Commissioner County Office Building				
111 West Chesapeake Avenue Towson, Maryland 21204		Account: R-001-6150 Number	Nº ॄ	1531
1/0 t /90	•	H9000282	en e	

PUBLIC HEARING FEES 020 -ZONING VARIANCE (OTHER) 040 "SPECIAL HEARING (DIHER) 060 -RECLASSIFICATION 070 -SUM OF ABOVE FEES (MAXIMUM) A STATE OF THE STA LAST NAME OF OWNER: CLARIDGE TOWERS

> - 8 D84*****45000:a 5012F Please make checks payable for Baltimore County

NOTICE OF HEARING PETITIONS FOR ZONING RECLASSIFICATION Petitions for
Zoning Reclassification, Special
Hearing & Zoning Varience
Case Number: CR-90-409-SPHA
E/S Bettona Laris, 74' + /- N of c/
I Bettona Avenue
8415 Bettona Larie
8th Election District
3rd Councilmanic
Legal Owner(s):
Claridge Towers Company Beginning for the same at a point on the eastern side of Bellona Lane (50 fcot wide), said point being North 14 degrees 47 minutes 49 aeconds East 74.41 feet from the intersection formed by the centerline of said Bellona Lane and the centerline of Bellona Avenue, running thence leaving said point of beginning, binding on the eastern side of said Bellone Lane, the two following courses, viz:
1) North 04 degrees 50 minutes 10 seconds West 1074.84 feet and
2) Northwesterly by a curve to the right having a radius of 450.62 feet for a distance 50.02 feet, said curve being subtended by a chord bearing North 01 degrees 39 minutes 22 seconds West 49.99 feet, to the beginning of the cui-de-sac of seld Betona Lane, running thence binding on said cul-de-sac the two following courses, viz:
3) Northeasterly by a curve to the right having a radius of 47.00 feet for a distance 53.24 feet, said reet for a distance 50.24 feet, switched by a chord bearing North 33 degrees 58 minutes 39 seconds East 50.44 feet and 4) Northeasterly by a curve to the teft having a radius of 47.00 the for a distance 11.57 feet, said curve being subtended by a chord bearing North 58 degrees 22 minutes 50 seconds East 11.54 feet, running thence teaving said cul-de-sac, binding on the southwestern side of the Bal-timore Beltway, 1-695, the three following courses, viz: 5) South 40 degrees 17 minutes 29 seconds East 121.93 feet,
6) South 41 degrees 35
minutes 20 seconds East 169.84
leet and
7) South 12 degrees 44
minutes 00 seconds East 268.14
feet to nuclient side of Charles Street, running thence binding on the northern side of said Charlet Street,
8) South 08 degrees 33
minutes 30 seconds West 651.37
feet to the cutoff leading to the northern side of said Bellona Ave-nue, running thence binding on said cutoff,
9) South 47 degrees 10
minutes 20 seconds West 74.42
feet to the northern side of
Beltona Avenue, running therce
binding on the northern side of
said Beltona Avenue,
10) South 86 degrees 03 minutes 20 seconds West 17:00 feet to the cutoff teating to the eastern side of said Bellona Lane, run-ning thence binding on said 11) North 49 degrees 08 minutes Containing a set acres of land more or less.

Special Hearing to approve existing special exceptions granted prior hereto. Variance to Section 204.4.C.3 to permit 0.82 Floor Area Ratio in lieu of the altowed 0.55, 204.4D to permit a building height of 96 feet in lieu of the altowed maximum 60 feet. Petition to reclassify the property from an D.R. 16 to an 01 zone.
TIME: 10:00 A.M.
DATE: WED., OCT. 24, 1990
LOCATION: Fim. 301, County Office Building, 111 W. Chesupeake Avenue, Towson, Maryland 21204. WILLIAM 7. HACKETT,

CERTIFICATE OF PUBLICATION

THIS IS TO CERTIFY, that the annexed advertisement was published in THE JEFFERSONIAN, a weekly newspaper published in Towson, Baltimore County, Md., once in each of _____ successive 9-27,1990 weeks, the first publication appearing on _____

\$ 250.90

Baltimore County Zoning Commissioner
Office of Planning & Zoning Towson, Maryland 21204 (301) 887-3353

Claridge Towers Company

c/o S. Eric DiNenna, Esq.

Towson, Maryland 21204

409 Washington Avenue, Suite 600

Dennis F. Rasmussen

Re: Petitions for Zoning Re-classification, Special Hearing & Zoning Variance CASE NUMBER: CR-90-409-SPHA E/S Bellona Lane, 74' +/- N of c/l Bellona Avenue

8415 Bellona Lane Legal Owner(s): Claridge Towers Company Hearing Scheduled: WEDNESDAY, OCTOBER 24, 1990 at 10:00 a.m.

This is to advise you that \$559.64 is due for advertising and posting of the above property. This fee must be paid before an Order is issued.

OFFICE ON THE DAY OF THE BOARD OF APPEALS' HEARING OR THE ORDER WILL NOT BE ISSUED. Please make your check payable to "Baltimore County, Maryland" and remit it to Ms. G. Stephens, Zoning Office, Room 113, County Office Building, 111 W. Chesapeake Avenue, Towson, Maryland 21204,

THIS FEE MUST BE PAID AND THE RECLASSIFICATION SIGN AND POST RETURNED TO THE BALTIMORE COUNTY ZONING

S. Eric DiNenna, Esq.

County Board of Appeals of Baltimore County

COUNTY OFFICE BUILDING, ROOM 315 111 W. CHESAPEAKE AVENUE TOWSON, MARYLAND 21204 (301) 887-3180

Room 301, County Office Bldg. April 26, 1991

NOTICE OF ASSIGNMENT

NO POSTPONEMENTS WILL BE GRANTED WITHOUT GOOD AND SUFFICIENT REASONS. REQUESTS FOR POSTPONEMENTS MUST BE IN WRITING AND IN STRICT COMPLIANCE WITH RULE 2(b). NO POSTPONEMENTS WILL BE GRANTED WITHIN FIFTEEN (15) DAYS OF SCHEDULED HEARING DATE UNLESS IN FULL COMPLIANCE WITH RULE 2(c), COUNTY COUNCIL BILL NO. 59-79.

CASE NO. CR-90-409-SPHA CLARIDGE TOWERS COMPANY

E/s Bellona La., 74' + N of c/l Bellona Item #10, III 1990 Lane (8415 Bellona Lane) 8th Election District

3rd Councilmanic District

(DOCUMENTED SITE PLAN WAS SUBMITTED ON 4/16/91)

Reclassification from D.R.16 to SPH-approve existing special exceptions granted prior hereto. VAR-floor area ratio and height restrictions.

ASSIGNED FOR: TUESDAY, AUGUST 13, 1991 at 10:00 a.m.

cc: S. Eric DiNenna, Esquire

Counsel for Petitioner

Claridge Towers Company

Petitioner

Ms. Louise Schultz

James Earl Kraft People's Counsel for Baltimore County P. David Fields Pat Keller

Public Services out per Paula 4/29/91 J. Robert Haines Ann M. Nastarowicz James E. Dyer W. Carl Richards, Jr.

Docket Clerk - Zoning Arnold Jablon, Chief Deputy County Attorney

> LindaLee M. Kuszmaul Legal Secretary



County Board of Appeals of Baltimore County

COUNTY OFFICE BUILDING, ROOM 315 111 W. CHESAPEAKE AVENUE TOWSON, MARYLAND 21204 (301) 887-3180

APR 2 6 1991 BUREAT OF PUBLIC SERVICES

Hearing Room -

Room 301, County Office Bldg. April 26, 1991

NOTICE OF ASSIGNMENT

NO POSTPONEMENTS WILL BE GRANTED WITHOUT GOOD AND SUFFICIENT REASONS. REQUESTS FOR POSTPONEMENTS MUST BE IN WRITING AND IN STRICT COMPLIANCE WITH RULE 2(b). NO POSTPONEMENTS WILL BE GRANTED WITHIN FIFTEEN (15) DAYS OF SCHEDULED HEARING DATE UNLESS IN FULL COMPLIANCE WITH RULE 2(c), COUNTY COUNCIL BILL NO. 59-79.
CASE NO. CR-90-409-SPHA CLARIDGE TOWERS COMPANY

Item #10, III 1990 E/s Bellona La., 74' + N of c/l Bellona Lane (8415 Bellona Lane) 8th Election District 3rd Councilmanic District

(DOCUMENTED SITE PLAN WAS SUBMITTED ON 4/16/91)

Reclassification from D.R.16 to to 0.1. SPH-approve existing special exceptions granted prior hereto. VAR-floor area ratio and height restrictions.

ASSIGNED FOR:

TUESDAY, AUGUST 13, 1991 at 10:00 a.m. Counsel for Petitioner

cc: S. Eric DiNenna, Esquire Claridge Towers Company

Petitioner

Ms. Louise Schultz

James Earl Kraft People's Counsel for Baltimore County P. David Fields

Pat Keller √Public Services J. Robert Haines Ann M. Nastarowicz

James E. Dyer W. Carl Richards, Jr. Docket Clerk - Zoning

Arnold Jablon, Chief Deputy County Attorney

RE: PETITION FOR RECLASSIFICATION

SPECIAL HEARING & VARIANCE

N of Centerline Bellona Ave. :

passage of any preliminary or final Order.

FROM D.R. 16 TO 0-1 ZONE

E/S Bellona Lane. 74'+/-

3hd Councilmanic District

CLARIDGE TOWERS COMPANY.

(8415 Bellona Ave.)

Petitioner

8th Election District

Z1:5 TO SZ TEV 15 Legal Secretary LindaLee M. Kuszmaul



County Board of Appeals of Baltimore County COUNTY OFFICE BUILDING, ROOM 315 111 W. CHESAPEAKE AVENUE TOWSON, MARYLAND 21204

(301) 887-3180

Room 301, County Office Bldg. March 22, 1991

NOTICE OF ASSIGNMENT

NO POSTPONEMENTS WILL BE GRANTED WITHOUT GOOD AND SUFFICIENT REASONS. REQUESTS FOR POSTPONEMENTS MUST BE IN WRITING AND IN STRICT COMPLIANCE WITH RULE 2(b). NO POSTPONEMENTS WILL BE GRANTED WITHIN FIFTEEN (15) DAYS OF SCHEDULED HEARING DATE UNLESS IN FULL COMPLIANCE WITH RULE 2(c), COUNTY COUNCIL BILL NO. 59-79.

CASE NO. CR-90-409-SPHA CLARIDGE TOWERS COMPANY

Item #10, III 1990 E/s Bellona La., 74' + N of c/l Bellona

Lane (8415 Bellona Lane) 8th Election District (For the purpose of submitting a Documented 3rd Councilmanic District Site Plan only)

Reclassification from D.R.16 to to 0.1. SPH-approve existing special exceptions granted prior hereto. VAR-floor area ratio and height restrictions.

ASSIGNED FOR:

TUESDAY, APRIL 16, 1991 at 9:30 a.m.

Counsel for Petitioner

CC: S. Eric DiNenna, Esquire Claridge Towers Company

Petitioner Ms. Lcuise Schultz

James Earl Kraft People's Counsel for Baltimore County P. David Fields Pat Keller Public Services J. Robert Haines Ann M. Nastarowicz James E. Dyer W. Carl Richards, Jr. Docket Clerk - Zoning

Arnold Jablon, Chief Deputy County Attorney

LindaLee M. Kuszmaul Legal Secretary

NOTICE OF HEARING

Petitions for Zoning Merclassification, Special Hearing & Zoning Variance CASE NUMBER: CR-90-409-SPHA E/S Bellona Lane, 741 +/- N of c/l Bellona Avenue 8415 Bellona Lane 8th Election District - 3rd Councilmanic Legal Owner(s): Claridge Towers Company

Property Description

Beginning for the same at a point on the eastern side of Bellons Lane (50 foot wide), said point being North 14 degrees 47 minutes 49 seconds East 74.41 feet from the intersection formed by the centerline of said Bellona Lane and the centerline of Bellona Avenue, running thence leaving said point of beginning, binding on the eastern side of said Bellona Lane, the two following courses, viz:

1) North 04 degrees 50 minutes 10 seconds West 1074.84 feet and 2) Northwesterly by a curve to the right having a radius of 450.62 feet for a distance 50.02 feet, said curve being subtended by a chord bearing North 01 degrees 39 minutes 22 seconds West 49.99 feet, to the beginning of the cul-de-sac of said Bellona Lane, running thence binding on said cul-de-sac the two following courses, viz:

3) Northeasterly by a curve to the right having a radius of 47.00 feet for a distance 53.24 feet, said curve being subtended by a chord bearing North 33 degrees 58 minutes 39 seconds East 50.44 feet and 4) Northeasterly by a curve to the left having a radius of 47.00 feet for a distance 11.57 feet, said curve being subtended by a chord bearing North 58 degrees 22 minutes 50 seconds East 11.54 feet, running thence leaving said cul-de-sac, binding on the southwestern side of the Baltimore Beltway, I-695, the three following courses, viz: 5) South 40 degrees 17 minutes 29 seconds East 121.93 feet,

6) South 41 degrees 35 minutes 20 seconds East 169.84 feet and 7) South 12 degrees 44 minutes 00 seconds East 288.14 feet to northern side of Charles Street, running thence binding on the northern side of said Charles Street, 8) South 08 degrees 33 minutes 30 seconds West 651.37 feet to the cutoff leading to the notheren sid of said Bellona Avenue, running thence binding on said cutoff,

9) South 47 degrees 10 minutes 20 seconds West 74.42 feet to the nothern side of Bellona Avenue,

running thence binding on the northern side of said Bellone Avenue, 10) South 86 degrees 03 minutes 20 seconds West 17.00 feet to the cutoff leading to the eastern side of said Bellona Lane, running thence binding on said cutoff, 11) North 49 degrees 08 minutes 20 seconds West 43.21 feet to the puint of beginning. Containing 4.944 acres of land more or less.

Special Hearing to approve existing special exceptions granted prior hereto. Variance to Section 204.4.C.3 to permit 0.82 Floor Area Ratio in lieu of the allowed 0.55, 204.4D to permit a building height of 96 feet in lieu of the allowed maximum 60 feet. Petition to reclassify the property from an D.R. 16 to an O1 zone.

WEDNESDAY, OCTOBER 24, 1990

County Office Building, Room 301 Towson, Maryland 21204

NOTICE OF HEARING

Petitions for Zoning Re-classification, Special Hearing & Zoning Variance CASE NUMBER: CR-90-409-SPHA E/S Bellona Lane, 74' +/- N of c/l Bellona Avenue 8415 Bellona Lane Legal Owner(s): Claridge Towers Company

Special Hearing to approve existing special exceptions granted prior hereto.

Variance to Section 204.4.C.3 to permit 0.82 Floor Area Ratio in lieu of the allowed 0.55, 204.4D to permit a building height of 96 feet in lieu of the allowed maximum 60 feet.

Petition to reclassify the property from an D.R. 16 to an Ol zone.

County Office Building, Room 301

111 W. Chesepeake Avenue Towson, Maryland 21204

WILLIAM T. HACKETT, CHAIRMAN

THIS IS TO ADVISE YOU THAT YOU WILL BE BILLED BY THE ZONING OFFICE FOR ADVERTISING AND POSTING COSTS WITH RESPECT TO THIS CASE APPROXIMATELY A WEEK BEFORE THE HEARING. THIS FEE HUST BE PAID AND THE SIGH AND POST RETURNED TO THE ZONING OFFICE ON THE DAY OF THE HEARING OR THE ORDER WILL NOT BE ISSUED.

Towson, MD 21204, Attorney for Petitioner.

BEFORE THE COUNTY

BOARD OF APPEALS

OF BALTIMORE COUNTY

No. CR-90-409-5PHA

: (Item 10, Cycle III)

1:1:1:

People's Counsel for Baltimore County

Room 304, County Office Building

ENTRY OF APPEARANCE

Please enter the appearance of the People's Counsel in

the above-captioned matter. Notices should be sent of any

hearing dates or other proceedings in this matter and of the

Deputy People's Counsel

111 W. Chesapeake Avenue

Towson, Maryland 21204

(301) 887-2188

I HEREBY CERTIFY that on this 26th day of April

1990, a copy of the foregoing Entry of Appearance was mailed to

S. Eric DiNenna, Esquire, 409 Washington Ave., Suite 600,

BALTIMORE COUNTY, MARYLAND

INTER-OFFICE CORRESPONDENCE

P. David Fields, Director Date: April 16, 1991 TO: Office of Planning & Zoning

William T. Hackett, Chairman

FROM: County Board of Appeals

SUBJECT: Documented Site Plan Submitted /Amended

Case No. CR-90-409-SPHA /Claridge Towers Company

Pursuant to the appropriate sections of the Baltimore County Code, we are transmitting to you a copy of the amended documented plan submitted to the County Board of Appeals at a public hearing on April 16, 1991. This copy is being forwarded to you for processing with the Baltimore County Planning Board.

By copy of this memorandum, we are also forwarding ten copies of this amended plan to the Zoning Office.

William T. Hackett

Attachment (1 copy of Amended Plan)

W. Carl Richards, Jr. w/10 copies of Amended Plan

file copy

CR-90-409-SPHA 5/13/92 - t REMANDED case to CBA to REVERSE Opinion and DENY Petition.

> PEOPLE'S COUNSEL FOR : IN THE CIRCUIT COURT BALTIMORE COUNTY, et al.,

: FOR BALTIMORE COUNTY

Appellants : CASE NO. 91 CV 4798

CLARIDGE TOWERS COMPANY,

Appellee :::::::

Upon review of the record, and having considered the petitions for appeal of all parties, memoranda, and argument in open court on April 14, 1992, it is, this 1th day of May, 1992, by the Circuit Court for Baltimore County, ORDERED that the Amended Opinion and Order of the Baltimore County Board of Appeals dated September 19, 1991 be, and hereby is reversed, and the case is remanded to said Board for the entry of an order denying the petition for zoning replassification filed in this case.

> lound/Lacobson Leonard S. Jacobson, Judge Circuit Court for Baltimore County

APPROVED AS TO FORM:

Peter Max Zimmerman Deputy People's Counsel

Richard C. Burch Attorney for Individual Appellants

George A. Breschi Attorney for Claridge Towers Company

FILED MAY 1 - 1992

CLARIDGE TOWERS COMPANY

SPH & VAR

E/s Bellona La., 74' + N of c/l Bellona La. (8415 Bellona Lane) Reclassification from D.R.16 to 0-1

CASE NO. CR-90-409-SPHA Item #10, Cycle III, 1990 8th E; 3rd E (4.944 acres)

Petition filed by S. Eric DiNenna, Esquire, on

behalf of Claridge Towers Company for a Zoning Reclassification from D.R.16 to O-1 (4.944 acres), Variance and Special Hearing on the subject property.

April 16, 1991 Documented Site Plan submitted to County Board of Appeals at hearing.

May 22 Planning Board Comments.

Hearing before the Board of Appeals. August 13, 1991

Opinion and Order of the Board GRANTING the August 30 Petition for Reclassification for the first through the fourth floors; DENYING the request for Variances and Special Hearing.

Baltimore County and Thomas E. Crow, Jr., et

September 19 Amended Opinion and Order of the Board GRANTING the Petition for Reclassification of entire building but limiting medical office use to four floors; DENYING the request for Variances

and Special Hearing. $m{\ell}$ Order for Appeal filed in the Circuit Court September 30 Ufor Baltimore County by People's Counsel for

Certificate of Notice sent to interested October 1

October 7 Petition to Accompany Appeal filed in the Circuit Court for Baltimore County by People's Counsel, et al.

October 29 √Transcript of testimony filed; Record of Proceedings filed in the Circuit Court for Baltimore County. $/\mathcal{C}$ Order for Appeal and Cross Appeal filed in CCt,BCo by October 10 S. Eric DiNenna, Esq. for Claridge Towers Company.

Certificate of Notice sent to interested parties. October 15 CCt Order REMANDING case to CBA for REVERSAL of Opinion and May 11, 1992 DENIAL of Petition. May 28 √E Appeal to CSA filed by Robert A. Breschi, Esquire. November 6 ¿ Line of Dismissal filed in CSA by George A. Breschi, Esquire.

November, 10 🕻 Mandate issued. Appeal dismissed.

3/22/91-Following parties notified of hearing set for April 16, 1991 at 9:30 a.m. for the purpose of submitting a documented site

S. Eric DiNenna, Esquire Claridge Towers Company Ms. Louise Schultz James Earl Kraft People's Counsel for Baltimore County P. David Fields Pat Keller Public Services J. Robert Haines Ann M. Nastarowicz James E. Dyer W. Carl Richards, Jr. Docket Clerk - Zoning Arnold Jablon, Chief Deputy County Attorney

4/16/91 -Amended Documented Site Plan submitted at hearing; (H.F.M.); plan forwarded to Planning, with 10 copies to Zoning Office (Carl Richards). Re-scheduled hearing on merits for August 13, 1991 (notices yet to be sent).

4/26/91 - Above parties notified of hearing set for August 13, 1991 at 10:00 a.m.

CLARIDGE TOWERS COMPANY

#CR-90-409-SPHA

Item #10, Cycle III, 1990

9/17/90'-T/C w/E. DiNenna, Counsel for Petitioner; to amend documented site plan on the record; will require only a few minutes; therefore, CBA will be able to utilize hearing day for another hearing immediately following submission of amended plan per Mr. DiNenna. k

10/24/90 -Geraldine Klauber on behalf of E.DiNenna appeared at hearing and requested continuance for preparation of amendments to documented site plan; granted; not to be reset until requested. (HMF)

BALTIMORE COUNTY, MARYLAND

INTER-OFFICE CORRESPONDENCE

TO: Members of the Baltimore County DATE: May 7, 1991 Planning Board

FROM: Arnold F. "Pat" Keller, III, Deputy Director Office of Planning and Zoning

SUBJECT: Amended Documented Site Plan/

Case No. 90-409-SPH/Claridge Towers Company

Pursuant to Section 2-58-1(m) of the Baltimore County Code, an amended documented site plan was referred by the Board of Appeals to the director of the Office of Planning and Zoning. Following consideration of this office, a recommendation regarding the above-mentioned case is offered herewith.

> Arnold F. "Pat" Keller, III Deputy Director

AFKIII/cmm SITEPLAN.1/CYCLE CASE NO. CR90-409

CYCLE III, ITEM 10

Claridge Towers Company

REQUESTED ACTION Reclassification to 0-1

EXISTING ZONING

D.R.16 (Density Residential)

East side of Bellona Lane, 74 ft. north of center line of Bellona Avenue (#8417 Bellona Avenue).

AREA OF SITE

5.66 acres

ZONING OF ADJACENT PROPERTY/USE

North - D.R.5.5, I-695 South - Across Bellona Avenue, D.R.2, vacant land East - Across Charles Street, 0-1 office building West - Charlesgate Apartments (D.R.16) and 0-1, R-O office

structures

SITE DESCRIPTION

The site presently contains an existing structure of 10 stories, constructed in the early '60s, with approximately 90 thousand sq. ft. allocated as an amenity open space. Approximately 217 parking spaces are in existence; 20,000 sq. ft. of permitted Class "C" office space exists on floors 1-2 for such uses as medical offices, and a beauty

PROPERTIES IN THE VICINITY

The site lies adjacent to an apartment complex west of the site, as well as a Class "C" office building (under construction) and a Class "A" office building.

On the south side of Bellona Avenue lies undeveloped D.R.2 zoned land owned by Baltimore County Board of Education.

MICROFILMED

On the east side of Charles Street lies 0-1 zoned property, containing an office building.

Claridge Towers Company Case No. CR90-409, Cycle III, Item 10

WATER AND SEWERAGE

The property is served by public water and sewer. The area is designated W-1, S-1, according to the Master Water and Sewer Plan.

TRAFFIC AND ROADS

The site has access directly onto Bellona Lane.

ZONING HISTORY

The property has been zoned D.R.16, and was considered during the 1988 Comprehensive Zoning Map Process (Item 3-268) for a classification from D.R.16 to 0-1. This reclassification was denied, and the petitioner claims that this denial is an error based on the council's not considering "...surrounding area, topography, adjoining land uses, and the access to the subject property ... [and] council's classifying other adjoining properties in the 0-1 classification, though [it] failed to classify this property 0-1.

Section 204.2 of the B.C.Z.R. states that:

A. To 0-1 zoning classification is established primarily to accommodate development or limited enlargement of medium-size conventional office buildings on sites that should not be restricted by regulations of the R-O or moderate-density D.R. classifications, for reasons stated in the declaration of findings above. [Bill No. 167,

MASTER PLAN/COMMUNITY PLANS

The Baltimore County Master Plan designates the area as a community conservation area. This designation, as proposed in the Master Plan was designed to protect and enhance the residential elements of older communities existing within the county. In keeping with this philosophy, the present amount of R-O and O-1 office space in the surrounding area is adequate, with the residential component being the predominant zone in the surrounding community.

PROPOSED VS. EXISTING ZONING

The regulations for D.R. zones may be found in Section 1801 of the B.C.Z.R. Regulations governing the 0-1 zone can be found in Section 204 of the B.C.Z.R.

Claridge Towers Company Case No. CR90-409, Cycle III, Item 10

OFFICE OF PLANNING AND ZONING SUMMARY AND RECOMMENDATION

The petitioner has requested a re-classification of the property (known as Ruxton Towers) from D.R.16 to O-1, in order to convert an existing 10-story apartment building to office use, with variances to height and floor area ratios.

Based upon an analysis of the property and in consideration of adjacent zoning and issues related to the site plan, this office recommends a "DENIAL" of the petitioner's request.

DOCUMENTED SITE PLAN

The documented site plan indicates a proposed 5-level, flatroofed parking structure providing 576 parking spaces to correspond to the petitioner's proposed increase in office space. Elevations of this structure display a building 284' X 110' X 45'in size, the first floor being ground level. Landscaping reflected on the plan is general, with little provided as to address the adequacy of buffering to adjacent properties. Ingress and egress to the parking structure has not been specified.

The existing structure will experience no exterior structural alterations, with the entire building converting to 222,880 sq. ft. of office space.

This office has specific concerns over the following:

1. The increase of traffic generated from this proposed conversion to office space would exacerbate the increasing congestion at the intersection of Bellona Avenue and Charles

Note: The Board of Appeals, in their opinion denying case number 76-34X, (a request to expand the third floor to office space), stated "...at the present time, the intersection of Charles Street and Bellona Avenue is heavily burdened by traffic, and in the opinion of this Board, the increased number of trips in and out of the subject site, caused by the proposed conversion to office, would further aggravate the existing situation to the point that would not ensure the safety of those using the intersection and the road within close proximity of the subject property."

2. No adequate information about the parking garage has been provided. Specific information is needed on the ingress/ egress routes, the materials to be used in the building's construction, its design, and detail as to the elevation drawings, as well as the use of landscaping and its intergration with what has been used in other areas of the site.

MAICHANII MAFTI

·Claridge Towers Company Case No. CR90-409, Cycle III, Item 10

> It is for these reasons, as well as the above-mentioned comments, that this office recommends the Board's denial of the petitioner's request.

The applicant has amended the plat which accompanies the petition for the zoning reclassification, associated variances and special hearing. The amended plan indicates the proposed road improvements to Charles Street and intersection improvements to Bellona Avenue and Kenilworth Drive at Charles Street. Specifically, the plan shows the proposed widening of Charles Street and also includes a pavement cross-section. The submission of the amended plan does not change the position of the Office of Planning and Zoning. Therefore, as previously indicated, the staff recommends the petitioner's request be denied.

CLARIDGE.TWR/CYCLE

See copy of Batto. Co. Code Als: man be found on pascs A-28/29 + A-39,40,40 of Zouing Regulations (a)

> Sec. 2-58.1. Delegation to board of appeals of interim power to change zoning classification of property; method of interim zoning reclassification; method for early action on reclassification due to public interest of emergency.

(a) The board of appeals shall have the power to make a change as to the district, division or zone within which a particular piece of property is classified (zoning reclassification) as hereinafter provided. As used in this section, the term "use" includes development, except where otherwise indicated by the context.

(b) A petition for a zoning reclassification of a property (reclassification petition) may be filed with the board of appeals only by the legal owner of such property, or by his legally authorized representative. Except for those petitions filed prior to April 16. 1979 each such petition shall be filed no later than forty-five (45) days prior to the beginning of the next succeeding cycle and shall include an explanation of the reasons why, in the petitioner's opinion, the reclassification sought should be made, set forth in sufficient detail to properly advise the county authorities required to review the petition. Any allegations of change in conditions as justification for the action sought shall be supported in the petition by precise description of such change and any allegation of error shall be so supported in similar detail and as further required by subsection (j) of this section. No such petition may be

PROPOSED

175

25

175

175

175

175

175

125

175

175

175

25

25 25

25

RATE

1986 CUMULATIVE SUPPLEMENT § 2-58.1

accepted for filing unless it meets the board of appeals rules of practice and procedure, except that the petitioner may choose to submit plans that do not show any proposed use of the property under petition, regardless of any requirement in those rules to the contrary (see also subsection (1)).

(c) For the purpose of considering contemporaneous zoning reclassification petitions in relation to each other and according to a standard schedule, the following semiannually recurring schedule periods are hereby established, to be applicable on and after April 16, 1979, subject to provisions hereinafter set forth: April-October Cycle

I April 16-May 31 and October 16-November 30 II June 1-July 31 and December 1-January 31 III August and February Period IV September 1-

December 31 and March 1- June 30 (d) With the exception of those reclassification petitions exempted under the procedure set forth in subsection (i) of this section, copies of all zoning reclassification petitions accepted for filing by the board of appeals shall be transmitted within five (5) days after receipt to the office of the zoning commissioner, who shall make the facilities and staff of his office available to the board of appeals for the purpose of:

(1) Reviewing all such petitions for compliance with applicable statutes and regulations; (2) Preparing the appropriate advertisements:

(3) Causing said advertisements to be published; and

(4) Posting the individual properties involved in the cycle; all as required by this section and rules of practice dure of the board of appeals. No later than five (5) days prior to Period I of the following cycle, the petition and appropriate comments shall be transmitted by the office of the zoning commissioner to the board of appeals. The board of appeals shall transmit the petition and comments to the director of planning and zoning within the first five (5) days of Period I of the following cycle. Within fifteen (15) BALTIMORE COUNTY CODE

clusion of immaterial or unduly repetitious evidence, and mber of witnesses may be limited if it appears that their ony may be merely cumulative.

All evidence, including records and documents in the posn of the agency, of which it desires to avail itself, shall be d and made part of the record. Documentary evidence may eived in the form of copies or excerpts, or by incorporation

epard statements may be read by participants in the bg if they include factual material and do not include art, provided copies of said statements have been delivered board and opposing counsel at least five (5) days prior to ag, and their admissibility ruled upon, the same as if the l content were presented in the usual manner. "Prepared ments" within the meaning of this section shall not include d reports, written summations, letters, expert opinions of sional expert witnesses and other such similar documents. Except as may otherwise be provided by statute or regulathe proponent of action to be taken by the board shall have arden of proof.

Any official record or entries therein when admissible for expose may be evidenced by an official publication thereof attested by the officer having legal custody of the and the appearance of the officer will not be required s demanded by a party to the case and for good cause shown board. This rule does not prevent any party from summonby proper witness to attend any hearing before the board. tecords of other proceedings before the board may be offered

dence by the production of the files containing said records h other proceedings.

In such cases as the board may determine, it may by order e that the direct testimony of all "expert' witnesses be atted in writing, accompanied by copies of all exhibits to reference is therein made, unless such are of a voluminous e or within the files of, or readily available to, the board of ils, in which case adequate reference shall be made thereto, testimony shall be submitted by the parties required so to

1986 CUMULATIVE SUPPLEMENT App. C

do and under the time and service provisions as contained in said order. Thereafter, said "expert" witnesses shall be personally present at the hearing for affirmation of their written statement and exhibits previously submitted and for cross-examination.

Rule 8. Special rule pertaining to persons appearing before the board as representatives of civic or improvement associations.

a. Before any person shall testify on behalf of any civic or improvement association, it shall be shown that he has accurate knowledge of the number of members in the association and geographical limits of the association.

b. Before any such person shall testify it shall also be shown that he is authorized to speak for and present the views of the civic or improvement association.

c. Such authorization shall consist of presenting at the hearing or prior thereto a resolution in duplicate duly adopted by the association at its annual meeting or first meeting of each year, signed by the president and attested by the secretary, providing that the responsibility for review and action on all zoning matters be placed in its board of directors or a duly elected zoning committee.

d. Before any such authorized person shall testify, it shall be shown by written affidavit in duplicate, signed by the president of the association and attested by the secretary, that he is currently a duly elected member of the board of directors or zoning committee of that association, or is an attorney appointed to represent the board of directors or zoning committee.

e. Before any such authorized person shall testify, a resolution stating the position of the association as adopted by the board of directors or zoning committee, signed by the president and attested by the secretary, shall also be produced in duplicate at the

Supplement of the control of the con Rule 9. Special rule pertaining to original petitions for reclassification, special exception and/or variance.

a. Application of Rule: This rule shall apply only to petitions for reclassification, special exception and/or variance filed with the board pursuant to section 2-58.1 of Article V, "Boards and

501.7--The decision and order of the Board of Zoning Appeals ~~ may affirm or reverse in whole, or in part, any decision or order of the Zoning Commissioner, or may modify the Order appealed from and direct the issuance of a permit for such modified use as it may deem proper, subject, however, to zoning regulations and restrictions. [B.C.Z.R., 1955.]

501.8 -- The charges and fees for procedures, before Zoning Commissioner to be paid by petitioner and before the Board of Appeals by the appellant or petitioner, shall be as follows: [B.C.Z.R., 1955; Bill No. 64, 1960; No. 57, 1982; No. 36, 1984.]

Cost of procedure before Zoning Commissioner: [B.C.7.R., 1955, Paragraph 501.8 a; Bill No. 64, 1960; No. 57, 1982.1

(a) Petition for Special Exception \$100.00 (B.C.Z.R., 1955, Subparagraphs 501.8.a(1) and 501.B.a(2); Bill No. 64, 1960; No. 57, 1982.]

one-family residence [Bill No. 57, 1982,] (c) Petition for Variance-pertaining to a one-

(b) Petition for Special Hearing-pertaining to a

family residence [Bill No. 57, 1982.]

(a) All other petitions for Variance or Special 100.00 Hearing [Bill No. 57, 1982.]

(e) Maximum charge for Petitions filed together [Bill No. 57, 1982.] Cost of proceedings before the County Board of Appeals:

(a) Appeals from granting or refusing to grant a - 5 \$100.00 Special Exception [Bill No. 57, 1982.]

(b) Petition for reclassification [Bill No. 57,

(c) All other hearings or appeals [Bill No. 57,

The fees established herein may be changed by the County Administrative Officer from time to time and shall be in addition to advertising and posting expenses as established by the County Administrative Officer. In addition, the County Administrative-Officer shall waive any or all of the fees or expenses established herein for the filing of a petition for special exception or variance when such petition is filed by a Baltimore | County Volunteer Fire: Ambulance or Rescue Company. 🖄 [Bili No.) 57, 1982; No. 36, 1984.]

(Bill No. 57, 1982.)

APPROVEDJUL 0 1 1989

ZONING SERVICE CHARGES Effective 7/1/89 CURRENT RATE CLASSIFICATION Petition for Variance- Resident

Petition for Variance- Resident Petition for Variance- Other Petition Spec Hearing- Resident Petition Spec Hearing- Other Petition Spec Exception Petition For Reclass Appeal Spec Except Order Appeal Reclass Order

Appeal Spec Hearing & Variance Rev Public Hearing Items- Resident Rev Public Hearing Items- Other Use Permit Parking Use Permit Parking- Challenged Use Permit Bed & Breakfast Use Permit B & B with Hearing Use Permit Class 'A' Child Ctr Use Permit Child Ctr- Challenged Written Verification of Zoning Use Permit

Use Permit- MVA Certification Use Permit- NConform Apartmets Use Permit- Beauty Salon Wee Permit(temp) - Christmas Trees Ge Permit(temp)- Flowers Use Permit(temp) - Sions Amend to Devel Plans

Amend Devel Plans- Challenged Challenger Fee Posting Fee/Sign

Lost Sign & Post Audio Tape of Hearing

Audio Tape of Hearing * Maximum charge for petitions or fees \$450. ** Verifications will include liquor and trader licenses

Petition for Variance- Other

Petition Spec Hearing- Other

Appeal Spec Hearing & Variance

Rev Public Hearing Items- Other

Use Permit- If Hearing Required

Use Permit- If Hearing Required

Use Permit- If Hearing Required

Written Verification of Zoning

Written Verification of Zoning

Written Verification of Zoning

Amend to Devel Plans-Resident

Written Verification of Zoning **

Amend Devel Plans- If Hearing Required

Rev Public Hearing Items- Resident

Petition Spec Exception

Appeal Spec Except Order

Petition For Reclass

Appeal Reclass Order

Use Permit- Parking

Use Permit

Use Permit

Use Permit

Use Permit

Use Permit

Use Permit

Challenger Fee

Posting Fee/Sign

Lost Sign & Post

Petition Spec Hearing- Resident

Baltimore County Department of Public Works Bureau of Traffic Engineering Courts Building, Suite 405 Towson, Maryland 21204 (301) 887-3554

May 14, 1990

Mr. William Hackett Chairman, Board of Appeals County Office Building Towson, Maryland 21204

Zoning Classification Cycle III Item No. 10 Property Owner: Case No./Hearing Date: Contract Purchaser: Location:

Existing Zoning: Election District: Councilmanic District: Proposed Zoning:

Dennis F. Rasmussen

April 1990 - October 1990 Claridge Towers Company CR-90-409-SPHA; October 24, 1990

E/S Bellona Lane, 74' (+-) N of centerline Bellona Avenue

D.R. - 16 8th 4.944 0-1. Special Hearing to approve existing special exceptions granted at prior hereto. Variance to Section 204.4.C.3 to permit 0.82 Floor Area Ratio in lieu of the allowed 0.55, 204.4D to permit a

building height of 96 feet in lieu

of the allowed maximum 60 feet.

We have reviewed the site plan for this site and have the following

The additional traffic generated by the zoning changes can be expected to cause major congestion at the intersection of Bellona Lane and Bellona Avenue due oto the limit stacking space on Bellona Avenue.

2) The intersection of Bellona Avenue, Charles Street and Kenilworth Drive is rated as an "E" level-of-service.

MICROFILMED

lichael S. Flanigan Traffic Engineer Associate II

MSF/1vw

े केंद्रिक के किया है। असमान के किया के किया के

MICHOFILME

Baltimore County Fire Department 700 East Joppa Road, Suite 901 Towson, Maryland 21204-5500 (301) 887-4500 Paul H. Reincke

J. Robert Haines Zoning Commissioner Office of Planning and Zoning Baltimore County Office Building Towson, MD 21204

RE: Property Owner: Location:

CLARIDGE TOWERS COMPANY #8415 BELLONA LANE

Item No.: 10 Zoning Agenda: APRIL 1990 - OCTOBER 1990

Gentlemen: Pursuant to your request, the referenced property has been surveyed by this Bureau and the comments below are applicable and required to be

April 25, 1990

corrected or incorporated into the final plans for the property. 5. The buildings and structures existing or proposed on the site shall comply with all applicable requirements of the National Fire Protection Association Standard No. 101 "Life Safety Code", 1988

edition prior to occupancy.

Special Inspection Division

Baltimore County Zoning Commissioner Office of Planning & Zoning Towson, Maryland 21204 (301) 887-3353 J. Robert Haines
Zoning Commissioner

November 26, 1990



S. Eric DiNenna, Esquire 409 Washington Avenue, Suite 600 Towson, MD 21204

Item No. 10 Case No. CR-90-409-SPHA Petitioner: Claridge Towers Co. Reclassification Petition

Dear Mr. DiNenna:

This reclassification petition has been timely filed with the Board of Appeals for a public hearing within the October-April reclassification cycle (Cycle V). It has been reviewed by the zoning office as to form and content and has also been reviewed by the Zoning Plans Advisory Committee. The review and enclosed comments from the Committee are intended to provide you and the Board of Appeals with an insight as to possible conflicts or problems that could arise from the requested reclassification or uses and improvements that may be specified as part of the request. They are not intended to indicate the appropriateness of the zoning action requested.

suggested that the petition forms, descriptions, briefs, and/or the site plans be amended so as to reflect better compliance with the zoning regulations and/or commenting agencies' standards and policies, you are requested to review these comments, make your own judgment as to their accuracy and submit the necessary amendments to this office on or before October 26, 1990. In the event that any requested amendments are not received prior to this date, the petition will be advertised as originally submitted.

In view of the fact that the submitted site plan does not indicate a proposed use at this time, the comments from this Committee are general in nature. If the request is granted and an additional hearing is required at a later date, more detailed comments will be submitted at that time.

If you have any questions concerning the enclosed comments, please feel free to contact the Zoning Office at 887-3391 or the commenting agency.

> Very truly yours, Zoning Plans Advisory Committee

Enclosures

111 West Chesapeake Avenue

Towson, MD 21204

S. Eric DiNenna, Esquire DiNenna, Mann & Breschi 409 Washington Avenue Towson, MD 21204

> RE: Fees for Revised Reclassification Public Hearing Items Item #10 (Cycle III) Claridge Towers Co. (CR-90-409-SPHA) 8415 Bellona Lane 8th Election District 3rd Councilmanic District

Dear Mr. DiNenna:

This Office has been forwarded copies of a revised petition (see definition under Board of Appeals Rule 9b, Baltimore County Code attached) for review and compliance with: (1) the County Charter Article VI, Section 603; Article V, Division 2, Section 522.1.a.(5); and (2) the County Code App. C, Rule #9 and Section 2-58.1(L)&(M).

Baltimore County Government Zoning Commissioner Office of Planning and Zoning

April 23, 1991

Today you visited this Office and expressed a doubt that zoning fees are applicable to revised reclassification petitions before the Board of Appeals. The zoning staff has charged revision fees for all revised petitions and materials forwarded to this office for review and inclusion in the completed case file whether the case originates with the Zoning Commissioner or the Board of Appeals (Board).

As part of the zoning review of any reclassification petition or revision thereto, compliance with the Baltimore County Zoning Regulations (B.C.Z.R.) must be determined in order for a proper application to be made. Section 501.8 of the B.C.Z.R. provides a schedule of fees and charges for zoning services and procedures. As you are well aware, while you were the Zoning Commissioner, on 12/8/78 the Board assumed original zoning reclassification power in the Charter and on 3/28/79 the Code was amended. Since that time, the Board has relied on this Office to determine compliance with the zoning law and other duties necessary to insure a proper petition application and file completion.

S. Eric DiNenna, Esquire April 23, 1991

In 1989 the Administrative Officer up-dated the fee schedule in Section 501.8 of the B.C.Z.R. (copy attached), including fees for revised public hearing items (single family residential \$35.00 and all others \$75.00). When the Board receives a petition, including any revised public hearing items and in compliance with the referenced and attached laws forwards same to this Office, we have along with the other duties routinely collected the revised and applicable fees for the Board.

Assuming your considerable knowledge of County laws and procedures, if you are aware of any exception from the zoning fee schedule for revised reclassification petitions, please notify the staff so that we may confirm the change with the Zoning Commissioner, Board of Appeals and Administrative Officer.

If we are not notified or cannot confirm any necessary change in our current procedures, the \$75.00 fee is required for this Office to process the revised materials.

Very truly yours,

Zoning Coordinator

WCR:scj

Enclosures

cc: Kathi Weidenhammer, Board of Appeals Pat Keller, Planning Office J. Robert Haines, Zoning Commissioner James E. Dyer, Zoning Supervisor

Baltimore County Government Planning Board

401 Bosley Avenue Towson, MD 21204

887-3211

May 22, 1991

William T. Hackett, Chairman County Board of Appeals

P. David Fields, Secretary

County Planning Board Amended Documented Site Plan Case No. CR-90-409 SPHA/

Claridge Towers Co.

By Resolution at its regular monthly meeting on May 16, 1991, the County Planning Board approved the enclosed May 7, 1991 staff report to constitute the Planning Board's report, pursuant to County Code Section 2-58.1(m)(2), on the amended documented site plan in Case No. 90-CR-409 SPHA.

The Planning Board's action also included the further recommendation that the Board of Appeals should obtain additional information on three subjects pertinent to this Case: a detailed traffic study from the Bureau of Traffic Engineering regarding the effects of this proposed zoning change; exact information, to be certified by the Petitioner, regarding the residential vacancy rate in the Tower on May 16, 1991; and information on the vacancy rate for office space in the

PDF/TL/prh SITEPLIN. TD/TXTPRH

Enclosure

cc: Phyllis Cole Friedman, Esq. W. Carl Richards, Jr. Jeffrey Long Eric S. DiNenna, Esq.

31 KVX 58 PH 1:34

cc: William T. Hackett



401 Bosley Avenue Towson, MD 21204 887-3211

S. Eric DiNenna, P.A. Mercantile Towson Building 409 Washington Avenue, Suite 600 Towson, MD 21204

randum to the County Board of Appeals.

RE: Case No. CR-90-409-SPHA, Claridge Towers

PDF/TD/prh DINENNA/TXTPRH

Enclosures

Enclosed herewith, in partial response to your May 31, 1991 letter,

2. A copy of the draft Minutes of the Board's May 16, 1991 meet-

1. A copy of the May 22, 1991 Memorandum informing the County Board of Appeals about the Planning Board's recommendation, along with the accompanying May 7, 1991 Staff Report.

next regular meeting, on June 20, 1991. The Committee's recommendation to the Planning Board was as stated on pages 4 and 5 of the Minutes. The staff report constituting Appendix B-4 of the Minutes is the same as the report accompanying the Memo-

ing. The draft will be scheduled for approval by the Board at its

As to your other request, we do not ordinarily prepare transcripts, either of Board meetings or of Committee meetings, and we are not equipped to provide such a service. Transcripts only are prepared, for which purpose we employ a Court reporter, for the Board's formal

What we can easily do, however, is to provide a duplicate copy of the tape recording of Committee's and Board's proceedings on this case. If you would supply the blank tape, there would be no charge for the copying. If this alternative is satisfactory, please contact Tim Dugan (887-3211) to make arrangements for the copy.

> P. David Fields, Secretary to the Planning Board



County Bourd of Appeals of Baltimore County COUNTY OFFICE BUILDING, ROOM 315 111 W. CHESAPEAKE AVENUE TOWSON, MARYLAND 21204 (301) 887-3180

September 6, 1991

Mrs. Janet Chalk 8415 Bellona Avenue Apartment #302 Towson, MD 21204

> Re: Case No. CR-90-409-SPHA Claridge Towers Company

Dear Mrs. Chalk:

Enclosed is a copy of the Board's recent decision in the subject matter which you requested by telephone this afternoon.

Should you have any additional questions, please call me at 887-3180.

Sincerely,

Kathleen C. Weidenhammer Administrative Assistant

Enclosure

AMERICAN STREET



County Board of Appeals of Baltimore County COUNTY OFFICE BUILDING, ROOM 315 111 W. CHESAPEAKE AVENUE TOWSON, MARYLAND 21204

(301) 887-3180

September 20, 1991

James F. Maher, City Solicitor 305 Compton Avenue Laurel, Maryland 20707

Re: Case No. CR-90-409-SPHA (Claridge Towers Company) Dear Mr. Maher:

As you requested, enclosed please find a copy of the Opinion and Order issued August 30, 1991 by the County Board of Appeals in the subject matter. Also enclosed is a copy of the Board's Amended Opinion dated September 19, 1991.

If I can be of any further assistance, please do not hesitate to contact me.

> LindaLee M. Kuszmaul Legal Secretary

Enclosure



County Board of Appeals of Maltimore County COUNTY OFFICE BUILDING, ROOM 315 111 W. CHESAPEAKE AVENUE TOWSON, MARYLAND 21204

(301) 887-3180

October 1, 1991

S. Eric DiNenna, Esquire DiNenna and Breschi Suite 600, Mercantile Towson Building 409 Washington Avenue Towson, Maryland 21204

Re: Case No. CR-90-409-SPHA (Claridge Towers Company)

Dear Mr. DiNenna:

Notice is hereby given, in accordance with the Rules of Procedure of the Court of Appeals of Maryland, that an appeal has been taken to the Circuit Court for Baltimore County from the decision of the County Board of Appeals rendered in the above

Enclosed is a copy of the Certificate of Notice.

Legal Secretary

8415 Bellona Lane, Apt. 512

Ruxton, Maryland 21204

August 12, 1991

RE: Claridge Towers Co., Petitioner

(Item 10, Cycle III, 1990)

Case No. CR-90-409-SPHA

Unfortunately, a scheduling conflict precluded my attending this hearing. Consequently, I have put a few of my thoughts in this letter.

I am a long term - approximately 25 years - resident of Ruxton Towers and thus feel qualified to speak on behalf of many of the residents.

Located in the Towson/Ruxton areas. It serves many native Marylanders who

have retired and, for whatever their individuals reasons, chosen to live in

moved to Ruxton Towers which meets their needs. I am personally aware of mary retired individuals who fall into this category. Some have medical

life. The elevators, ample parking, doctors/dentists within the building

are only some of the plus factors. These people are not confined to the building but lend active lives traveling regularly to Towson and other

\$1,000 a month category. There appears to be no logical reason to disrupt the lives of many Baltimore County citizens when the owners of Ruxton Towers

unless one considers greed as more relevant.

cc: Peter Max Zimmerman, Esquire

Mrs. Louise Schulz

needs - use wheelchairs, walkers, cames - but still live a full active

Ruxton Towers "reflecting the charm and graciousness of Ruxton."

As you are aware, it is one of the few high-rise apartment buildings

Many of the residents have sold their homes in Baltimore County and

Ruxton Towers is not a high-rise with a high vacancy rate or one that

apparently have a profitable enterprise serving the needs of Baltimore County

Very truly yours,

Enclosure

cc: Claridge Towers Company Mr. James Earl Kraft Ms. Nancy Matthews P. David Fields Pat Keller Lawrence E. Schmidt Timothy M. Kotroco James E. Dyer W. Carl Richards, Jr. Docket Clerk -Zoning Arnold Jablon, Director of Zoning Administration

and the test then

The Honorable

William T. Hackett, Chairman

111 W. Chesapeake Avenue

Towson, Maryland 21204

Dear Chairman Hackett:

designations.

Baltimore County Board of Appeals Room 315, County Office Building



County Board of Appeals of Baltimore County

COUNTY OFFICE BUILDING, ROOM 315 111 W. CHESAPEAKE AVENUE TOWSON, MARYLAND 21204 (301) 887-3180

October 1, 1991

Phyllis Cole Friedman, Esquire People's Counsel for Baltimore County 111 W. Chesapeake Avenue Room 304, County Office Building Towson, Maryland 21204

Re: Case No. CR-90-409-SPHA (Claridge Towers Company)

Dear Ms. Friedman:

In accordance with Rule B-7(a) of the Rules of Procedure of the Court of Appeals of Maryland, the County Board of Appeals is required to submit the record of proceedings of the appeal which you have taken to the Circuit Court for Baltimore County in the above-entitled matter within thirty days.

The cost of the transcript of the record must be paid by you. In addition, all costs incurred for certified copies of other documents necessary for the completion of the record must also be at your expense.

The cost of the transcript, plus any other documents, must be paid in time to transmit same to the Circuit Court not later than thirty days from the date of any petition you file in Court, in accordance with Rule B-7(a).

Enclosed is a copy of the Certificate of Notice which has been filed in the Circuit Court.

> LindaLee M. Kuszmaul Legal Secretary

Enclosure

cc: Richard C. Burch, Esquire Mr. Thomas E. Crow, Jr. Ms. Nancy W. Horst Ms. Sarah F. Lord

HOPILMED



County Board of Appeals of Baltimore County

COUNTY OFFICE BUILDING, ROOM 315 111 W. CHESAPEAKE AVENUE TOWSON, MARYLAND 21204 (301) 887-3180

October 15, 1991

Phyllis Cole Friedman, Esquire People's Counsel for Baltimore County 111 W. Chesapeake Avenue Room 304, County Office Building Towson, Maryland 21204

Re: Case No. CR-90-409-SPHA (Claridge Towers Company)

Dear Ms. Friedman:

Notice is hereby given, in accordance with the Rules of Procedure of the Court of Appeals of Maryland, that an appeal and cross-appeal have been taken to the Circuit Court for Baltimore County from the decision of the County Board of Appeals rendered in the above matter.

Enclosed is a copy of the Certificate of Notice.

Very truly yours,

Legal Secretary

Enclosure

cc: Richard C. Burch, Esquire Mr. Thomas E. Crow, Jr. Ms. Nancy W. Horst Ms. Sarah F. Lord Mr. James Earl Kraft Ms. Nancy Matthews P. David Fields Pat Keller Lawrence E. Schmidt Timothy M. Kotroco James E. Dyer W. Carl Richards, Jr. Docket Clerk -Zoning Arnold Jablon, Director of Zoning Administration

I appreciate your cooperation.

c/o Mickey Cornelius, P.E.

George W. Stephens & Associates

cc: Ms. Louise Schultz

Mr. Norman E. Gerber

The Traffic Group

c/o Dean Hoover

Mr. James A. Burtscher

MICHOFILMED



County Board of Appeals of Baltimore County COUNTY OFFICE BUILDING, ROOM 315 111 W. CHESAPEAKE AVENUE TOWSON, MARYLAND 21204

(301) 887-3180

October 15, 1991

S. Eric DiNenna, Esquire DiNenna and Breschi Suite 600, Mercantile Towson Building 409 Washington Avenue Towson, Maryland 21204

Re: Case No. CR-90-409-SPHA (Claridge Towers Company)

Dear Mr. DiNenna:

In accordance with Rule B-7(a) of the Rules of Procedure of the Court of Appeals of Maryland, the County Board of Appeals is required to submit the record of proceedings of the appeal which you have taken to the Circuit Court for Baltimore County in the above-entitled matter within thirty days.

The cost of the transcript of the record must be paid by you. In addition, all costs incurred for certified copies of other documents necessary for the completion of the record must also be at your expense.

The cost of the transcript, plus any other documents, must be paid in time to transmit same to the Circuit Court not later than thirty days from the date of any petition you file in Court, in accordance with Rule B-7(a).


Enclosed is a copy of the Certificate of Notice which has been filed in the Circuit Court.

> Very truly yours, Legal Secretary

Enclosure


cc: Claridge Towers Company

IN MED

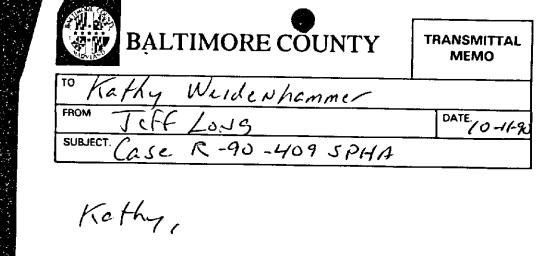

Thise letters regarding the subject case were recently received by this office. Since I thought they should be made apart of the File, I decided to Forward the letter for you.

CPS-005

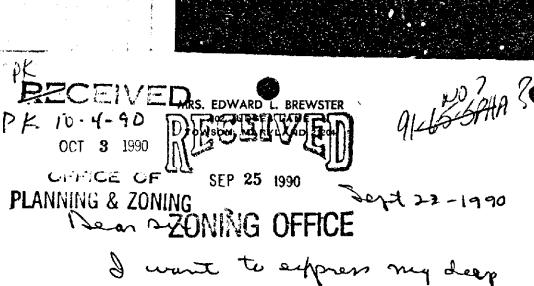

concern reguling the as- 3 oning

of Refton Tower

this would be very bod for this neighborhood arise many chulhan live here.

empossible

DINENNA AND BRESCHI ATTORNEYS AT LAW

S. ERIC DINENNA, P.A. GEORGE A. BRESCHI, P.A.

SUITE 600 MERCANTILE-TOWSON BUILDING 409 WASHINGTON AVENUE TOWSON, MARYLAND 21204

(301) 296-6820 TELEFAX (301) 296-6884

County Office Building 111 W. Chesapeake Avenue Towson, Maryland 21204

Petitioner: Claridge Towers Co.

My client wishes to amend his Petition for Reclassification and accordingly, I would respectfully request that the above-captioned matter be set in for hearing as soon as possible. The original hearing has been posted and advertised. You will note below, I am sending a copy of this letter to a representative of the protestants. I see no need for a readvertising and posting.

I might suggest that the matter be set in within the next 15 to 30 days prior to your normal docket that commences at 10:00 a.m. The

By copy of this letter I am advising Ms. Louise Schultz of our intentions and would request that you notify Ms. Schultz of any hearing date that you assign. I would first request that you have your office contact me so that the hearing be set not to conflict with your schedule, my schedule or Ms. Schultz's schedule, to avoid any Request for Postponements.

FRANCIS X. BORGERDING, JR. 2 \$ ALSO MEMBER OF DISTRICT OF

Mr. William Hackett, Chairman County Board of Appeals

March 20, 1991

RE: Case No. CR-90-409-SPHA

Dear Mr. Hackett:

As you are aware, the above-captioned matter has been placed on hold pending a request by the Petitioner to have the matter heard.

purpose of this hearing will be to present the amended plan.

Pursuant to the County Code, once the amended plan is presented, your hearing shall cease and the matter will be referred back to the Director of Planning and the Planning Board for its recommendation. Once the Planning Board makes its recommendation then the matter can be set back in thereafter pursuant to the county law.

OFFICE OF

Baltimore County Zoning Board Towson, Maryland 21204

I find this most unfavorable.

PLANNING & ZONING P.K. 10-4-90 I am writing as a concerned homeowner regarding the Reclassification from DR-16 to O-1 of Ruxton Towers located on Bellona Lane in Towson. As a resident of Ruxton Crossing

I believe it goes without saying that the very last thing needed in Towson is another office building. Look around and you can see literally dozens that are empty or mostly unoccupied with no improvement in the situation in the forseeable future. We already have two office buildings in very close proximity which have a number of vacancies. In addition. the old McCosh home on Bellona Lane was demolished several months ago so an office complex could be built. This also was strongly opposed by the homeowners in this area and fortunately, thus far construction has not begun. Instead we have an eyesore, "Mt. Trashmore", which the developers left behind. This, however, is far more acceptable than ANOTHER office building!

Traffic would be an absolute nightmare if rezoning and the accompanying garage is allowed. We have a lot of children in our neighborhood who ride their bikes and play along Judges Lane. There are also many of our neighbors in an adjacent apartment complex who along with our residents walk in the area. Turning from Bellona Lane onto Bellona Avenue is nearly impossible with the traffic situation as it presently exists. Any redirection of this traffic through Ruxton Crossing via Judges Lane and up Ruxton Crossing Road would be almost life threatening. There is enough traffic through here already generated by our own community . We certainly don't need anymore creating another bottle neck at Ruxton Crossing Road and Bellona.

We strongly request that you VETO Rezoning of Ruxton Towers into an office building and save us all MAJOR headeaches not to mention expense to the taxpayers which we don't want and can't afford.

marily Brown Marilyn 45. Brown David R. Brown 1 Coldwater Court Ruxton Crossing, Towson

THE RUXTON - RIDERWOOD - LAKE ROLAND AREA IMPROVEMENT ASSOCIATION, INC.

> Box 204 Riderwood, Md. 21139 July 18, 1990

Mr. Steven Lafferty Baltimore County - Planning Board 305 West Chesapeake Avenue, Suite 408 Baltimore, Maryland 21204

HAND DELIVERED

Reclassification Cycle III, Item 10 Case Number CR-90-409

Dear Mr. Lafferty:

The Board of Governors of the Ruxton-Riderwood-Lake Roland Area Improvement Association wishes to register its strong opposition to the zoning reclassification requested in Case Number CR-90-409.

It is no error that this property, zoned DR 16 and called Ruxton Towers, was denied O.T. zoning in the 1988 Comprehensive Zoning Map Process. And it must not now receive 0-1, allowing the entire bullding to convert to 222,880 sq. ft. of office

We respectfully request that you visit this 10-story apartment complex at 8415 Bellone Lane (just SW of the Charles Street/Bellona Avenue intersection). You will find unquestionably that the area remains residential in character, even with the granting of highly controversial 0-1 zoning to the nearby Knott property up the street. The Baltimore County Master Plan in its wisdom designates this "a community conservation zrea... designed to protect and enhance the residential elements of older communitites."

A large percentage of the building's residents are senior citizens. At present the bottom two floors are discreetly operated by businesses and as doctors' offices. In 1984 the Board of Appeals, in its opinion denying a request to expand office use to the third floor, stated "the intersection of Charles Street and Bellona Avenue is heavily burdened by traffic, and in the opinion of this Board, the increased number of trips In and out of the subject site, caused by a proposed conversion to office, would further aggravate the existing situation to the point that would not ensure the safety of those using the intersection and the road within close proximity of the subject property." This was the Board of Appeals opinion if one floor were converted from residential to office use. Imagine if eight floors were!

Robert M. Brown Arlynne S. Stark Jeffrey D. Samuels 35 Malibu Court Baltimore, MD 21204 tel. (301) 321-0564

July 16, 1990

Mr. Steven Lafferty Baltimore County - Planning Board 305 West Chesapeake Avenue Suite 408 Baltimore, MD 21204

Dear Mr. Lafferty,

We are writing in vigorous protest of case #CR 90-409, Cycle III, & Item 10, a petition to change the zoning on the Ruxton Towers Apartment Building from its present DR 16 (residential) to 0-1 (office) zoning.

As homeowners and residents in Ruxton Crossing since 1978, we have already had the unfortunate experience of seeing two such re-zonings in the immediate vicinity which have meant the destruction of a great many large trees and of at least five fine homes, in order to enrich speculating developers. One office building now looms over our own property, has significantly increased traffic in this otherwise residential neighborhood, and is under-occupied. The other is a disaster area -- not new construction as the application asserts, but only a barren mess of buil-dozed trees, demolished homes, and unsightly weeds; the developer has chosen to leave the site in this condition since early Spring.

Both zoning changes were unanimously protested by the surrounding communities; our wishes apparently had little impact on the resulting decisions. We were concerned in the first instance that it would be a foot-inthe-door to further re-zoning efforts -- and in fact its very presence was used by the next developer in support of his re-zoning, as we notice is also true in the current instance. A major concern expressed by almost everyone regarding both of these earlier proposed re-zonings was the matter of increased traffic congestion -- and modifications were required of the second developer to provide egress west of Bellona Lane as a consequence.

July 14, 1990

Mr. Steven Lafferty Baltimore County - Planning Board 305 W. Chesapeake Ave., Suite 408 Baltimore, Maryland 21204

Dear Mr. Lafferty:

As residents of the Ruxton Crossing residential community immediately West of Ruxton Towers, we would like to make you aware of our objections to the Reclassification Petition for Zoning, known as Case #CR90-409, Cycle III, Item 10. We understand that your Planning Board will be considering this Petition on July 19, 1990.

Our objections are briefly summarized below:

(1) The subject property is located in a predominately residential area which has already suffered excessive commercial

(2) The proposed change in zoning will result in a major increase in traffic to and from the property since (a) the proposal increases the number of parking spaces by a factor of more than 2-1/2 and (b) provides for commercial usage which will involve a massive volume of "coming and going" traffic, i.e., clients, salesmen, suppliers, messengers, lunch trips, etc.

(3) Most of the traffic out of Bellona Lane into Bellona Avenue generally proceeds left (East) to Charles Street, Towson, I-695, I-83, etc. At present, it is most difficult to proceed out of Bellona Lane at all since it is usually blocked by vehicles already waiting on Bellona Avenue to make the left-turn on to Charles Street. Increased traffic in the area will likely result in the Bellona Lane vehicles going through the residential area to the Ruxton Crossing intersection with

Bellona Avenue. (4) Traffic to and from this new office building via either of the routes discussed above will force more congestion in an already heavily glutted area, creating unnecessary frustration for the homeowners.

We will appreciate your taking into consideration these objections as you address the Petition for Rezoning request at your meeting on July 19th.

Yours very truly. Quanto & Milban Starten / Juanita and William Garten:

WALTER F. GALBRAITH 8218 BELLONA AVENUE TOWSON, MARYLAND 21204

July 14, 1990

Mr.Steven Lafferty Baltimore County Planning Board 305 West Chesapeake Avenue Suite 408 Baltimore, Maryland 21204

Please be advised that I (along with the Ruxton-Riderwood-Lake Roland Area Improvement Association, Inc. > do hereby support the position of the "Office of Planning and Zoning" in denying the request of the petitioner in the above referenced case.

REF:CASE# CR90-409,CYCLE III,ITEM 10

Since I am a resident of the 8200 block Bellona Avenue, I am quite aware that any increase in the volume of traffic at this location will most certainly aggravate an already dangerous intersection and add an undue burden to the volume of traffic along the Bellona Avenue corridor.

There is already an overload of traffic along Bellona Avenue which consistently travels many times beyond the speed limits allowed and this includes an huge volume of trucks and tractor-trailers (many times quite late at night). It will also add to the volume of trashy litter along the Avenue which very often is discarded on my

I, therefore, respectfully ask that the petitioners request be

Sincerely.

600 North Wolfe Street/Meyer 8-134 Baltimore, MD 21205

Marc A. Feldman, M.D.

Division of Neuro Anesthesia Robert W. McPherson, M.D., Director Cecil O. Borel, M.D. Stephen A. Derrer, M.D. Scott M. Eleff, M.D.

Frederick E. Sieber, M.D.

Douglas S. Snyder, M.D.

Mr. Steven Lafferty Baltimore County - Planning Board 305 W. Chesapeake Avenue Suite 408 Baltimore, MD 21204

Dear Mr. Lafferty,

I am writing to express my support of the recommendation of the office of planning and zoning to deny the petition for case #CR90-409, Cycle III, Item

The proposed plan including a structure with 576 parking spaces will have major effects on an already heavily congested area. For one, the Baltimore County Master Plan designates the area as a community conservation area. This zoning request is definitely not in keeping with this idea. If one looks at the present amount of available office space in the area, it is adequate. The presence of an additional large office building in this corridor will contribute to further deterioration of any remaining residential flavor in the Charles Street, Bellona Avenue region.

Additionally, the traffic congestion must be considered. Charles and Bellona Avenues are very crowded, and a large member of accidents occur at this intersection. Bellona Avenue was not intended to handle this much traffic and I think this new office building will only complicate the problem.

Thank you for your attention in this matter.

Assistant Professor 13 Malibu Court Towson, MD 21204

FES/sag

FROM THE OFFICE OF GEORGE WILLIAM STEPHENS, JR., & ASSOCIATES, INC.

P.O. BOX 6828, TOWSON, MARYLAND 2120

ENVIRONMENTAL IMPACT STATEMENT

CR-90-409-SPHA 5/13/92 - CCt REMANDED case to CBA to REVERSE Opinion and DENY Petition. PEOPLE'S COUNSEL FOR : IN THE CIRCUIT COURT BALTIMORE COUNTY, et al., * IN THE PEOPLE'S COUNSEL FOR : FOR BALTIMORE COUNTY BALTIMORE COUNTY, et al. * CIRCUIT COURT Appellants : CASE NO. 91 CV 4798 Plaintiff * FOR * BALTIMORE COUNTY CLARIDGE TOWERS COMPANY, CLARIDGE TOWERS COMPANY * Case No.: 91 CV 4798 Defendant ::::::: * * * * * * * * * * * * Upon review of the record, and having considered the petitions for NOTICE OF APPEAL Claridge Towers Company, Defendant, hereby enters an appeal appeal of all parties, memoranda, and argument in open court on April 14, from the final judgment entered in this action on May 11, 1992. 1992, it is, this ______ day of _______, 1992, by the Circuit Court for Baltimore County, ORDERED that the Amended Opinion and Order of the Baltimore County Board of Appeals dated September 19, 1991 be, and hereby DINENNA AND BRESCHI 409 Washington Avenue, Suite 600 Towson, Maryland 21204 is reversed, and the case is remanded to said Board for the entry of an (410) 296-6820 order denying the petition for zoning reclassification filed in this case. Attorneys for Defendant CERTIFICATE OF SERVICE I HEREBY CERTIFY that on this 25th day of May, 1992, a copy of the aforegoing Notice of Appeal was mailed, postage Circuit Court for Baltimore County prepaid to Peter Max Zimmerman, People's Counsel for Baltimore APPROVED AS TO FORM: County, Court House, Towson, Maryland 21204 and to Richard C. Burch, Esquire, 105 West Chesapeake Avenue, Suite 300, Towson, Peter Max 21mmerman Deputy People's Counsel Maryland 21204. Attorney for Individual Appellants Attorney for Claridge Towers Company FILED MAY 1 - 1992

SOURCE STATE OF THE STATE OF TH

Kathy Rushton - 887-2660

Non-Jury Assignments—Civil Special Settlement Conferences

PEOPLE'S COUNSEL FOR IN THE CIRCUIT COURT BALTIMORE COUNTY, et al., FOR BALTIMORE COUNTY Appellants Case No.: 91CV4798 CLARIDGE TOWERS COMPANY Appellee * * * * * * * * * * * MOTION TO EXTEND TIME TO FILE APPELLEE'S MEMORANDUM Claridge Towers Company, Appellee, by its counsel, George A. Breschi and DiNenna and Breschi, pursuant to the B Rules of Maryland Rules of Civil Procedure, herein requests an extension of time until January 26, 1992 to file Appellee's Memorandum. Due to the untimely death of S. Eric DiNenna, who was previously handling this matter, this extension is requested so that counsel may have time to properly file a Memorandum on Appellee's behalf. Opposing counsel, Peter Max Zimmerman, counsel for the Appellants, does not object to this extension. WHEREFORE, Appellee's request a 30 day extension to file Appellee's Memorandum. DINENNA AND BRESCHI 409 Washington Avenue, Suite 600 Towson, Maryland 21204 (410) 296-6820 Attorneys for Appellee CERTIFICATE OF MAILING I HEREBY CERTIFY that on this 20th day of December, 1991, a 31 DEC 51 Lil 3: Of

copy of the aforegoing Motion to Extend Time to File Appellee's Memorandum was mailed, postage prepaid to Peter Max Zimmerman, Esquire, Deputy People's Counsel, Room 304, County Office Building, 111 W. Chesapeake Avenue, Towson, Maryland 21204; County Board of Appeals, Room 315, County Office Building, Towson, Maryland 21204.

- 2 -

MICROFILMED

CIRCUIT COURT FOR BALTIMORE COUNTY ASSIGNMENT OFFICE **COUNTY COURTS BUILDING** Irene Summers — 887-2660 * IN THE CIRCUIT COURT PEOPLE'S COUNSEL FOR 401 Bosley Avenue BALTIMORE COUNTY, et al., P.O. Box 6754 * FOR BALTIMORE COUNTY Towson, Maryland, 21285-6754 Appellants * Case No.: 91CV4798 November 20, 1991 CLARIDGE TOWERS COMPANY Richard C. Burch, Esq. Appellee Phyllis Cole Friedman, Esq. Peter Max Zimmerman, Esq. S. Eric DiNenna, Esq. ORDER TO EXTEND TIME TO FILE APPELLEE'S MEMORANDUM County Board of Appeals of Baltimore County Upon the aforegoing Motion to Extend Time to File Appellee's Memorandum it is herein RE: Non-Jury 91 CV 4798 People's Counsel For Baltimore County ET AL vs. Claridge Towers Company ORDERED that Appellee be granted a 30 day extension to January 25, 1992 to file Appellee's Memorandum. HEARING DATE: Thursday, February 6, 1992, @ 9:30 a.m. ON THE FOLLOWING: Appeal: ½ day Please see the below notations. TON EFCERT OF THIS NOTICE: Counsel shall contact each other immediately to conform calendars. Claim of not receiving notice will not If the above Hearing Date is not agreeable to any counsel, a request for a postponement MUST BE MADE IN WRITING to the Assignment Office AS SOON AS POSSIBLE, with a copy to all counsel involved. <u>POSTPONEMENTS PRIOR TO 30 DAYS OF TRIAL</u> should be directed to the attention of Irene Summers. <u>POSTPONEMENTS WITHIN 30 DAYS OF TRIAL</u> must be made to the attention of the Director of Central Assignments-Joyce Grimm-887-3497. SETTLEMENTS: If a settlement if reached prior to the hearing date, the Assignment Office must be notified immediately. All settlements must be put on the record it no order of satisfaction is filed prior to trial MICROFILMED

IN THE MATTER OF THE * IN THE CIRCUIT THE APPLICATION OF CLARIDGE TOWERS COMPANY * COURT FOR BALTIMORE FOR A ZONING RECLASSIFICATION FROM D.R.16 TO 0-1 AND A VARIANCE * COUNTY AND SPECIAL HEARING ON PROPERTY * CG Doc. No. 3 LOCATED ON THE EAST SIDE BELLONA LANE, 74' + NORTH OF THE CENTER-* Folio No. 230 LINE OF BELLONA AVENUE (8415 BELLONA LANE) 8TH ELECTION DISTRICT * File No. <u>91-CV-4798</u> 3RD COUNCILMANIC DISTRICT PEOPLE'S COUNSEL, ET AL, PLAINTIFFS* CASE NO. CR-90-409-SPHA PROCEEDINGS BEFORE THE ZONING COMMISSIONER AND THE COUNTY BOARD OF APPEALS OF BALTIMORE COUNTY TO THE HONORABLE, THE JUDGE OF SAID COURT: And now come William T. Hackett, Michael B. Sauer, and Lynn B. Moreland, constituting the County Board of Appeals of Baltimore County, and in answer to the Order for Appeal directed against them in this case, herewith return the record of proceedings had in the above-entitled matter, consisting of the following certified copies or original papers on file in the Office of the Zoning Commissioner and the Board of Appeals of Baltimore County: No. CR-90-409-SPHA March 1, 1990 Petition filed by S. Eric DiNenna, Esquire, on behalf of Claridge Towers Company for a Zoning Reclassification from D.R.16 to O-1 (4.944 acres), Variance and Special Hearing on the subject Comments from Baltimore County Zoning Plans Advisory Committee. July 31 September 27 Publication in newspapers. Certificate of Posting of property. October 3 April 16, 1991 Documented Site Plan_submitted to County Board of Appeals at hearing. Planning Board Comments. Section of the second

Claridge Towers Company, Case No. CR-90-409-SPHA File No. 91-CV-4798 August 13, 1991 Hearing before the Board of Appeals. Opinion and Order of the Board GRANTING the August 30 Petition for Reclassification for the first through the fourth floors; DENYING the request for Variances and Special Hearing. Amended Opinion and Order of the Board GRANTING September 19 the Petition for Reclassification of entire building but limiting medical office use to four floors; DENYING the request for Variances and Special Hearing. Order for Appeal filed in the Circuit Court September 30 for Baltimore County by People's Counsel for Baltimore County and Thomas E. Crow, Jr., et Certificate of Notice sent to interested October 1 October 7 Petition to Accompany Appeal filed in the Circuit Court for Baltimore County by People's Counsel, et al. Order for Appeal and Cross Appeal filed in the Circuit Court for Baltimore County by S. Eric October 10 DiNenna, Esquire on behalf of Claridge Towers Company. Petition for Appeal also filed. Certificate of Notice sent to interested October 15 parties. October 29 Transcript of testimony filed. Petitioner's Exhibit No. 1 -Plat 2/6/90 as amended (2 pgs.) 2 -Description
3 -Environmental Impact Statement
4 -Landscaping Plan 2/26/90
5 -West Elevation Plat 8/12/91 6 -Traffic Group Study 7/10/91 7 -200 scale zoning map 11A & 12A as marked by Witness Gerber 8/11/51 8 -Ltr. 8/20/88 - from Pres. of Impr. Assn. to James F. Knott (5 pgs.) و المناه و مهرو الآن و الإستان الم

Claridge Towers Company, Case No. CR-90-409-SPHA File No. 91-CV-4798 People's Counsel's Exhibit No.1-1000 scale zoning map 2-Record of related CZMP issues & comments 3-County Departmental documents 4-Group of letters from 1988 CZM Process file of Planning Office 5-Rule 8 authorization 6-Letters from neighbors: A-8/12/91 from Thomas E. Crow, Jr.; B-8/12/91 from Michael D. Billig, O.D.; C-8/12/91 from Dennis E. Uhlfelder, D.D.S.; D-8/12/91 from L. Alan Evans Record of Proceedings filed in the Circuit October 29, 1991 Court for Baltimore County. Record of Proceedings pursuant to which said Order was entered and upon which said Board acted are hereby forwarded to the Court, together with exhibits entered into evidence before the Board. Respectfully submitted, Legal Secretary County Board of Appeals, Room 315, County Office Building, 111 W. Chesapeake Avene, Towson, Maryland 21204 (301) 887-3180 cc: People's Counsel for Baltimore County Richard C. Burch, Esquire Mr. Thomas E. Crow, Jr. Ms. Nancy W. Horst Ms. Sarah F. Lord S. Eric DiNenna, Esquire Claridge Towers Company Mr. H. Robert Christopher

CERTIFICATE OF MAILING

1991, a copy of the aforegoing Petition For Appeal was mailed,

postage prepaid to Phyllis Friedman, People's Counsel for

Baltimore County and Peter Max Zimmerman, Deputy People's

Counsel, Room 304, County Office Building, 111 West Chesapeake

Avenue, Towson, Maryland 21204; Richard C. Burch, Suite 300, 105

West Chesapeake Avenue, Towson, Maryland 21204, attorney for

individual protestants; Administrative Secretary, County Board

of Appeals, County Office Building, Towson, Maryland 21204.

I HEREBY CERTIFY that on this 100 day of 000001

PEOPLE'S COUNSEL FOR * BEFORE THE BALTIMORE COUNTY 6. That the Board was otherwise arbitrary and capricious * CIRCUIT COURT and exceeded its authority in denial of the total structure for 0-1 zoning use as well as its rejection * FOR for the floor area ration and the requested variances THOMAS E. CROW, JR., from the height regulations of the 0-1 zone. et al. * BALTIMORE COUNTY Docket No. 3 S' ERIC DINENNA Folio No. 230 DINENNA AND BRESCHI 409 Washington Avenue, Suite 600 * File No. 91CV4798 Towson, Maryland 21204 (301) 296-6820

IN THE MATTER OF THE

CLARIDGE TOWERS COMPANY

LINE OF BELLONA AVENUE

8TH ELECTION DISTRICT

3RD COUNCILMANIC DISTRICT

CASE NO. CR-90-409-SPHA

MICROFILMED

(8415 BELLONA LANE)

Madam Clerk:

FOR A ZONING RECLASSIFICATION

AND SPECIAL HEARING ON PROPERTY

LOCATED ON THE EAST SIDE BELLONA

LANE, 74' + NORTH OF THE CENTER-

CLARIDGE TOWERS COMPANY, PLAINTIFF *

FROM D.R.16 TO 0-1 AND A VARIANCE * COUNTY

* * * * * * * * *

CERTIFICATE OF NOTICE

Rules of Procedure, William T. Hackett, Michael B. Sauer, and Lynn

B. Moreland, constituting the County Board of Appeals of Baltimore

County, have given notice by mail of the filing of the appeal to

the representative of every party to the proceeding before it;

namely, S. Eric DiNenna, Esquire, DiNenna and Breschi, Mercantile

Towson Building, 409 Washington Avenue, Suite 600, Towson, Maryland

21204, Counsel for Plaintiff; Claridge Towers Company, c/o S. Eric

DiNenna, Esquire, DiNenna and Breschi, Mercantile Towson Building,

409 Washington Avenue, Suite 600, Towson, Maryland 21204,

Plaintiff; People's Counsel for Baltimore County, 111 W. Chesapeake

Avenue, Room 304, Towson, Maryland 21204; Mr. Thomas E. Crow, Jr.,

8415 Bellona Lane, Apt. 512, Ruxton, Maryland 21204; Ms. Nancy W.

Horst, 7819 Ellenham Avenue, Ruxton, Maryland 21204; Ms. Sarah F.

Lord, 6219 Falls Road, Baltimore, Maryland 21209; Richard C.

Burch, Esquire, Suite 300, 105 W. Chesapeake Avenue, Towson,

| Maryland 21204, Counsel for Individual Protestants; and Michael B.

Sauer, Esquire, c/o County Board of Appeals, Room 315, County

Pursuant to the provisions of Rule B-2(d) of the Maryland

THE APPLICATION OF

* IN THE CIRCUIT

* COURT FOR BALTIMORE

* CG Doc. No. 3

* Folio No. ___230__

* File No. 91-CV-4798

ORDER FOR APPEAL AND CROSS APPEAL

Claridge Towers Company appeals the Opinion and Order of the County Board of Appeals of September 19, 1991 and pursuant to Maryland Rule B-4.g files a Cross Order for Appeal.

> S. ERIC DINENNA DINENNA AND BRESCHI 409 Washington Avenue, Suite 600 Towson, Maryland 21204 (301) 296-6820 Attorneys for Claridge Towers Co.

CERTIFICATE OF MAILING

I HEREBY CERTIFY that on this 10th day of October, 1991, a copy of the aforegoing Order for Appeal and Cross Appeal was mailed, postage prepaid to Phyllis Friedman, People's Counsel for Baltimore County and Peter Max Zimmerman, Deputy People's Counsel, Room 304, County Office Building, 111 West Chesapeake Avenue, Towson, Maryland 21204; Richard C. Burch, Suite 300, 105 W. Chesapeake Avenue, Towson, Maryland 21204, attorney for individual protestants; Administrative Secretary, County Board of Appeals, County Office Building, Towson, Maryland 21204.

MICROFILMED

Office Building, 111 W. Chesapeake Avenue, Towson, MD 21204, a copy of which Notice is attached hereto and prayed that it may be made a part hereof. LindaLee M. Kuszmaul, Legal Secretary County Board of Appeals, Room 315, County Office Building, 111 W. Chesapeake Ave., Towson, Maryland 21204 (301) 887-3180 I HEREBY CERTIFY that a copy of the aforegoing Certificate of

Claridge Towers Company, Case No. CR-90-409-SPHA

Notice has been mailed to S. Eric DiNenna, Esquire, DiNenna and Breschi, Mercantile Towson Building, 409 Washington Avenue, Suite 600, Towson, Maryland 21204, Counsel for Plaintiff; Claridge Towers Company, c/o S. Eric DiNenna, Esquire, DiNenna and Breschi, Mercantile Towson Building, 409 Washington Avenue, Suite 600, Towson, Maryland 21204, Plaintiff; People's Counsel for Baltimore County, 111 W. Chesapeake Avenue, Room 304, Towson, Maryland 21204; Mr. Thomas E. Crow, Jr., 8415 Bellona Lane, Apt. 512, Ruxton, Maryland 21204; Ms. Nancy W. Horst, 7819 Ellenham Avenue, Ruxton, Maryland 21204; Ms. Sarah F. Lord, 6219 Falls Road, Baltimore, Maryland 21209; Richard C. Burch, Esquire, Suite 300, 105 W. Chesapeake Avenue, Towson, Maryland 21204, Counsel for Individual Protestants; and Michael B. Sauer, Esquire, c/o County Board of Appeals, Room 315, County Office Building, 111 W. Chesapeake Avenue, Towson, MD 21204, on this 15th day of October, Maa Lee /11. Kusyman

> Office Building, 111 W. Chesapeake Ave., Towson, Maryland 21204 (301) 887-3180

LindaLee M. Kuszmaul, Legal Secretary

County Board of Appeals, Room 315, County

IN THE MATTER OF THE APPLICATION OF CLARIDGE TOWERS COMPANY FOR A ZONING RECLASSIFICATION FROM D.R. 16 TO 0-1 AND A * VARIANCE AND SPECIAL HEARING ON PROPERTY LOCATED ON THE * EAST SIDE BELLONA LANE, 74° + NORTH OF THE CENTERLINE OF BELLONA AVENUE (8415 BELLONA LANE) 8TH ELECTION DISTRICT

3RD COUNCILMANIC DISTRICT

BEFORE THE CIRCUIT COURT

BALTIMORE COUNTY

CASE NO.: CR-90-409-SPHA Item # 10, CYCLE III

PETITION FOR APPEAL

* * * * * * * * * * *

Now comes CLARIDGE TOWERS COMPANY by S. Eric DiNenna, Esquire, DiNenna and Breschi, in support of the Order of Appeal filed herein, says:

- 1. That by the Decisions and Orders of the County Board of Appeals dated August 30, 1991 and by its Amended Order of September 19, 1991 the County Board of Appeals committed error in that it did not render a proper decision based on the probative evidence presented to it and was otherwise arbitrary and capricious in its decisions;
- 2. That your petitioner, appellant, requested the classification of the total property which seemed to be cleared by the Amended Order of September 19, 1991 but, restricted the use of offices in 0-1 zone classification to the 1st four (4) floors, two (2) of which the petitioner had permission prior decisions;
- 3. That it committed error in restricting the offices used to the 1st four (4) floors and the remaining six (6) floors remained as apartments in residential use;
- 4. In classifying the property 0-1, the Board made an error in not granting the requested variances from height regulations in that it disregarded the existing structure and its height in its decision;
- 5. That in its decisions the Board arbitrarily and capriciously rejected the request for a variance from the floor area ratio as required by the 0-1 zone, in not granting same, it granted 0-1 classification but disregarded the necessity and hardship incurred by the petitioner by denying the requested flow Cherical in that the building is existing;

PEOPLE'S COUNSEL FOR : IN THE CIRCUIT COURT BALTIMORE COUNTY, ET AL. : FOR BALTIMORE COUNTY Appellants : CASE NO. 91 CV 4798

CLARIDGE TOWERS COMPANY, Appellee

MICROPILMED

ZONING CASE NO. CR-90-409-SPHA : : : : : :

PETITION ON APPEAL

necessary findings, under Section 2-356 of the Baltimore County of mistake.

2. The County Board of Appeals further found that the Proposed rezoning of the entire "Ruxton Towers" building to office zoning was inappropriate because of traffic congestion, but nevertheless granted two additional stories of office use without explanation of the traffic consequences.

On the entire record, there was lacking strong

6219 Falls Road Baltimore, Maryland 21209 (301) 828-4355

16 be affirmed and reinstated.

8415 Bellona Lane, Apt 512 Ruxton, Maryland 21204 (301) 828-6643

Thomas E. Crow, Jr.

Dallay WHORT

Nancy W. Horst 7819 Ellenham Avenue

(301) 821-5344

Ruxton, Maryland 21204

Richard C. Burch Suite 300, 105 W. Chesapeake Avenue Towson, Maryland 21204 (301) 828-1335 Attorney for Individual Protestants

Peter Max Zimmerman Deputy People's Counsel Room 304, County Office Building 111 W. Chesapeake Avenue Towson, Maryland 21204 (301) 887-2188

People's Counsel for

Baltimore County

Kate Max Cumerum

5. That the County Board of Appeals had no legally

sufficient evidence upon which to base its conclusion that the

present zoning on the parcel which is the subject of this appeal

is an erroneous classification and therefore their Orders passed

the County Board of Appeals under date of August 30, 1991 and

September 19, 1991 be reversed, and the action of the County

Council of Baltimore County in zoning the subject property D.R.

WHEREFORE, Appellants pray that the Opinions and Orders of

herein are illegal, arbitrary, and capricious.

as to the proper land use in this well-known area near Charles 4. The Board further failed to evaluate the

Street and Bellona Avenue. consequences of its zoning reclassification for floor area ratio and height requirements.

People's Counsel for Baltimore County, et al., Protestants below and Appellants herein, state: 1. The County Board of Appeals failed to make the

Gode, to support a piecemeal zoning classification on the basis

evidence of any mistake by the County Council, and the Board improperly substituted its judgment for that of the legislature

I HEREBY CERTIFY that on this 38th day of September, 1991, a copy of the foregoing Petition on Appeal was served on the Administrative Secretary, County Board of Appeals, Room 315, County Office Building, 111 W. Chesapeake Avenue, Towson, MD 21204; and a copy mailed to S. Eric DiNenna, Esquire, Mercantile Towson Building, 409 Washington Avenue, Suite 600, Towson, MD 21204.

Peter Max Zimmerman

MICROFILMED

PEOPLE'S COUNSEL FOR : IN THE CIRCUIT COURT BALTIMORE COUNTY : FOR BALTIMORE COUNTY THOMAS E. CROW, JR. : Folio No. _____230_ 8415 Bellona Lane, Apt. 512 Ruxton, Maryland 21204 : File No. 91 CV 4798 (301) 828-6643 NANCY W. HORST 7819 Ellenham Avenue Ruxton, Maryland 21204 (301) 821-5344 SARAH F. LORD 6219 Falls Road Baltimore, Maryland 21209 (301) 828-4355 Appellants CLARIDGE TOWERS COMPANY, Appellee ZONING CASE NO. CR-90-409-SPHA

NOTICE OF APPEAL

::::::

Please enter an appeal on behalf of People's Counsel for Baltimore County and Thomas E. Crow, Jr., Nancy W. Horst, and Sarah F. Lord, from the Orders of the County Board of Appeals dated August 30, 1991 and September 19, 1991, to the Circuit Court for Baltimore County, and file the record upon receipt from the said administrative agency.

MICROFILME

Thomas E. Crow, Jr Phyllis Cole Friedman 8415 Bellona Lane, Apt. 512 People's Counsel for Ruxton, Maryland 21204 Baltimore County (301) 828-6643 Baltimore County Nancy W. Horst 7819 Ellenham Avenue Peter Max Zimmerman Deputy People's Counsel Room 304, County Office Building Ruxton, Maryland 21204 111 W. Chesapeake Avenue Towson, Maryland 21204 (301) 887-2188 (301) 821-5344 Sarah F. Lord 6219 Falls Road Baltimore, MD 21209 (301) 828-4355 Richard C. Burch/sh Richard C. Burch Suite 300, 105 W. Chesapeake Avenue Towson, Maryland 21204 (301) 828-1335 Attorney for Individual Protestants I HEREBY CERTIFY that on this 30th day of September, 1991, a copy of the foregoing Notice of Appeal was served on the Administrative Secretary, County Board of Appeals, Room 315, County Office Building, 111 W. Chesapeake Avenue, Towson, MD 21204; and a copy mailed to S. Eric DiNenna, Esquire, Mercantile Towson Building, 409 Washington Avenue, Suite 600, Towson, MD 21204.

MICROFILME

C149 No. 91 CV 4798 Baltimore County TERK, 19.... PFOPLE'S COINSEL For Baltimore County 1 FOLDER ****************** · Case sent to Baltimore County Board of Appeals-Cert, Mail # P368008185 Claridge Towers Company I Hereby Certify, That I have this day received under cover from the Clerk of the Circuit rt for Ballimore County, process as above IN TESTIMONY WHEREOF, I bereto subscribe my name and affix the Seal of the Count for County-City, on the day of sinetren 97 OCT -1 PM I2: 17 CONHIX ECRENCE

BECEIVED

BECEIVED Cut.


Baltimore County
Board of Appeals -- 400 Washington Avenue-Room 49
Towson, Md. 21204

The Circuit Court for

Docket Pollo

=	COURT MINUTES
192	HON (SC. HIH. HED SUB CUMA. CT. NEDS TO BECHOW FECCED. TO be set in for hearing Sythe COURT AT A LARK DATE.
	news TO BEND FECCED. To be at in for hearing
	Sythe COURT AT A LARK DATE.
$\overline{\mathcal{C}}_{\mathbf{d}}$	Har 153 Hill Deach 1 1 10
92	Hon 650. My OROCK to be fl.
	~- ·
	·
	•

		. -
STATE	e of marpiand. Baitimore countr	
TO WIT:		
		<u>-</u>
4 ~	·:	
I. Huganne 1	Mensh, Clerk of the Circuit Court for Baltimore	
Proceedings of this	crify that the aforegoing is the Original Record of	
1 4	Simandi	
Balla Cour	Court. which has been transferred to Senandel The Board of Appeals	
	0 7	
In testime	OND Whereof. I hereto subscribe my name and affix	
Beal of the said	Court this 26th pay of September 1997	LDE
•	7 /	
	•	
	Duzanne Mensh	
•	Clerk of the Circuit Court	ii ii
	for Baltimore County	
]]]
The same of the sa	•	
	·	
		*

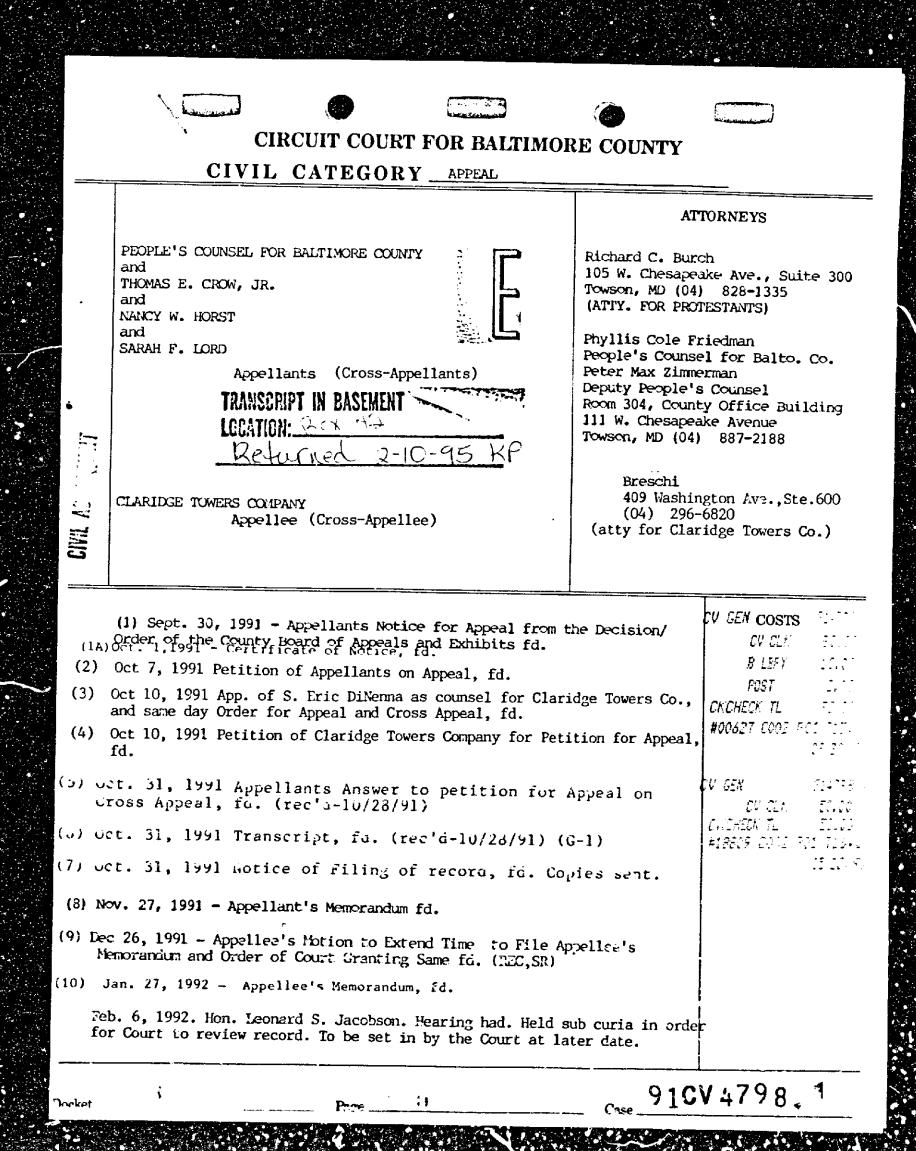

In The Circuit Court for Baltimore County	Docket 3 Follo 230
	TERK, 19
CLARIDGE TOWERS COMPANY	ORIGINAL RECORD AND PROCEEDINGS SENT TO THE COURT OF SPECIAL APPEALS
PEOPLE'S COUNSEL FOR BALTIMORE COUNTY, ET AL	OF MARYLAND BY CERTIFIED MAIL.
	Summe Menshie Cent
Court for Baltimore County, process as abo	الله الله الله الله الله الله الله الله
Seal of the.	•
City, on the . bundred and	
Court	of Special Appeals
	953, September Term, 1992
Claridge Towe: v. People's Couns	rs Company sel for Baltimore County et al.

DISPOSITION OF APPEAL IN COURT OF SPECIAL APPEALS:

November 10, 1992: Mandate issued.

RECORD RETURNED TO CLERK OF CIRCUIT COURT FOR:

BALTIMORE COUNTY

- 2 -

Transcript. 73

Order (AMW) To Proceed Without A Prehearing

LARGE BROWN ENVELOPE (Transcripts Of Record)

Conference.....

BY: HAND DELIVERED

Index Continued Case No. 91 CV 4798

REMARKS:


November 9, 1992: Line of Dismissal filed by

counsel for the appellant. Appeal dismissed:

TOWSON, MD 21285-6754 DATE: 11/10/92

No. 953, September Term, 1992 Claridge Towers Company People's Counsel for Baltimore County et al. JUDGMENT: November 9, 1992: Line of Dismissal filed by counsel for the appellant. Appeal dismissed. November 10, 1992: Mandate issued. STATEMENT OF COSTS: In Circuit Court: for BALTIMORE COUNTY 91CV4798 In Court of Special Appeals: Filing Record on Appeal..... * Total * STATE OF MARYLAND, Sct. I do hereby certify that the foregoing is truly taken from the records and proceedings of the said Court of Special Appeals. In testimony whereof, I have hereunto set my hand as Clerk and affixed the seal of the Court of Special Appeals, this entry day of November A.D. 19 92 COSTS SHOWN ON THIS MANDATE ARE TO BE SETTLED BETWEEN COUNSEL AND NOT THROUGH THIS OFFICE,

Court of Special Appeals

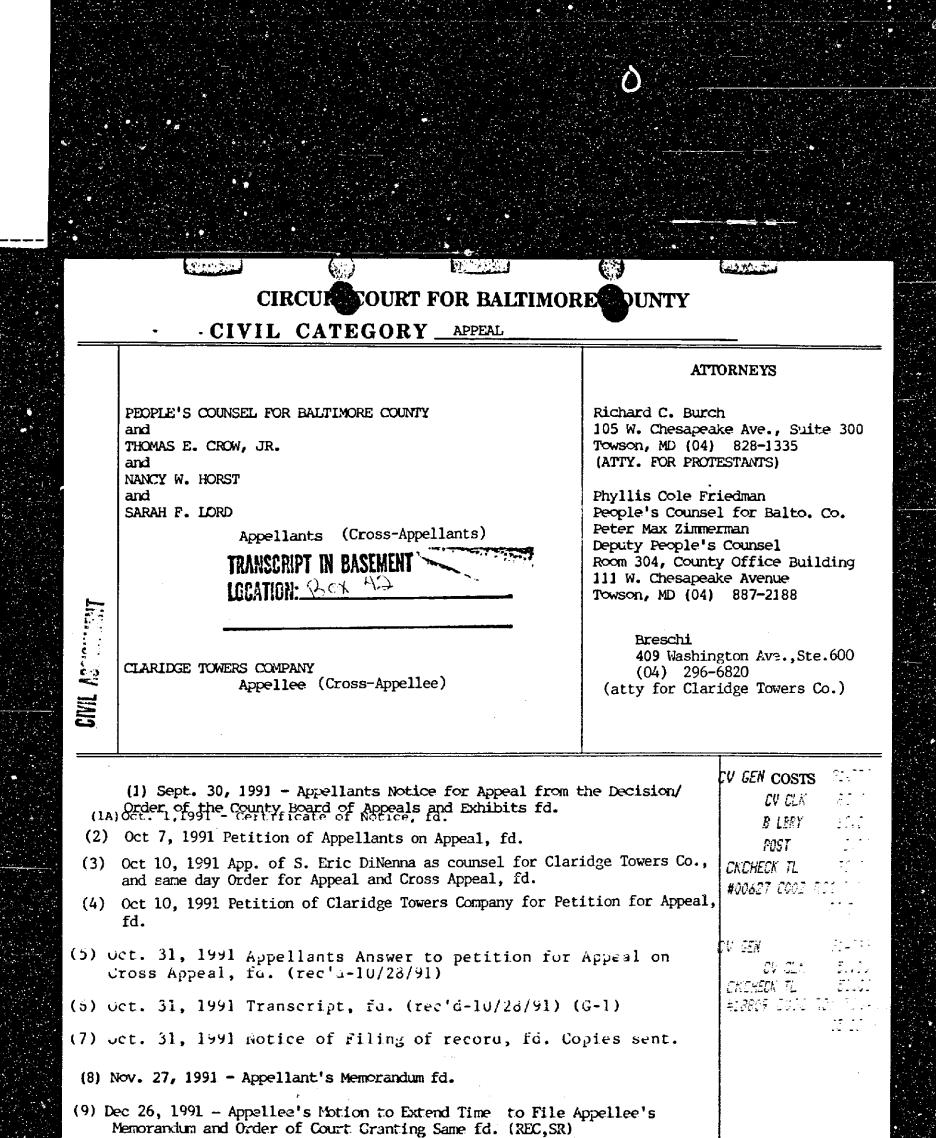

(10) Jan. 27, 1992 - Appellee's Memorandum, fd.

Feb. 6, 1992. Hon. Leonard S. Jacobson. Hearing had. Held sub curia in order for Court to review record. To be set in by the Court at later date.

TRANSCRIPT OF RECORD FROM THE CIRCUIT COURT OF BALTIMORE COUNTY HONORABLE LEONARD S. JACOBSON IN THE CASE OF CLARIDGE TOWERS COMPANY AppellantVS. PEOPLE'S COUNSEL FOR BALTIMORE COUNTY ET AL. Appellee 5 TO THE COURT OF SPECIAL APPEALS PROBERT A. BRESCHI, ESQ. DINENNA AND BRESCHI FOR APPELLANT 409 WASHINGTON AVENUE, SUITE 600 R-50.00 TOWSON, MARYLAND 21204 (410) 296-6820 5-134.50 RICHARD C. BURCH 105 W. CHESAPEAKE AVE., SUITE 300 TOWSON, MARYLAND 21204 828-1335 FOR APPELLEE PHYLLIS COLE FRIEDMAN, ESQ. C#P314407309 PETER MAX ZIMMERMAN, ESQ. 8/18/92 ROOM 304, COUNTY OFFICE BUILDING ..111.W...CHESAPEAKE.AVENUE. TOWSON, MARYLAND 21204 8/20/92 (LEAVE BLANK)

CLARIDGE TOWERS COMPANY IN THE CIRCUIT COURT * FOR BALTIMORE COUNTY * CIVIL * DOCKET 3 PAGE 230 PEOPLES COUNSEL FOR BALTIMORE COUNTY, ET AL CASE NO. 91 CV 4798 INDEX Clerk's Memorandum With Notations.... Notice Of Appeal.... Certificate Of Notice And Petition On Appeal... 16 thru 22 Order For Appeal And Cross Appeal..... Petition For Appeal..... 24 and 25 Answer To Petition For Appeal (On Cross Appeal). 26 Proceedings Before The Zoning Commissioner And The County Board Of Appeals Of Baltimore County 27 thru 29 Notice Of Filing Of Record..... Appellants' Memorandum..... 31 thru 44 Motion To Extend Time To File Appellee's Memorandum.... 45 thru 47 Appellee's Memorandum, Background And History.. 48 thru 61 Correspondence From Honorable Leonard S. Jacobson And Assignment Of Trial/Hearing Date (LSJ).... 62 and 63 Correspondence With Three Attachments..... 64 thru 67 Order (LSJ).... Correspondence And Notice Of Appeal Filed May 28, 1992..... 69 and 70

(11) May 15, 1992 - Order of Court that the Amended Opinion and Order of the Baltimore County Board of Appeals dated September 19, 1991 be, and hereby is reversed, and the case is remanded to said Board for the entry of an Order Denying the Petiton for Zoning Reclassification filed in this case, fd (LSJ). STATE OF MARYLAND BALTIMORE COUNTY, TO WIT: (12) May 28, 1992 - Deft's. Notice of Appeal to the Court of Special Appeals fd. (6/25). (13) Jul 1, 1992 Order of Court from the Court of Special Appeals directing Appea proceed without a Prehearing Conference, fd. (A.M. Wilson) (6/25) is one of the ___CIVIL

I, SUZANNE MENSH, CLERK of the Circuit Court for

Baltimore County do hereby certify that Case No.91 CV 7498 original record of proceedings in the said Court, in the therein entitiled cause in conformity with the rules of the Court of Special Appeals of Maryland relating thereto.

> IN TESTIMONY THEREOF, I hereto Subscribe my name and affix the Seal of the Said Court,

this 18TH day of AUGUST , 1992.

CLERK, CIRCUIT COURT FOR BALTIMORE COUNTY.

Preparation and Cost of Record \$50.00 Stenographers Cost \$134.50 Postage or Transportation

91CV 4798.

April 14; 1992. Hon. Leonard S. Jacobson. Hearing had. Order to be filed.

CLARIDGE TOWERS COMPANY * PHC No. 337 * September Term, 1992 PEOPLE'S COUNSEL FOR BALTIMORE COUNTY et al. QRDER The Court of Special Appeals, pursuant to Maryland Rule 8-206(a)(1), orders and directs that the above captioned appeal proceed without a Prehearing Conference. BY THE COURT Date: June 19, 1992 cc: * The Hon. Suzanne Mensh, Clerk Circuit Court for Baltimore County George A. Breschi, Esquire Peter Max Zimmerman, Esquire Richard Burch, Esquire *Mr./Ms. Clerk: Will you kindly place this Order with the record in this cause (Your 91-CV-4798). The date of this Order establishes commencement of the 10 day period under Md. Rule 8-411(b) and the 60 day period for transmittal of the record under Md. Rule 8-412(a). Leslie D. Gradet, Clerk Baltimore County, Maryland PEOPLE'S COUNSEL MENNY MANAGEMENT ROOM 47, Courthouse TOWSON, MARYLAND 21204 887x494-2188 Deputy People's Counsel May 8, 1992 The Honorable Leonard S. Jacobson, Judge Circuit Court for Baltimore County Courts Building 401 Bosley Avenue Towson, Maryland 21204 RE: People's Counsel for Baltimore County, et al. v. Claridge Towers Company, Circuit Court Case No. 91 CV 4798 Enclosed for your review and approval is a proposed Order in this case which has been approved as to form by all counsel, based on your decision made in open court. We are also enclosing three copies in the hope that this will facilitate the Clerk's sending true test copies to the attorneys. Very truly yours, Eta Ma Commerca Peter Max Zimmerman Deputy People's Counsel cc: Richard C. Burch, Esquire George A. Breschi, Esquire

Mailed: June 19, 1992

IN THE COURT OF SPECIAL APPEALS

PEOPLE'S COUNSEL FOR : IN THE CIRCUIT COURT BALTIMORE COUNTY, et al., : FOR BALTIMORE COUNTY Appellants : CASE NO. 91 CV 4798 CLARIDGE TOWERS COMPANY, Appellee :::::: ORDER Upon review of the record, and having considered the petitions for appeal of all parties, memoranda, and argument in open court on April 14, 1992, it is, this _____ day of _____, 1992, by the Circuit Court for Baltimore County, ORDERED that the Amended Opinion and Order of the Baltimore County Board of Appeals dated September 19, 1991 be, and hereby 'is reversed, and the case is remanded to said Board for the entry of an order denying the petition for zoning reclassification filed in this case. Leonard S. Jacobson, Judge Circuit Court for Baltimore County APPROVED AS TO FORM: Pet My Commercia Deputy People's Counsel Richard C. Burch Attorney for Individual Appellants Attorney for Claridge Towers Company

RICHARD & NOTTENBERGER

897-2614

PATRICIA E PISHER

M7-3425

EDNA GOLOMBOWSKI

Chaf But & Adoption Department

MARIE E. SMITH

DENE SUNDAINS

Connumer Ciril Assyrmer Department

JOAN MATHER

MILLIAN ESIGLICIA

WILLIAM & ALLEN

JAKES W. FORRESTER

BEALIN O' KINOLT

JOSEPH G. STRUSKI

RICHARD D. ARNOLD, JR.

BARBARA E. RAINE

ROBERT A. BRESCHI

TOWSON, MARYLAND

SUITE 600

MR. BRESCHI:

DINENNA AND BRESCHI

409 WASHINGTON AVENUE

OFFICES OF THE CLERK OF THE CIRCUIT COURT

BALTIMORE COUNTY

County Courts Building 401 Bosley Avenue, Towson, Maryland 21204

SUZANNE MENSH

Clerk of Cours

(301) 887-2601

Enclosed is a Prehearing Information Report which must be filed

Unless a copy of the Transcript(s) of testimony is already on file,

within the time set forth in Md. Rule 8-205. This form together with

Special Appeals of Maryland, Court of Appeals Building, 361 Rowe Blvd. and Taylor Ave., Annapolis, Maryland 21401-1699.

you must order in writing from the Court Stenographer, (send a copy of

County for inclusion in the record), a transcript of all testimony within the time set forth in Maryland Rule 8-411.

You have a right to inspect the record in this office Monday through Friday between the hours of 8:30 and 4:30. Prior to the transmittal of the record to the Court of Special Appeals, you must deposit with this

TTY for Deaf Baltimore Area 383-7555 . D.C. Metro 565-0451

office a check or money order payable to the Clerk, Court of Special ... Appeals of Maryland in the amount of \$50.00. The cost of mailing this

case to Annapolis must also be paid prior to transmittal.

that order to the Appeals Clerk of the Circuit Court for Baltimore

a copy of the Notice of Appeal must be sent to the Clerk, Court of

DATE: MAY 28, 1992

RE: PEOPLE'S COUNSEL FOR

CASÉ NO. 91 CV 4798

Very truly,

MRS. ANGEL JULIO

APPELLATE APPEALS DEPT. (301) 887-3090

BALTIMORE COUNTY, ET AL

CLARIDGE TOWERS COMPANY

PEOPLE'S COUNSEL FOR BALTIMORE COUNTY, et al. CIRCUIT COURT Plaintiff * BALTIMORE COUNTY CLARIDGE TOWERS COMPANY * Case No.: 91 CV 4798 Defendant * * * * * * * * * * * NOTICE OF APPEAL Claridge Towers Company, Defendant, hereby enters an appeal from the final judgment entered in this action on May 11, 1992. Baluft Treschi ROBERT A. BRESCHI DINENNA AND BRESCHI 409 Washington Avenue, Suite 600 Towson, Maryland 21204 (410) 296-6820 Attorneys for Defendant CERTIFICATE OF SERVICE I HEREBY CERTIFY that on this 25th day of May, 1992, a copy of the aforegoing Notice of Appeal was mailed, postage prepaid to Peter Max Zimmerman, People's Counsel for Baltimore County, Court House, Towson, Maryland 21204 and to Richard C. Burch, Esquire, 105 West Chesapeake Avenue, Suite 300, Towson, Maryland 21204.

CLARIDGE TOWERS COMPANY, Appellee ::::::: ORDER Upon review of the record, and having considered the petitions for appeal of all parties, memoranda, and argument in open court on April 14, 1992, it is, this ______ day of _______, 1992, by the Circuit Court for Baltimore County, ORDERED that the Amended Opinion and Order of the Baltimore County Board of Appeals dated September 19, 1991 be, and hereby is reversed, and the case is remanded to said Board for the entry of an order denying the petition for zoning reclassification filed in this case. Leonard S. Jacobson, Judge Circuit Court for Baltimore County APPROVED AS TO FORM: Pete May Commercia Peter Max Zimmerman Deputy People's Counsel Richard C. Burch /st Richard C. Burch Attorney for Individual Appellants George A. Breschi Attorney for Claridge Towers Company FILED MAI TO 1994 FILED MAY 1 5 1992

: IN THE CIRCUIT COURT

: FOR BALTIMORE COUNTY

: CASE NO. 91 CV 4798

PEOPLE'S COUNSEL FOR

BALTIMORE COUNTY, et al.,

Appellants

PHYLLIS COLE FRIEDMAN

CSA/PHC Form No. 2

JUDGE LEONÁRO S. M.CC3SON

FILED MAY 1 - 1992

CIRCUIT COURT FOR BALTIMORE COUNTY County Courts Building 401 Bosley Avenue Towson, Maryland 21204 LEONARD S. JACOBSON, JUDGE 887-2674 PEOPLE'S COUNSEL, et al Appellants CASE NO. 91 CV 4798 CLARIDGE TOWERS COMPANY Appellee ASSIGNMENT OF TRIAL/HEARING DATE Trial/Arguments on APPEAL (2 Hours) (Continued from 2/6/92) Tuesday, April 14, 1992 at 9:30 a.m. in Courtroom No. CIRQUIT COURT FOR BALTIMORE COUNTY

Date signed Marc 2, 1992

COPIES SENT TO:

Peter Max Zimmerman, Esquire George A. Breschi, Esquire Richard C. Burch, Esquire Central Assignment Court File

The Circuit Court for Baltimore County

LEONARD S. JACOBSON

COUNTY COURTS BUILDING TOWSON, MARYLAND 21204 (301) 887-2674

February 27, 1992

Peter Max Zimmerman, Esquire Office of People's Counsel 111 W. Chesapeake Avenue, Room 304 Towson, Maryland 21204

George A. Breschi, Esquire 409 Washington Avenue Suite 600 Towson, Maryland 21204

Richard C. Burch, Esquire 105 W. Chesapeake Avenue, Suite 300 Towson, Maryland 21204

> RE: People's Counsel, et al. v. Claridge Towers Case No. 91 CV 4798

Dear Counsel:

As my secretary has been unable to get an agreed date for the continuance of this case, I am asking Mr. Zimmerman's Office to coordinate obtaining one. I would like you to agree on four dates when all of you are available and submit them to me so that I may give them to Central Assignment. They in turn will select the one that fits in with their schedule and mine.

Thank you for you cooperation in this matter.

Very/truly yours, Leonard S. Jacobson

LSJ:emh

cc: Ms. Joyce Grimm, Director Central Assignment Office

PEOPLE'S COUNSEL FOR * IN THE CIRCUIT COURT BALTIMORE COUNTY, et al., * FOR BALTIMORE COUNTY Appellants * Case No.: 91CV4798 CLARIDGE TOWERS COMPANY Appellee

APPELLEE'S MEMORANDUM Background and History

* * * * * * * * * * *

The property in question is the Ruxton Towers which is located at the intersection of Charles Street, Bellona Avenue and bound by the beltway exit to Charles Street. This property was zoned R. A. in the 60's and a Special Exception was granted in 1962 to allow the Appellees to build a 10-story building. In 1980 the property was rezoned as D. R. 16., when zoning classifications were changed, and the applicable statutes regarding D. R. 16 basically stated that a building in a D. R. 16 zone could no longer request Special Exception for office space. Prior to this, in 1968 (although testimony would indicate that it occurred in 1976), the Appellees filed for a Special Exception, case number 68-76-X to operate the first

In 1972, the Appellees again requested additional assistance, and use of office space and a Special Exception was granted in the case number 72-30-X in which the second floor was fallowed to be converted to office use. Then, in 1976, a request

floor of the building as office space. This Special Exception

was granted.

PEOPLE'S COUNSEL FOR * IN THE CIRCUIT COURT BALTIMORE COUNTY, et al., * FOR BALTIMORE COUNTY Appellants * Case No.: 91CV4798 CLARIDGE TOWERS COMPANY Appellee

MOTION TO EXTEND TIME TO FILE APPELLEE'S MEMORANDUM

Claridge Towers Company, Appellee, by its counsel, George

* * * * * * * * * * * *

A. Breschi and DiNenna and Breschi, pursuant to the B Rules of Maryland Rules of Civil Procedure, herein requests an extension of time until January 26, 1992 to file Appellee's Memorandum. Due to the untimely death of S. Eric DiNenna, who was previously handling this matter, this extension is requested so that counsel may have time to properly file a Memorandum on Appellee's behalf. Opposing counsel, Peter Max Zimmerman, counsel for the Appellants, does not object to this extension. WHEREFORE, Appellee's request a 30 day extension to file

Appellee's Memorandum.

DINENNA AND BRESCHI 409 Washington Avenue, Suite 600 Towson, Maryland 21204 (410) 296-6820 Attorneys for Appellee

CERTIFICATE OF MAILING

I HEREBY CERTIFY that on this 20th day of December, 1991, a

PEOPLE'S COUNSEL FOR BALTIMORE COUNTY, et al.,

Appellants

: IN THE CIRCUIT COURT : FOR BALTIMORE COUNTY

: Case No. 91CV4798

CLARIDGE TOWERS COMPANY, Appellee

APPELLANTS MEMORANDUM

:: . : : : :

Background

This zoning appeal involves the reclassification from D.R. 18 (density residential) to 0-1 (office building) of the first through fourth floors of the ten-story apartment building at 8417 Bellona Avenue known as Ruxton Towers, facing the east side of Bellona Lane, and also forming the northwest corner of the intersection of Bellona Avenue and Charles Street. Charles Street is the well-known north-south arterial road running from downtown Baltimore City to the beltway. Bellona Avenue is a well-traveled road which, in this area, runs west from Charles Street. In turn, just a short distance west of Charles Street, Bellona Lane runs north from Bellona Avenue. The property is situated in the relatively narrow rectangle formed essentially by these three streets and the exit ramp of the beltway to the north. The building itself has existed as a high rise apartment building, with the first two floors occupied by offices, for many years. The zoning has remained the same through a number of comprehensive zoning cycles. The property was a specific issue in the 1988 comprehensive zoning, but the County Council decided

Peopless Counsel for Balto. Co. et. al.

IN THE CIRCUIT COURT

BALTIMORE COUNTY CASE # 3/230/91-CV-4798


Claridge Towers Co.

NOTICE OF FILING OF RECORD

Richard C. Burch Phyllis Cole Friedman 105 W. Chesapeake Avenue Suite 300 21204 828+1335

S. Eric DiNenna Peter Max Zimmerman Room307-Co. Office Bldg. 21204 887-2188 409 Washington Av Suite 600 21204 296-6820

In accordance with Maryland Rule of Procedure B12, you are notified that the record in the above entitled case was filed on <u>Oct. 31st, 1991</u>

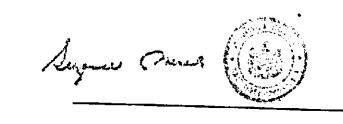



IN THE MATTER OF THE * IN THE CIRCUIT THE APPLICATION OF CLARIDGE TOWERS COMPANY * COURT FOR BALTIMORE FOR A ZONING RECLASSIFICATION FROM D.R.16 TO 0-1 AND A VARIANCE * COUNTY AND SPECIAL HEARING ON PROPERTY LOCATED ON THE EAST SIDE BELLONA * CG Dŏc. No. <u>3</u> LANE, 74' + NORTH OF THE CENTER-* Folio No. 230 LINE OF BELLONA AVENUE (8415 BELLONA LANE) 8TH ELECTION DISTRICT * File No. 91-CV-4798 3RD COUNCILMANIC DISTRICT PEOPLE'S COUNSEL, ET AL, PLAINTIFFS* CASE NO. CR-90-409-SPHA

PROCEEDINGS BEFORE THE ZONING COMMISSIONER AND THE COUNTY BOARD OF APPEALS OF BALTIMORE COUNTY

TO THE HONORABLE, THE JUDGE OF SAID COURT:

And now come William T. Hackett, Michael B. Sauer, and Lynn B. Moreland, constituting the County Board of Appeals of Baltimore County, and in answer to the Order for Appeal directed against them in this case, herewith return the record of proceedings had in the above-entitled matter, consisting of the following certified copies or original papers on file in the Office of the Zoning Commissioner and the Board of Appeals of Baltimore County: Add the terminate of the county of the c

No. CF-90-409-SPHA

March 1, 1990 Petition filed by S. Eric DiNenna, Esquire, on behalf of Claridge Towers Company for a Zoning Reclassification from D.R.16 to 0-1 (4.944 acres), Variance and Special Hearing on the subject · 网络金属 医基础皮肤 医皮肤 医皮肤 医

July 31 Comments from Baltimore County Zoning Plans Advisory Committee 100 most co

September 27 Publication in newspapers. Certificate of Posting of property.

April 16, 1991 Documented Site Plan submitted to County Board of

Appeals at hearing. May 22

Planning Board Comments.

PEOPLE'S COUNSEL FOR BALTIMORE COUNTY, et al.,

: IN THE CIRCUIT COURT : FOR BALTIMORE COUNTY

: Case No. 91CV4798

CLARIDGE TOWERS COMPANY,

Appellants

ANSWER TO PETITION FOR APPEAL (ON CROSS APPEAL)

::::::

People's Counsel for Baltimore County, et al., Protestants below and Appellants herein, state: 1. People's Counsel, et al. deny each and every Paragraph 1.

through 6. of the Petition for Appeal (On Cross Appeal). 2. In further answer, undersigned Appellants-Protestants state that the entire petition for rezoning should have been denied for the

Richard C. Burch Suite 300, 105 West Chesapeake Avenue Towson, Maryland 21204 (301) 828-1335

Attorney for Individual

Protestants

reasons stated in their own Petition on Appeal.

Phyllis Cole Friedman People's Counsel for Baltimore County

eter Max Lummenum Peter Max Zimmerman Deputy People's Counsel Room 304, County Office Building 111 W. Chesapeake Avenue Towson, Maryland 21204 (301) 887-2188

He May Cummerum

Peter Max Zimmerman 36

I HEREBY CERTIFY that on this 29th day of October, 1991, a copy of the foregoing Answer to Petition for Appeal (On Cross Appeal) was served on the Administrative Assistant, County Board of Appeals, Rm. 315 County Office Bldg., Towson, MD 21204; and a copy mailed to S. Eric DiNenna, Esquire, Mercantile Towson Bldg., 409 Washington Ave., Suite 600, Towson, MD 21204.

IN THE MATTER OF THE APPLICATION OF CLARIDGE TOWERS COMPANY FOR A ZONING RECLASSIFICATION FROM D.R. 16 TO C-1 AND A * VARIANCE AND SPECIAL HEARING ON PROPERTY LOCATED ON THE * BALTIMORE COUNTY EAST SIDE BELLONA LANE, 74' + NORTH OF THE CENTERLINE * CASE NO.: CR-90-409-SPHA OF BELLONA AVENUE Item # 10, CYCLE III (8415 BELLONA LANE) 8TH ELECTION DISTRICT 3RD COUNCILMANIC DISTRICT

PETITION FOR APPEAL

Now comes CLARIDGE TOWERS COMPANY by S. Eric DiNenna, Esquire, DiNenna and Breschi, in support of the Order of Appeal filed herein, says:

- 1. That by the Decisions and Orders of the County Board of Appeals dated August 30, 1991 and by its Amended Order of September 19, 1991 the County Board of Appeals committed error in that it did not render a proper decision based on the probative evidence presented to it and was otherwise arbitrary and capricious in its decisions;
- 2. That your petitioner, appellant, requested the classification of the total property which seemed to be cleared by the Amended Order of September 19, 1991-but, restricted the use of offices in 0-1 zone classification to the 1st four (4) floors, two (2) of which the petitioner had permission prior decisions;
- 3. That it committed error in restricting the offices used to the 1st four (4) floors and the remaining six (6) floors remained as apartments in residential use;
- 4. In classifying the property 0-1, the Board made an error in not granting the requested variances from height regulations in that it disregarded the existing structure and its height in its decision;
- 5. That in its decisions the Board arbitrarily and capriciously rejected the request for a variance from the floor area ratio as required by the 0-1 zone, in not granting same, it granted 0-1 classification but disregarded the necessity and hardship incurred by the petitioner by denying the requested floor area ratio in that the building is existing;

PEOPLE'S COUNSEL FOR BALTIMORE COUNTY THOMAS E. CROW, JR., et al.

BEFORE THE * CIRCUIT COURT

* FOR * BALTIMORE COUNTY

* Docket No. 3 * Folio No. 230

* File No. 91CV47\$8)

ORDER FOR APPEAL AND CROSS APPEAL

Claridge Towers Company appeals the Opinion and Order of the County Board of Appeals of September 19, 1991 and pursuant to Maryland Rule B-4.g files a Cross order for Appeal.

S ERIC DINENNA DINENNA AND BRESCHI 409 Washington Avenue, Suite 600 Towson, Maryland 21204 (301) 296-6820

Attorneys for Claridge Towers Co.

CERTIFICATE OF MAILING I HEREBY CERTIFY that on this 10th day of October 1991, a

S ERIC DINENNA

copy of the aforegoing Order for Appeal and Cross Appeal was mailed, postage prepaid to Phyllis Friedman, People's Counsel for Baltimore County and Peter Max Zimmerman, Deputy People's Counsel, Room 304, County Office Building, 111 West Chesapeake Avenue, Towson, Maryland 21204; Richard C. Burch, Suite 300, 105 W. Chesapeake Avenue, Towson, Maryland 21204, attorney for individual protestants; Administrative Secretary, County Board of Appeals, County Office Building, Toyson, Maryland 21204.

10/10/91

PEOPLE'S COUNSEL FOR : IN THE CIRCUIT COURT BALTIMORE COUNTY, ET AL., : FOR BALTIMORE COUNTY

Appellants : CASE NO. 91 CV47(8)

CLARIDGE TOWERS COMPANY,
Appellee

ZONING CASE NO. CR-90-409-SPHA

PETITION ON APPEAL

People's Counsel for Baltimore County, et al., Protestants below and Appellants herein, state:

- 1. The County Board of Appeals failed to make the necessary findings, under Section 2-356 of the Baltimore County Code, to support a piecemeal zoning classification on the basis of mistake.
- 2. The County Board of Appeals further found that the proposed rezoning of the entire "Ruxton Towers" building to office zoning was inappropriate because of traffic congestion, but nevertheless granted two additional stories of office use without explanation of the traffic consequences.
- 3. On the entire record, there was lacking strong evidence of any mistake by the County Council, and the Board improperly substituted its judgment for that of the legislature as to the proper land use in this well-known area near Charles Street and Bellona Avenue.

4. The Board further failed to evaluate the RECEIVED AND FILED consequences of its zoning reclassification for froor area ratio 910CT-7 MIII:53

IN THE MATTER OF THE * IN THE CIRCUIT THE APPLICATION OF CLARIDGE TOWERS COMPANY * COURT FOR BALTIMORE FOR A ZONING RECLASSIFICATION FROM D.R.16 TO 0-1 AND A VARIANCE * COUNTY AND SPECIAL HEARING ON PROPERTY * CG Doc. No. 3 LOCATED ON THE EAST SIDE BELLONA LANE, 74' + NORTH OF THE CENTER-LINE OF BELLONA AVENUE * Folio No. <u>230</u> (8415 BELLONA LANE) 8TH ELECTION DISTRICT * File No. 91-CV-4788) 3RD COUNCILMANIC DISTRICT PEOPLE'S COUNSEL, ET AL, PLAINTIFFS* CASE NO. CR-90-409-SPHA

* * * * * *

Madam Clerk: CERTIFICATE OF NOTICE

Pursuant to the provisions of Rule B-2(d) of the Maryland Rules of Procedure, William T. Hackett, Michael B. Sauer, and Lynn B. Moreland, constituting the County Board of Appeals of Baltimore County, have given notice by mail of the filing of the appeal to the representative of every party to the proceeding before it; namely, People's Counsel for Baltimore County, 111 W. Chesapeake Avenue, Room 304, Towson, Maryland 21204, Plaintiff; Mr. Thomas E. Crow, Jr., 8415 Bellona Lane, Apt. 512, Ruxton, Maryland 21204, Plaintiff; Ms. Nancy W. Horst, 7819 Ellenham Avenue, Ruxton, Maryland 21204, Plaintiff; Ms. Sarah F. Lord, 6219 Falls Road, Baltimore, Maryland 21209, Plaintiff; Richard C. Burch, Esquire, Suite 300, 105 W. Chesapeake Avenue, Towson, Maryland 21204, Counsel for Individual Protestants; S. Eric DiNenna, Esquire, DiNenna and Breschi, Mercantile Towson Building, 409 Washington Avenue, Suite 600, Towson, Maryland 21204, Counsel for Petitioner; Claridge Towers Company, c/o S. Eric DiNenna, Esquire, DiNenna and Breschi, Mercantile Towson Building, 409 Washington Avenue, Suite 9| OCT - | PN 2: 32 600, Towson, Maryland 21204, Petitioner; and Michael B. Sauer, CLERK OF CHADUIT COURT.

IN THE MATTER OF THE * IN THE CIRCUIT THE APPLICATION OF CLARIDGE TOWERS COMPANY * COURT FOR BALTIMORE FOR A ZONING RECLASSIFICATION FROM D.R.16 TO 0-1 AND A VARIANCE * COUNTY AND SPECIAL HEARING ON PROPERTY * CG Doc. No. 3 LOCATED ON THE EAST SIDE BELLONA LANE, 74' + NORTH OF THE CENTER-* Folio No. 230 LINE OF BELLONA AVENUE (8415 BELLONA LANE) 8TH ELECTION DISTRICT * File No. 91-CV-4798 3RD COUNCILMANIC DISTRICT CLARIDGE TOWERS COMPANY, PLAINTIFF * CASE NO. CR-90-409-SPHA * * * * * * * * CERTIFICATE OF NOTICE Madam Clerk:

Pursuant to the provisions of Rule B-2(d) of the Maryland Rules of Procedure, William T. Hackett, Michael B. Sauer, and Lynn B. Moreland, constituting the County Board of Appeals of Baltimore County, have given notice by mail of the filing of the appeal to the representative of every party to the proceeding before it; namely, S. Eric DiNenna, Esquire, DiNenna and Breschi, Mercantile Towson Building, 409 Washington Avenue, Suite 600, Towson, Maryland 21204, Counsel for Plaintiff; Claridge Towers Company, c/o S. Eric DiNenna, Esquire, DiNenna and Breschi, Mercantile Towson Building, 409 Washington Avenue, Suite 600, Towson, Maryland 21204, Plaintiff; People's Counsel for Baltimore County, 111 W. Chesapeake Avenue, Room 304, Towson, Maryland 21204; Mr. Thomas E. Crow, Jr., 8415 Bellona Lane, Apt. 512, Ruxton, Maryland 21204; Ms. Nancy W. Horst, 7819 Ellenham Avenue, Ruxton, Maryland 21204; Ms. Sarah F. Lord, 6219 Falls Road, Baltimore, Maryland 21209; Richard C. Burch, Esquire, Suite 300, 105 W. Chesapeake Avenue, Towson, Maryland 21204, Counsel for Individual Protestants; and Michael B. Sauer, Esquire, c/o County Board of Appeals, Room 315, County FILE TO OCT 151957

PECPLE'S COUNSEL FOR : IN THE CIRCUIT COURT BALTIMORE COUNTY : FOR BALTIMORE COUNTY : Docket No. ____ THOMAS E. CROW, JR. 8415 Bellona Lane, Apt. 512 : Folio No. ____ Ruxton, Maryland 21204 (301) 828-6643 : File No. _____ NANCY W. HORST 7819 Ellenham Avenue Ruxton, Maryland 21204 (301) 821-5344 SARAH F. LORD 6219 Falls Road Baltimore, Maryland 21209 (301) 828-4355 Appellants CLARIDGE TOWERS COMPANY, Appellee ZONING CASE NO. CR-90-409-SPHA

NOTICE OF APPEAL

::::::

Please enter an appeal on behalf of People's Counsel for Baltimore County and Thomas E. Crow, Jr., Nancy W. Horst, and Sarah F. Lord, from the Orders of the County Board of Appeals dated August 30, 1991 and September 19, 1991, to the Circuit Court for Baltimore County, and file the record upon receipt from the said administrative agency.

BEFORE THE IN THE MATTER OF THE THE APPLICATION OF COUNTY BOARD OF APPEALS CLARIDGE TOWERS COMPANY FOR A ZONING RECLASSIFICATION FROM D.R.16 TO 0-1 AND A VARIANCE * AND SPECIAL HEARING ON PROPERTY BALTIMORE COUNTY LOCATED ON THE EAST SIDE BELLONA LANE, 74' + NORTH OF THE CENTER-CASE NO. CR-90-409-SPHA LINE OF BELLONA AVENUE Item #10, CYCLE III (8415 BELLONA LANE) 8TH ELECTION DISTRICT 3RD COUNCILMANIC DISTRICT

خكمست

AMENDED ORDER

On August 30, 1991, this Board issued an Opinion and Order in the above-captioned matter. The Board, on its own Motion, has reviewed its Order issued in the proceedings and finds that it is ambiguous, in need of clarification, and does not adequately express the intent of the Board as contained in its Opinion. The Board is striking its previous Order in its entirety and issuing the following Amended Order.

IT IS THIS 19th day of September , 1991 by the County Board of Appeals of Baltimore County

ORDERED that the Petition for Reclassification from D.R. 16 to 0-1 for the subject property be and the same is hereby GRANTED subject to the following:

That the granting of the 0-1 zone to the subject property is restricted in use as offices and as provided for in the 0-1 zone for the first through fourth floors of the ten-story apartment building located at 8417 Bellona Avenue; and it is further

ORDERED that the fifth through the tenth floors of the apartment building shall remain as apartments and for residential use only, as restricted; and it is further

IN THE MATTER OF THE * BEFORE THE THE APPLICATION OF * COUNTY BOARD OF APPEALS FOR A ZONING RECLASSIFICATION FROM D.R.16 TO 0-1 AND A VARIANCE AND SPECIAL HEARING ON PROPERTY LOCATED ON THE EAST SIDE WELLONA BALTIMORE COUNTY LANE, 74' + NORTH OF THE CENTER-LINE OF BELLONA AVENUE CASE NO. CR-90-409-SPHA (8415 BELLONA LANE) AUG 3 0 1991 Fitem #10, CYCLE III 8TH ELECTION DISTRICT 3RD COUNCILMANIC DISTRECT

The Petitioner, Claridge Towers Company, has filed a Petition for Reclassification requesting that its property be changed from its present zoning of D.R. 16 to 0-1, a Petition for Zoning Variance from Section 204.4.c.3 to permit .82 floor area ratio in lieu of .55; 204.4.d to allow 96 feet in lieu of maximum of 60 feet; and a Petition to approve existing special exceptions granted prior hereto.

The subject property is located on the east side of Bellona Lane, north of Bellona Avenue (8417 Bellona Avenue) in Baltimore County, Maryland, and consists of approximately 5.66 acres. It is improved with a ten-story structure which was constructed in the early 1960's. It is best described as a ten-story mid-rise elevator apartment building in which the first two floors are used as office space, mostly medical offices. The apartment building is known in the community as "Ruxton Towers" and is located just inside the Baltimore Beltway on the west side of Charles Street.

The Petitioner is requesting a reclassification from D.R. 16 to 0-1 in order to convert the apartment building to office use and in so requesting requires variances to height and floor area ratio.

ORIGINAL

IN THE MATTER OF CLARIDGE TOWER

The above-entitled matter came on for hearing before the County Board of Appeals of Baltimore County at the County Office Building, Towson, Maryland 21204 at 10 o'clock a.m., August 13, 1991.

* * * * *

13, 1991

BOARD MEMBERS:

WILLIAM T. HACKETT, Chairman
MICHAEL B. SAUER
LYNN B. MORELAND

Reported by:
C.E. Peatt

TOWSON REPORTING COMPANY, INC.

THE BALTIMORE COUNTY BOARD OF APPEALS 2 IN RE: CLARIDGE TOWERS Case No. CR-90-409-STHA County Office Building Towson, Maryland April 16, 1991 9:30 o'clock a.m. BEFORE: WILLIAM T. HACKETT, Chairman ARNOLD G. FOREMAN, Board Member LYNN MORELAND, Board Member 12 APPEARANCES: PHYLLIS FRIEDMAN, ESQ. In Behalf of the Petitioner ERIC DINENNA, ESQ. In Behalf of Claridge Towers 20 Reported by: 21 William J. Counts

BERNARD DANKER ASSOCIATES - 527-1877