

IN RE: PETITIONS FOR VARIANCE * BEFORE THE
N/S Link Avenue, 474' & 524' NW of *
the c/l Belair Road (4112 and * DEPUTY ZONING COMMISSIONER
4114 Link Avenue); and, S/S Silver *
Spring Road, 630' & 580' W of * OF BALTIMORE COUNTY
the c/l Belair Road (4109 and *
(4111 Silver Spring Road) * Cases Nos. 97-21-A, 97-22-A
11th Election District * 97-23-A, and 97-24-A
6th Councilmanic District *

Kenneth J. Goeller, Jr., et ux *
and Francis D. Kemp, Jr. - Petitioners
* * * * *

FINDINGS OF FACT AND CONCLUSIONS OF LAW

This matter comes before the Deputy Zoning Commissioner as combined Petitions for Variance for those properties known as 4112 and 4114 Link Avenue and 4109 and 4111 Silver Spring Road, located in the vicinity of Joppa Road and Belair Road in Perry Hall. The Petitions were filed by Kenneth J. Goeller, Jr., and his wife, Charlene J. Goeller, owners of 4114 Link Avenue and 4111 Silver Spring Road, and Francis D. Kemp, Jr., owner of 4112 Link Avenue and 4109 Silver Spring Road. In all four cases, relief is sought from Section 1B02.3.C.1 of the Baltimore County Zoning Regulations (B.C.Z.R.) to permit a lot width of 50 feet in lieu of the required 55 feet, and a side yard setback of 8 feet in lieu of the required 10 feet for existing and proposed improvements. The subject properties and relief requested are more particularly described on the respective site plans submitted with each Petition filed, which were accepted and marked into evidence as Petitioner's Exhibits 1.

Appearing at the hearing on behalf of the Petitions were Kenneth and Charlene Goeller, Francis Kemp, Jr., and Alexander P. Ratych, Registered Land Surveyor who prepared the site plans for each case. There were no Protestants present.

Testimony and evidence offered revealed that the properties known

ORDER RECEIVED FOR FILING

Date

By

MICROFILMED

as 4112 and 4114 Link Avenue are located adjacent to one another in the subdivision known as Fullerton Farms. The two properties are 50 feet wide and nearly 400 feet deep and abut Link Avenue in the front and Silver Spring Road in the rear. The Goellers and the Kemps have been neighbors for many years. The Petitioners now wish to subdivide their respective properties to create a second building lot which will front on Silver Spring Road. They then propose to develop that lot with a new single family dwelling for their respective families and either rent or sell their current homes. Due to the narrow width of the properties and the location of existing improvements thereon, the requested variances to lot width and setback requirements are necessary to legitimize existing conditions and to proceed with the proposed improvements.

An area variance may be granted where strict application of the zoning regulations would cause practical difficulty to the Petitioner and his property. McLean v. Soley, 270 Md. 208 (1973). To prove practical difficulty for an area variance, the Petitioner must meet the following:

- 1) whether strict compliance with requirement would unreasonably prevent the use of the property for a permitted purpose or render conformance unnecessarily burdensome;
- 2) whether a grant of the variance would do a substantial justice to the applicant as well as other property owners in the district or whether a lesser relaxation than that applied for would give sufficient relief; and,
- 3) whether relief can be granted in such fashion that the spirit of the ordinance will be observed and public safety and welfare secured.

Anderson v. Bd. of Appeals, Town of Chesapeake Beach, 22 Md. App. 28 (1974).


After due consideration of the testimony and evidence presented,

it is clear that practical difficulty or unreasonable hardship will result if the variances are not granted. It has been established that special circumstances or conditions exist that are peculiar to the land and structures which are the subject of these requests and that the requirements from which the Petitioners seek relief will unduly restrict the use of the land due to the special conditions unique to this particular parcel. In addition, the relief requested will not cause any injury to the public health, safety or general welfare and is in strict harmony with the spirit and intent of the B.C.Z.R.

Pursuant to the advertisement, posting of the property, and public hearing on these Petitions held, and for the reasons given above, the relief requested should be granted.

THEREFORE, IT IS ORDERED by the Deputy Zoning Commissioner for Baltimore County this 22nd day of August, 1996 that the Petitions for Variance seeking relief from Section 1B02.3.C.1 of the Baltimore County Zoning Regulations (B.C.Z.R.) to permit a lot width of 50 feet in lieu of the required 55 feet, and a side yard setback of 8 feet in lieu of the required 10 feet for existing and proposed improvements at 4112 and 4114 Link Avenue, and 4109 and 4111 Silver Spring Road, in accordance with Petitioner's Exhibits 1, be and is hereby GRANTED, subject to the following restrictions:

- 1) The Petitioners may apply for their building permit and be granted same upon receipt of this Order; however, Petitioners are hereby made aware that proceeding at this time is at their own risk until such time as the 30-day appellate process from this Order has expired. If, for whatever reason, this Order is reversed, the relief granted herein shall be rescinded.

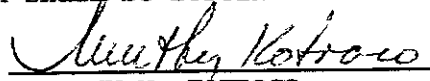
TIMOTHY M. KOTROCO
Deputy Zoning Commissioner
for Baltimore County

TMK:bjs

MICROFILMED

Baltimore County Government
Zoning Commissioner
Office of Planning and Zoning



Suite 112 Courthouse
400 Washington Avenue
Towson, MD 21204

(410) 887-4386

August 22, 1996

Mr. & Mrs. Kenneth J. Goeller, Jr.
4114 Link Avenue
Baltimore, Maryland 21236

Mr. Francis D. Kemp, Jr.
4112 Link Avenue
Baltimore, Maryland 21236

RE: PETITIONS FOR VARIANCE
N/S Link Avenue, 474' & 524' NW of the c/l Belair Road
(4112 and 4114 Link Avenue); and,
S/S Silver Spring Road, 630' & 580' W of the c/l Belair Road
(4109 and 4111 Silver Spring Road)
Kenneth J. Goeller, Jr., et ux, and Francis D. Kemp, Jr. - Petitioners
Cases Nos. 97-21-A, 97-22-A, 97-23-A, and 97-24-A

Dear Mr. & Mrs. Goeller and Mr. Kemp:

Enclosed please find a copy of the decision rendered in the above-captioned matter. The Petitions for Variance have been granted in accordance with the attached Order.

In the event any party finds the decision rendered is unfavorable, any party may file an appeal to the County Board of Appeals within thirty (30) days of the date of this Order. For further information on filing an appeal, please contact the Zoning Administration and Development Management office at 887-3391.

Very truly yours,

A handwritten signature in cursive script, reading "Timothy Kotroco".

TIMOTHY M. KOTROCO
Deputy Zoning Commissioner
for Baltimore County

TMK:bjs

cc: Mr. Alexander P. Ratych, APR Associates, Inc.
7427 Harford Road, Baltimore, Md. 21234

People's Counsel

File

MICROFILMED



Petition for Variance

to the Zoning Commissioner of Baltimore County

for the property located at

4112 Link Avenue

which is presently zoned

DR. 5.5

97-22-A

This Petition shall be filed with the Office of Zoning Administration & Development Management.

The undersigned, legal owner(s) of the property situate in Baltimore County and which is described in the description and plat attached hereto and made a part hereof, hereby petition for a Variance from Section(s) 1B02.3.C.1

To allow the creation of a 50' lot in lieu of the required 55' and a side yard setback of 8' in lieu of the required 10'.

of the Zoning Regulations of Baltimore County, to the Zoning Law of Baltimore County, for the following reasons (indicate hardship or practical difficulty)

The Lots, 50' feet wide, were created on the Plat of Fullerton Farms, dated May 1922, and cannot meet the present zoning required of 55' feet in width.

Property is to be posted and advertised as prescribed by Zoning Regulations.

I, or we, agree to pay expenses of above Variance advertising, posting, etc., upon filing of this petition, and further agree to and are to be bound by the zoning regulations and restrictions of Baltimore County adopted pursuant to the Zoning Law for Baltimore County

Contract Purchaser/Lessee

(Type or Print Name)

Signature

Address

City

State

Zipcode

Attorney for Petitioner:

(Type or Print Name)

Signature

Address

Phone No.

City

State

Zipcode

I/We do solemnly declare and affirm, under the penalties of perjury, that I/we are the legal owner(s) of the property which is the subject of this Petition

Legal Owner(s)

Francis D. Kemp, Jr.

(Type or Print Name)

Signature

(Type or Print Name)

Signature

Tel: (410) 256-8859

4112 Link Avenue

Address

Phone No

Baltimore, Maryland 21234

City

State

Zipcode

Name, Address and phone number of representative to be contacted

Alexander P. Ratych
APR Associates, Inc.

Name

7427 Harford Road

444-4312

Address

Phone No

OFFICE USE ONLY

ESTIMATED LENGTH OF HEARING

unavailable for Hearing

1 1/2

the following dates

Next Two Months

ALL

OTHER

REVIEWED BY: CAM

DATE

18 July 96

Schedule with
23, 24, 25

23



Printed with Soybean Ink
on Recycled Paper

MICROFILMED

ORDER RECEIVED FOR FILING

Date

By

ZONING DESCRIPTION FOR
4112 LINK AVENUE

97-22-A

BEGINNING FOR THE SAME at a point on the Northerly side of Link Avenue as widened to a width of 50' feet and on which the property fronts at the distance of 524' feet more or less Northwesterly from the centerline of Belair Road and being also on the division line between Lots 64 and 65 as shown on the plat of Fullerton Farms, recorded among the Land Records of Baltimore County in Plat Book W.P.C. 7, Folio 52; thence binding along the Northerly side of Link Avenue (1) North 55 degrees 18 minutes 30 seconds West 50.00 feet to a point on the division line between Lots 65 and 66 on said plat; thence leaving Link Avenue and binding along a part of said division line (2) North 34 degrees 41 minutes 30 seconds East 180.00 feet to a point; thence crossing said Lot 65 (3) South 55 degrees 18 minutes 30 seconds East 50.00 feet to intersect the division line between Lots 64 and 65 thence binding thereon (4) South 34 degrees 41 minutes 30 seconds East 180.00 feet to the point of beginning; containing 0.2066 acres more or less. Also known as 4114 Link Avenue and located in the 11th Election District and 6th Councilmanic District of Baltimore County.

07/03/96



MICROFILMED

7427 Harford Road
Baltimore, Maryland 21234-7160
(410) 444-4312
Fax: (410) 444-1647

CERTIFICATE OF POSTING
ZONING DEPARTMENT OF BALTIMORE COUNTY
Towson, Maryland 99-12-A

District 1st

Posted for:

Lenovo

Date of Posting

8/5/06

Petitioner:

Francis A. King, Jr.

Location of property:

4112 York Ave

Location of Sign:

Facing road way on property being zoned

Remarks:

Posted by

McPherson
Signature

Number of Signs:

1

Date of return:

8/12/06

MICROFILMED

NOTICE OF HEARING

The Zoning Commissioner of Baltimore County, by authority of the Zoning Act and Regulations of Baltimore County will hold a public hearing on the property identified herein in Room 105 of the County Office Building, 111 W. Chesapeake Avenue, in Towson, Maryland 21204. Room 118, Old Courthouse, 400 Washington Avenue, Towson, Maryland 21204 is follows:

Case 237-48-4 (Item 23) 417 E. L. Avenue, NW, City of Baltimore, MD 21201, NW of 11th Election District 6th Councilmanic Legal Owners): Francis D. Kemp, Jr.

Variance: to allow the creation of a 60 foot lot in lieu of the required 55 feet and a side yard setback of 8 feet in lieu of the required 10 feet. Hearing: Tuesday, August 20, 1996 at 8:30 a.m. in Rm. 118, Old Courthouse.

LAWRENCE E. SCHMIDT, Zoning Commissioner for Baltimore County

NOTES: (1) Hearings are Handicapped Accessible, for special accommodations Please Call 887-3353.

(2) For information concerning the file and/or Hearing, Please Call 887-3357.

8032 August 1, C70564

CERTIFICATE OF PUBLICATION

TOWSON, MD., 8/1, 1996

THIS IS TO CERTIFY, that the annexed advertisement was published in THE JEFFERSONIAN, a weekly newspaper published in Towson, Baltimore County, Md., once in each of 1 successive weeks, the first publication appearing on 8/1, 1996.

THE JEFFERSONIAN,

A. H. Enick
LEGAL AD. - TOWSON

RECORDED



Baltimore County
Department of Permits and
Development Management

Development Processing
County Office Building
111 West Chesapeake Avenue
Towson, Maryland 21204

ZONING HEARING ADVERTISING AND POSTING REQUIREMENTS & PROCEDURES

Baltimore County zoning regulations require that notice be given to the general public/neighboring property owners relative to property which is the subject of an upcoming zoning hearing. For those petitions which require a public hearing, this notice is accomplished by posting a sign on the property and placement of a notice in at least one newspaper of general circulation in the County.

This office will ensure that the legal requirements for posting and advertising are satisfied. However, the petitioner is responsible for the costs associated with these requirements.

PAYMENT WILL BE MADE AS FOLLOWS:

- 1) Posting fees will be accessed and paid to this office at the time of filing.
- 2) Billing for legal advertising, due upon receipt, will come from and should be remitted directly to the newspaper.

NON-PAYMENT OF ADVERTISING FEES WILL STAY ISSUANCE OF ZONING ORDER.

ARNOLD JABLON, DIRECTOR

For newspaper advertising:

Item No.: 23 Petitioner: LEONARD J. GOLKOWSKI CHAIRMAN
Location: 4112 LINK AVE

PLEASE FORWARD ADVERTISING BILL TO:

NAME: APR ASSOCIATES, INC
ADDRESS: 7427 HARMOND RD
BALTIMORE, MD 21234
PHONE NUMBER: 410-444-4312

MICROFILMED



Baltimore County Government
Department of Permits and Licenses



111 West Chesapeake Avenue
Towson, MD 21204

(410) 887-3610

August 17, 1995

Mr. Ben Bronstein, Esquire
Evans, George and Bronstein
29 West Susquehanna Avenue
Suite 205
Towson, MD 21204

Re: DRC Approval
Villa Julie College
S/s Greenspring
Valley Road
0' E of Nacirema Lane
1521 Greenspring
Valley Road
8th Election District
3rd Councilmanic District
DRC No. 06195K

Dear Mr. Bronstein:

Please be advised that an appeal of the above-referenced case was filed in this office on August 9, 1995 by John Bernstein, Esquire on behalf of Richard B. Buck, and the Valley's Planning Council. All materials relative to the case have been forwarded to the Baltimore County Board of appeals, "Board".

If you have any questions concerning this matter, please do not hesitate to contact the Board at 887-3180.

Sincerely,

A handwritten signature in black ink, appearing to read "Arnold Jablon", is written over the word "Sincerely,".

ARNOLD JABLON
Director
Department of Permits and
Development Management

AJ:nmn

cc: J. Carroll Holzer, Esq.



TO: PUTUXENT PUBLISHING COMPANY

August 1, 1996 Issue - Jeffersonian

Please forward billing to:

APR Associates, Inc.

7427 Harford Road

Baltimore, Maryland 21234

444-4312

NOTICE OF HEARING

The Zoning Commissioner of Baltimore County, by authority of the Zoning Act and Regulations of Baltimore County, will hold a public hearing on the property identified herein in

Room 106 of the County Office Building, 111 W. Chesapeake Avenue in Towson, Maryland 21204

or

Room 118, Old Courthouse, 400 Washington Avenue, Towson, Maryland 21204 as follows:

CASE NUMBER: 97-22-A (Item 23)

4112 Link Avenue

N/S Link Avenue, 524' NWly of c/l Belair Road

11th Election District - 6th Councilmanic

Legal Owner(s): Francis D. Kemp, Jr.

Variance to allow the creation of a 50 foot lot in lieu of the required 55 feet and a side yard setback of 8 feet in lieu of the required 10 feet.

HEARING: TUESDAY, AUGUST 20, 1996 at 9:30 a.m. in Room 118, Old Courthouse.

LAWRENCE E. SCHMIDT

ZONING COMMISSIONER FOR BALTIMORE COUNTY

NOTES: (1) HEARINGS ARE HANDICAPPED ACCESSIBLE; FOR SPECIAL ACCOMMODATIONS PLEASE CALL 887-3353.

(2) FOR INFORMATION CONCERNING THE FILE AND/OR HEARING, PLEASE CALL 887-3391.

MICROFILMED

APPLICATION FOR MESSAGE ESTABLISHMENT MANAGER LICENSE OR A MESSAGE TECHNICIAN LICENSE
(continued)

NO YES Has any license to administer massages or manage or operate a massage establishment been previously denied, suspended, or revoked? If YES, include the circumstances and dates of any suspension, revocation or denial of any permit or license in relation to massage establishments.

I HEREBY CERTIFY THAT THE INFORMATION CONTAINED IN THE FOREGOING APPLICATION IS TRUE AND CORRECT. IF THERE ARE ANY VIOLATIONS OF THIS LAW, I UNDERSTAND THAT MY LICENSE MAY BE SUSPENDED, REVOKED OR DENIED. THIS LICENSE IS NOT TRANSFERABLE AND THE FEES MAY NOT BE PRORATED OR REFUNDED.

APPLICANT'S SIGNATURE _____

REPORT OF THE BALTIMORE COUNTY POLICE DEPARTMENT: VICE UNIT, INVESTIGATION OF BACKGROUND AND CHARACTER:

POLICE DEPARTMENT: VICE UNIT SIGNATURE

TITLE

DATE



Baltimore County
Department of Permits and
Development Management

Development Processing
County Office Building
111 West Chesapeake Avenue
Towson, Maryland 21204

July 26, 1996

NOTICE OF HEARING

The Zoning Commissioner of Baltimore County, by authority of the Zoning Act and Regulations of Baltimore County, will hold a public hearing on the property identified herein in
Room 106 of the County Office Building, 111 W. Chesapeake Avenue in Towson, Maryland 21204
or
Room 118, Old Courthouse, 400 Washington Avenue, Towson, Maryland 21204 as follows:

CASE NUMBER: 97-22-A (Item 23)
4112 Link Avenue
N/S Link Avenue, 524' NWly of c/l Belair Road
11th Election District - 6th Councilmanic
Legal Owner(s): Francis D. Kemp, Jr.

Variance to allow the creation of a 50 foot lot in lieu of the required 55 feet and a side yard setback of 8 feet in lieu of the required 10 feet.

HEARING: TUESDAY, AUGUST 20, 1996 at 9:30 a.m. in Room 118, Old Courthouse.

A handwritten signature in cursive script, appearing to read "Arnold Jablon".

Arnold Jablon
Director

cc: Francis D. Kemp, Jr.
APR Associates, Inc.

NOTES: (1) ZONING SIGN & POST MUST BE RETURNED TO RM. 104, 111 W. CHESAPEAKE AVENUE ON THE HEARING DATE.
(2) HEARINGS ARE HANDICAPPED ACCESSIBLE; FOR SPECIAL ACCOMMODATIONS PLEASE CALL 887-3353.
(3) FOR INFORMATION CONCERNING THE FILE AND/OR HEARING, CONTACT THIS OFFICE AT 887-3391.

MICROFILMED



APPLICATION FOR MESSAGE ESTABLISHMENT MANAGER LICENSE OR A MESSAGE TECHNICIAN LICENSE
(continued)

NO YES Has any license to administer massages or manage or operate a massage establishment been previously denied, suspended, or revoked? If YES, include the circumstances and dates of any suspension, revocation or denial of any permit or license in relation to massage establishments.

I HEREBY CERTIFY THAT THE INFORMATION CONTAINED IN THE FOREGOING APPLICATION IS TRUE AND CORRECT. IF THERE ARE ANY VIOLATIONS OF THIS LAW, I UNDERSTAND THAT MY LICENSE MAY BE SUSPENDED, REVOKED OR DENIED. THIS LICENSE IS NOT TRANSFERABLE AND THE FEES MAY NOT BE PRORATED OR REFUNDED.

APPLICANT'S SIGNATURE _____

REPORT OF THE BALTIMORE COUNTY POLICE DEPARTMENT: VICE UNIT, INVESTIGATION OF BACKGROUND AND CHARACTER:

POLICE DEPARTMENT: VICE UNIT SIGNATURE

TITLE

DATE



Baltimore County
Department of Permits and
Development Management

Development Processing
County Office Building
111 West Chesapeake Avenue
Towson, Maryland 21204

August 19, 1996

Mr. Francis D. Kemp, Jr.
4112 Link Avenue
Baltimore, MD 21234

RE: Item No.: 23
Case No.: 97-22-A
Petitioner: Francis D. Kemp, Jr.

Dear Mr. Kemp:

The Zoning Advisory Committee (ZAC), which consists of representatives from Baltimore County approval agencies, has reviewed the plans submitted with the above referenced petition, which was accepted for processing by Permits and Development Management (PDM), Zoning Review, on July 18, 1996.

Any comments submitted thus far from the members of ZAC that offer or request information on your petition are attached. These comments are not intended to indicate the appropriateness of the zoning action requested, but to assure that all parties (zoning commissioner, attorney, petitioner, etc.) are made aware of plans or problems with regard to the proposed improvements that may have a bearing on this case. Only those comments that are informative will be forwarded to you; those that are not informative will be placed in the permanent case file.

If you need further information or have any questions regarding these comments, please do not hesitate to contact the commenting agency or Roslyn Eubanks in the zoning office (887-3391).

Sincerely,

A handwritten signature in dark ink, appearing to read "W. Carl Richards, Jr.", is written over a faint, larger version of the same signature.

W. Carl Richards, Jr.
Zoning Supervisor

WCR/re
Attachment(s)

MICROFILMED



Warner Fire Protection Services, Inc.

1938 Deer Park Road Suite #3 (410) 861-8784

COMPUTERIZED HYDRAULIC CALCULATIONS COVER SHEET

FOR: BALTIMORE COUNTY FULLERTON WASTERWATER PROJECT
ADDRESS: BUCK SCHOOLHOUSE ROAD
CONTRACTOR: DESIGN-PLUS
DATE: 1/25/96
CONSTRUCTION: NON-COMBUSTIBLE
JOB #: 96-003
OCCUPANCY: ORDINARY HAZARD II

DESIGN CRITERIA

NFPA 13 ORD. HZD. GRP. 2
WET SYSTEM 120 SQ. FT. PER SPRINKLER
1/2 in. ORIFICE SPKLR'S. K-FACTOR 5.6
TEMP. RATING 165 DEG. F
THIS SPRINKLER SYSTEM WILL DELIVER A DENSITY OF .2 gpm/sq ft
FOR A DESIGN AREA OF 1500 SQ. FT. OF FLOOR AREA WHEN FLOWING 346.62 gpm
AT A PRESSURE OF 57.7 psi AT THE BASE OF THE RISER
INSIDE HOSE 0 gpm OUTSIDE HOSE 250 gpm
RACK SPKLR'S 0 gpm

WATER SUPPLY DATA

WATER FLOW TEST
DATE OF TEST 1/18/96 TIME OF TEST 1:30 PM
STATIC (psi) 101 RESIDUAL (psi) 39 FLOW (gpm) 1500
ELEV. OF RESIDUAL TEST GAGE 0
LOCATION OF FLOW TEST BUCK SCHOOLHOUSE ROAD - 3RD F.H. EAST OF RIDGE ROAD
TEST CONDUCTED BY
BALTIMORE COUNTY WATER & WASTE WATER FACILITIES DIVISION
TEST DATA FURNISHED BY BALTO. CNTY.

GENERAL REMARKS: MAINTENANCE BUILDING EQUIPMENT STORAGE AREA (MNT1)
:

BALTIMORE COUNTY, MARYLAND

INTER-OFFICE CORRESPONDENCE

TO: Arnold Jablon, Director
Permits and Development
Management

DATE: July 30, 1996

FROM: Pat Keller, Director
Office of Planning

SUBJECT: Petitions from Zoning Advisory Committee

The Office of Planning has no comments on the following petition(s):

Item Nos. 22, 23, 24 and 25.

If there should be any further questions or if this office can provide additional information, please contact Jeffrey Long in the Office of Planning at 887-3495.

Prepared by:

Jeffrey W. Long

Division Chief:

Daryl L. Kerns

PK/JL/lw

BALTIMORE COUNTY, MARYLAND

Inter-Office Correspondence

DATE: April 1, 1996
TO: Joanne Famolaro
FROM: Julie A. Winiarski
RE: Itemized Call Detail Report/BAC Charges

As a result of a recent audit of the telephone charges for the department of permits and development management, attached are some detail reports that have been erroneously charged to this department. I have indicated on each detail report the person and/or department that utilizes the telephone line.

It would greatly appreciated if a credit could be issued to our budget number for the attached reports and all future billing of these numbers directed to the proper agencies. Thank you for your assistance in this regard. Should you have any questions, contact me on extension 3353.

Attachments



Maryland Department of Transportation
State Highway Administration

David L. Winstead
Secretary
Hal Kassoff
Administrator

7-30-96

Ms. Joyce Watson
Baltimore County Office of
Permits and Development Management
County Office Building, Room 109
Towson, Maryland 21204

RE: Baltimore County
Item No. 023 (CAM)

Dear Ms. Watson:

This office has reviewed the referenced plan and we have no objection to approval as the development does not access a State roadway and is not effected by any State Highway Administration projects.

Please contact Bob Small at 410-545-5581 if you have any questions. Thank you for the opportunity to review this plan.

Very truly yours,

for Bob Small
Ronald Burns, Chief
Engineering Access Permits
Division

BS

MICROFILMED

My telephone number is _____

Maryland Relay Service for Impaired Hearing or Speech
1-800-735-2258 Statewide Toll Free

Mailing Address: P.O. Box 717 • Baltimore, MD 21203-0717

BALTIMORE COUNTY, MARYLAND

INTEROFFICE CORRESPONDENCE

TO: Arnold Jablon, Director
Department of Permits & Development
Management

Date: August 2, 1996

FROM: *Sub* Robert W. Bowling, Chief
Development Plans Review Division

SUBJECT: Zoning Advisory Committee Meeting
for August 5, 1996
Item Nos. 017, 019, 020, 021, 022,
023, 024, and 025

The Development Plans Review Division has reviewed the subject zoning item, and we have no comments.

RWB:HJO:jrb

cc: File

RE: PETITION FOR VARIANCE
4112 Link Avenue, N/S Link Avenue, 524'
NWly of c/l Belair Road
11th Election District, 6th Councilmanic

Francis D. Kemp, Jr.
Petitioners

* BEFORE THE
* ZONING COMMISSIONER
* OF BALTIMORE COUNTY
* CASE NO. 97-22-A

* * * * *

ENTRY OF APPEARANCE

Please enter the appearance of the People's Counsel in the above-captioned matter. Notice should be sent of any hearing dates or other proceedings in this matter and of the passage of any preliminary or final Order.

Peter Max Zimmerman

PETER MAX ZIMMERMAN
People's Counsel for Baltimore County

Carole S. Demilio

CAROLE S. DEMILIO
Deputy People's Counsel
Room 47, Courthouse
400 Washington Avenue
Towson, MD 21204
(410) 887-2188


CERTIFICATE OF SERVICE

I HEREBY CERTIFY that on this 23rd day of August, 1996, a copy of the foregoing Entry of Appearance was mailed to Alexander P. Ratych, APR Associates, Inc. 7427 Harford Road, Baltimore, MD 21234, representative for Petitioners.

Peter Max Zimmerman

PETER MAX ZIMMERMAN

MICROFILMED

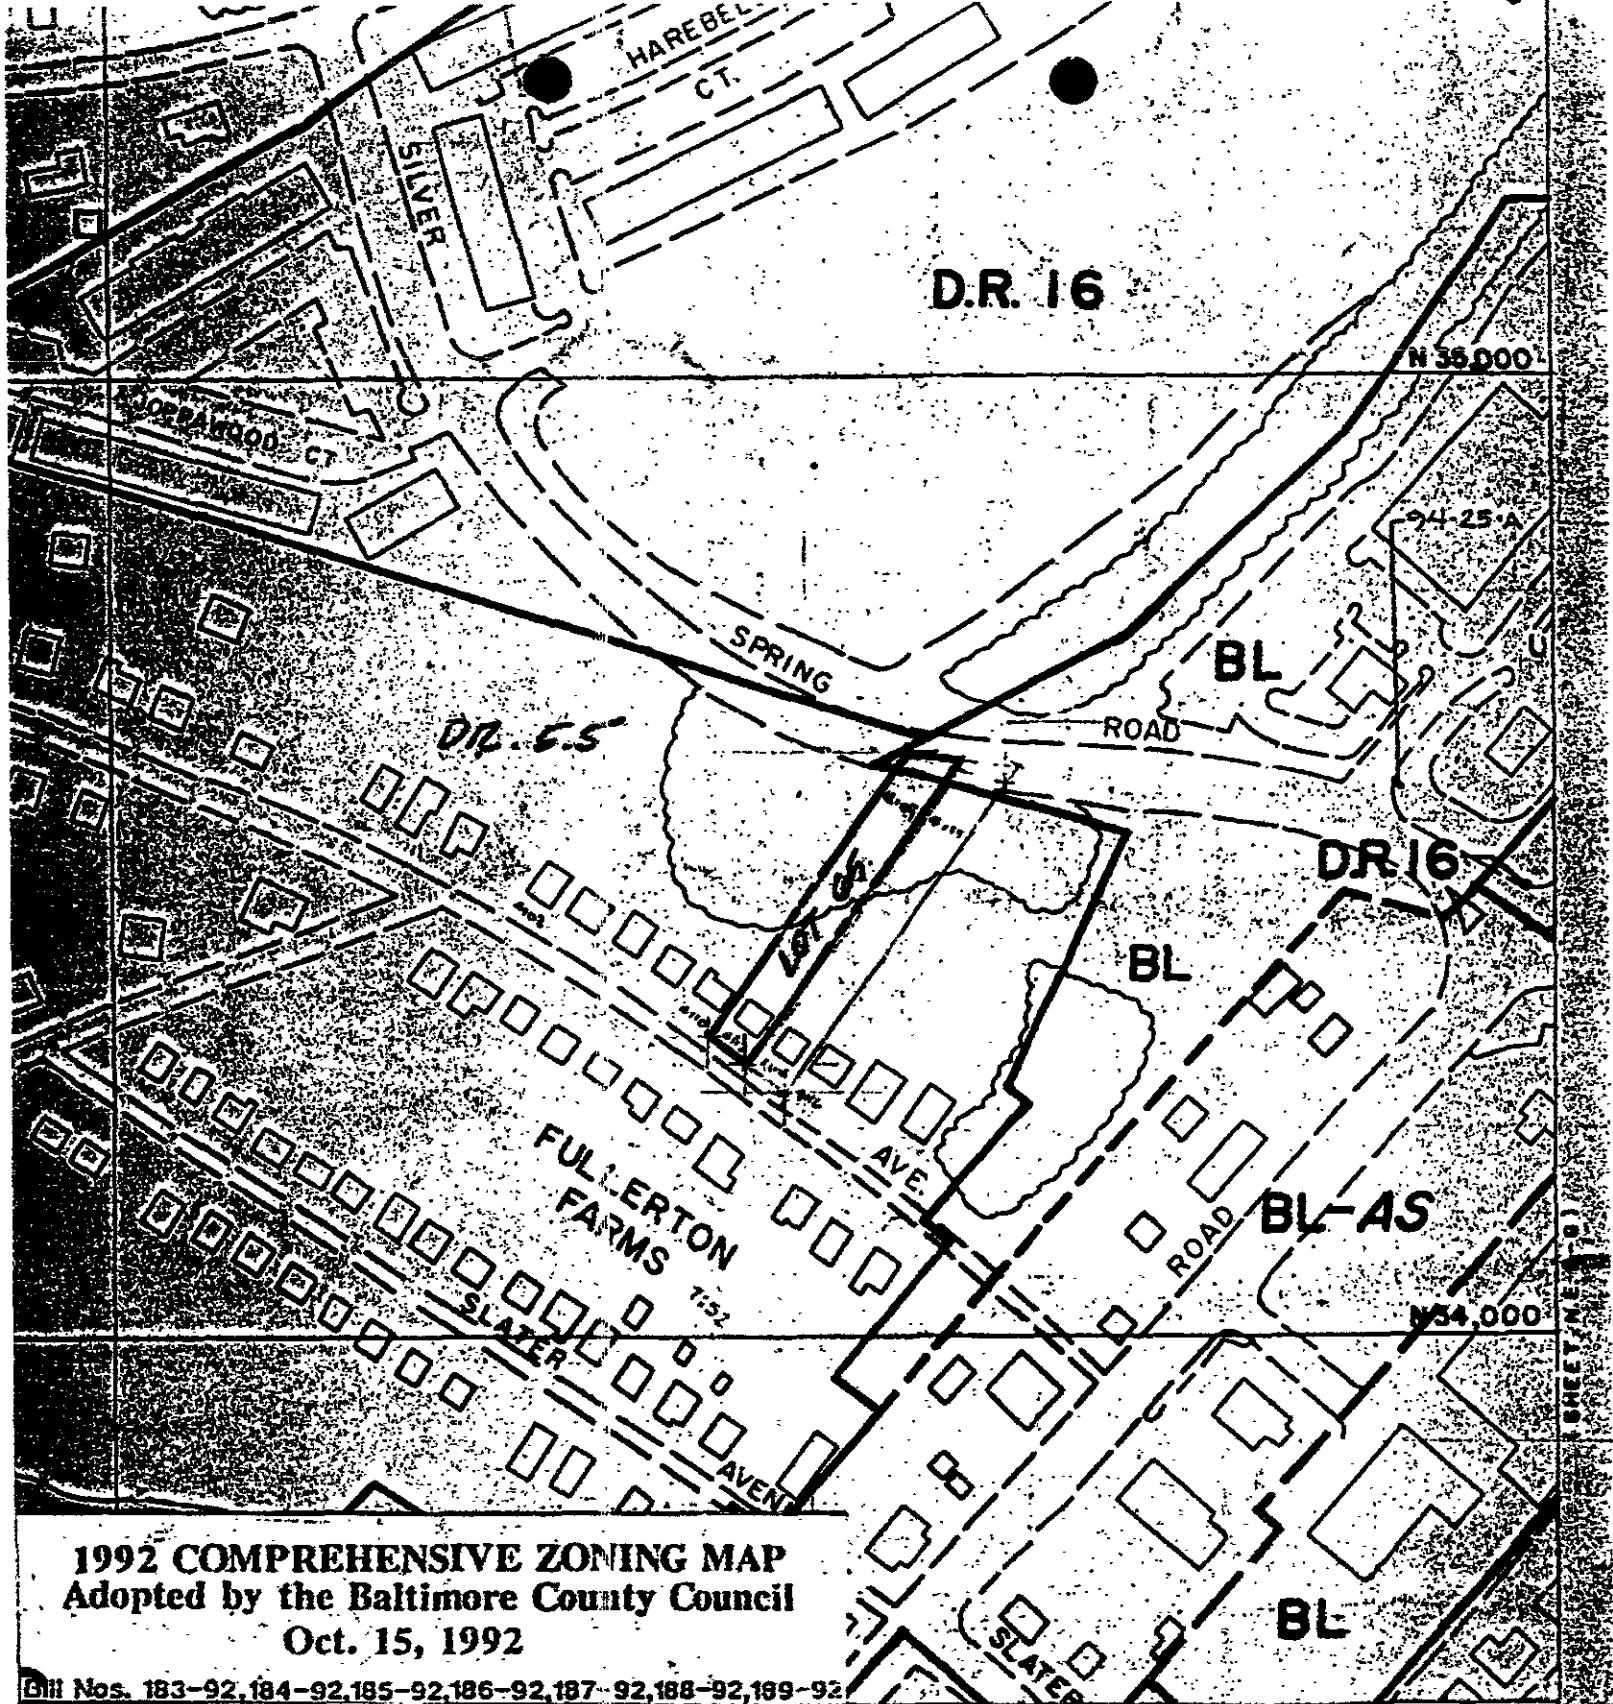

1992 COMPREHENSIVE ZONING MAP
 Adopted by the Baltimore County Council
 Oct. 15, 1992

Gill Nos. 183-92, 184-92, 185-92, 186-92, 187-92, 188-92, 189-92

SCALE	LOCATION	SHEET
1" = 200' ±	97-22-A PERRY HALL 23	N.E. 9-F
DATE OF PHOTOGRAPHY JANUARY		

MICROFILMED

IN RE: PETITIONS FOR VARIANCE
N/S Link Avenue, 474' & 524' NW of
the c/l Belair Road (4112 and
4114 Link Avenue); and, S/S Silver
Spring Road, 630' & 580' W of
the c/l Belair Road (4109 and
4111 Silver Spring Road)
11th Election District
6th Councilmanic District

Kenneth J. Goeller, Jr., et ux
and Francis D. Kemp, Jr. - Petitioners

FINDINGS OF FACT AND CONCLUSIONS OF LAW

This matter comes before the Deputy Zoning Commissioner as combined Petitions for Variance for those properties known as 4112 and 4114 Link Avenue and 4109 and 4111 Silver Spring Road, located in the vicinity of Joppa Road and Belair Road in Perry Hall. The Petitions were filed by Kenneth J. Goeller, Jr., and his wife, Charlene J. Goeller, owners of 4114 Link Avenue and 4111 Silver Spring Road, and Francis D. Kemp, Jr., owner of 4112 Link Avenue and 4109 Silver Spring Road. In all four cases, relief is sought from Section 1802.3.C.1 of the Baltimore County Zoning Regulations (B.C.Z.R.) to permit a lot width of 50 feet in lieu of the required 55 feet, and a side yard setback of 8 feet in lieu of the required 10 feet for existing and proposed improvements. The subject properties and relief requested are more particularly described on the respective site plans submitted with each Petition filed, which were accepted and marked into evidence as Petitioner's Exhibits 1.

Appearing at the hearing on behalf of the Petitions were Kenneth and Charlene Goeller, Francis Kemp, Jr., and Alexander P. Ratych, Registered Land Surveyor who prepared the site plans for each case. There were no Protestants present.

Testimony and evidence offered revealed that the properties known

as 4112 and 4114 Link Avenue are located adjacent to one another in the subdivision known as Fullerton Farms. The two properties are 50 feet wide and nearly 400 feet deep and abut Link Avenue in the front and Silver Spring Road in the rear. The Goellers and the Kemps have been neighbors for many years. The Petitioners now wish to subdivide their respective properties to create a second building lot which will front on Silver Spring Road. They then propose to develop that lot with a new single family dwelling for their respective families and either rent or sell their current homes. Due to the narrow width of the properties and the location of existing improvements thereon, the requested variances to lot width and setback requirements are necessary to legitimize existing conditions and to proceed with the proposed improvements.

An area variance may be granted where strict application of the zoning regulations would cause practical difficulty to the Petitioner and his property. McLean v. Soley, 270 Md. 208 (1973). To prove practical difficulty for an area variance, the Petitioner must meet the following:

- 1) whether strict compliance with requirement would unreasonably prevent the use of the property for a permitted purpose or render conformance unnecessarily burdensome;
- 2) whether a grant of the variance would do a substantial justice to the applicant as well as other property owners in the district or whether a lesser relaxation than that applied for would give sufficient relief; and,
- 3) whether relief can be granted in such fashion that the spirit of the ordinance will be observed and public safety and welfare secured.

Anderson v. Bd. of Appeals, Town of Chesapeake Beach, 22 Md. App. 28 (1974).

After due consideration of the testimony and evidence presented,

- 2 -

it is clear that practical difficulty or unreasonable hardship will result if the variances are not granted. It has been established that special circumstances or conditions exist that are peculiar to the land and structures which are the subject of these requests and that the requirements from which the Petitioners seek relief will unduly restrict the use of the land due to the special conditions unique to this particular parcel. In addition, the relief requested will not cause any injury to the public health, safety or general welfare and is in strict harmony with the spirit and intent of the B.C.Z.R.

Pursuant to the advertisement, posting of the property, and public hearing on these Petitions held, and for the reasons given above, the relief requested should be granted.

THEREFORE, IT IS ORDERED by the Deputy Zoning Commissioner for Baltimore County this 20th day of August, 1996 that the Petitions for Variance seeking relief from Section 1802.3.C.1 of the Baltimore County Zoning Regulations (B.C.Z.R.) to permit a lot width of 50 feet in lieu of the required 55 feet, and a side yard setback of 8 feet in lieu of the required 10 feet for existing and proposed improvements at 4112 and 4114 Link Avenue, and 4109 and 4111 Silver Spring Road, in accordance with Petitioner's Exhibits 1, be and is hereby GRANTED, subject to the following restrictions:

- 1) The Petitioners may apply for their building permit and be granted same upon receipt of this Order; however, Petitioners are hereby made aware that proceeding at this time is at their own risk until such time as the 30-day appellate process from this Order has expired. If, for whatever reason, this Order is reversed, the relief granted herein shall be rescinded.

Timothy M. Kotrocco
TIMOTHY M. KOTROCCO
Deputy Zoning Commissioner
for Baltimore County

TMK:bjs

- 3 -

Baltimore County Government
Zoning Commissioner
Office of Planning and Zoning

Suite 112 Courthouse
400 Washington Avenue
Towson, MD 21204

August 22, 1996

(410) 887-4386

Mr. & Mrs. Kenneth J. Goeller, Jr.
4114 Link Avenue
Baltimore, Maryland 21236

Mr. Francis D. Kemp, Jr.
4112 Link Avenue
Baltimore, Maryland 21236

RE: PETITIONS FOR VARIANCE
N/S Link Avenue, 474' & 524' NW of the c/l Belair Road
(4112 and 4114 Link Avenue); and,
S/S Silver Spring Road, 630' & 580' W of the c/l Belair Road
(4109 and 4111 Silver Spring Road)
Kenneth J. Goeller, Jr., et ux, and Francis D. Kemp, Jr. - Petitioners
Cases Nos. 97-21-A, 97-22-A, 97-23-A, and 97-24-A

Dear Mr. & Mrs. Goeller and Mr. Kemp:

Enclosed please find a copy of the decision rendered in the above-captioned matter. The Petitions for Variance have been granted in accordance with the attached Order.

In the event any party finds the decision rendered is unfavorable, any party may file an appeal to the County Board of Appeals within thirty (30) days of the date of this Order. For further information on filing an appeal, please contact the Zoning Administration and Development Management office at 887-3391.

Very truly yours,

Timothy M. Kotrocco
TIMOTHY M. KOTROCCO
Deputy Zoning Commissioner
for Baltimore County

TMK:bjs

cc: Mr. Alexander P. Ratych, APR Associates, Inc.
7427 Harford Road, Baltimore, Md. 21234

People's Counsel

File

Printed with Soy-based Ink
on Recycled Paper

Petition for Variance to the Zoning Commissioner of Baltimore County

for the property located at 4114 Link Avenue

which is presently zoned DR-5.5

This Petition shall be filed with the Office of Zoning Administration & Development Management. The undersigned, legal owner(s) of the property situated in Baltimore County and which is described in the description and plat attached hereto and made a part hereof, hereby petition for a Variance from Section 1802.3.C.1

To allow the creation of a smaller 50' wide lot in lieu of the required 55' and an existing 8' side yard in lieu of the required 10'.

of the Zoning Regulations of Baltimore County, to the Zoning Law of Baltimore County, for the following reasons: (Indicate hardship or practical difficulty)

The Lots, 50' feet wide, were created on the Plat of Fullerton Farms, dated May 1922, and cannot meet the present zoning required of 55' feet in width.

Property is to be posted and advertised as prescribed by Zoning Regulations. I, or we, agree to pay expenses of above Variance advertising, posting, etc., upon filing of this petition, and further agree to and are to be bound by the zoning regulations and restrictions of Baltimore County adopted pursuant to the Zoning Law for Baltimore County.

Correct Purchaser/Owner:

I/we do solemnly declare and affirm, under the penalties of perjury, that I/we are the legal owner(s) of the property which is the subject of this Petition.

Legal Owner(s):

Kenneth J. Goeller, Jr.

Type of Petitioner:

Francis D. Kemp, Jr.

Charlene A. Goeller

Type of Petitioner:

Francis D. Kemp, Jr.

4114 Link Avenue

Baltimore, Maryland 21236

City, Name, Address and phone number of representative to be contacted

Alexander P. Ratych

APR Associates, Inc.

Name

7427 Harford Road 444-4312

Address

City, State, Zip

Phone No.

Signature

Printed with Soy-based Ink
on Recycled Paper


Schedule with 23, 24, 25 22



ZONING DESCRIPTION FOR
4114 LINK AVENUE

BEGINNING FOR THE SAME at a point on the Northerly side of Link Avenue as widened to a width of 50' feet and on which the property fronts at the distance of 474' feet more or less Northwestly from the centerline of Belair Road and being also on the division line between Lots 63 and 64 as shown on the plat of Fullerton Farms, recorded among the Land Records of Baltimore County in Plat Book W.P.C. 7, Folio 52; thence binding along the Northerly side of Link Avenue (1) North 55 degrees 18 minutes 30 seconds West 50.00 feet to a point on the division line between Lots 64 and 65 on said plat; thence leaving Link Avenue and binding along a part of said division line (2) North 34 degrees 41 minutes 30 seconds East 180.00 feet to a point; thence crossing said Lot 64 (3) South 55 degrees 18 minutes 30 seconds East 50.00 feet to intersect the division line between Lots 63 and 64 thence binding thereon (4) South 34 degrees 41 minutes 30 seconds East 180.00 feet to the point of beginning; containing 0.2066 acres more or less. Also known as 4114 Link Avenue and located in the 11th Election District and 6th Councilmanic District of Baltimore County.

07/03/96

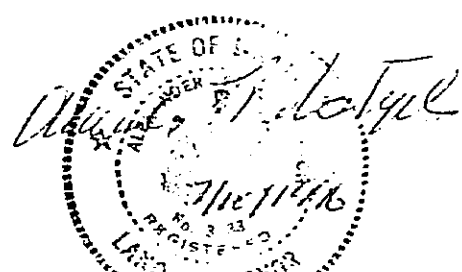

7427 Harford Road
Baltimore, Maryland 21234-7160
410-444-4312
Fax: (410) 444-1647

22

CERTIFICATE OF POSTING ZONING DEPARTMENT OF BALTIMORE COUNTY Towson, Maryland

District... 11th Date of Posting... 8/1/96

Posted for... Variance

Petitioner... Kenneth J. Goeller, Jr. & Francis D. Kemp, Jr.

Location of property... 4114 Link Ave.

Location of Sign... Along the side of property being zoned

Remarks...

Posted by... [Signature] Date of return... 8/1/96

Number of Signs... 1

CERTIFICATE OF PUBLICATION

TOWSON, MD., 8/1, 1996

THIS IS TO CERTIFY, that the annexed advertisement was published in THE JEFFERSONIAN, a weekly newspaper published in Towson, Baltimore County, Md., once in each of 1 successive weeks, the first publication appearing on 8/1, 1996.

THE JEFFERSONIAN,
A. Henrichsen
LEGAL AD. - TOWSON

NOTICE OF HEARING
The Zoning Commissioner of Baltimore County, by authority of the Zoning and Planning Department, will hold a public hearing on the following petition for a Variance from the Zoning Regulations of Baltimore County, to the Zoning Law of Baltimore County, for the following reasons: (Indicate hardship or practical difficulty)
Case 97-21-A
Petitioner: Kenneth J. Goeller, Jr. and Francis D. Kemp, Jr.
Address: 4114 Link Avenue, Baltimore, Maryland 21236
Date of Hearing: August 20, 1996, 8:00 AM in Room 1112, Old Courthouse.
Lawrence E. Schmitt
Zoning Commissioner for Baltimore County
NOTES: (1) Hearing is open to the public. (2) Petitioner must appear in person or by a duly authorized representative. (3) Petitioner must bring a copy of the petition and site plan to the hearing. (4) For information concerning the hearing, call the Zoning Department. (5) Petitioner must bring a copy of the petition and site plan to the hearing. (6) Petitioner must bring a copy of the petition and site plan to the hearing. (7) Petitioner must bring a copy of the petition and site plan to the hearing. (8) Petitioner must bring a copy of the petition and site plan to the hearing. (9) Petitioner must bring a copy of the petition and site plan to the hearing. (10) Petitioner must bring a copy of the petition and site plan to the hearing. (11) Petitioner must bring a copy of the petition and site plan to the hearing. (12) Petitioner must bring a copy of the petition and site plan to the hearing. (13) Petitioner must bring a copy of the petition and site plan to the hearing. (14) Petitioner must must bring a copy of the petition and site plan to the hearing. (305) Petitioner must bring a copy of the petition and site plan to the hearing. (306) Petitioner must bring a copy of the petition and site plan to the hearing. (307) Petitioner must bring a copy of the petition and site plan to the hearing. (308) Petitioner must bring a copy of the petition and site plan to the hearing. (309) Petitioner must bring a copy of the petition and site plan to the hearing. (310) Petitioner must bring a copy of the petition and site plan to the hearing. (311) Petitioner must bring a copy of the petition and site plan to the hearing. (312) Petitioner must bring a copy of the petition and site plan to the hearing.

TO: PETITENT PUBLISHING COMPANY
August 1, 1996 Issue - Jeffersonian

Please forward billing to:

APR Associates, Inc.
7427 Harford Road
Baltimore, MD 21234
4444-4312

NOTICE OF HEARING

The Zoning Commissioner of Baltimore County, by authority of the Zoning Act and Regulations of Baltimore County, will hold a public hearing on the property identified herein in Room 106 of the County Office Building, 111 W. Chesapeake Avenue in Towson, Maryland 21204 or Room 118, Old Courthouse, 400 Washington Avenue, Towson, Maryland 21204 as follows:

CASE NUMBER: 97-24-A (Item 25)
4111 Silver Spring Road
S/S Silver Spring Road, 580' W of c/l Belair Road
11th Election District - 6th Councilmanic
Legal Owner(s): Kenneth J. Goeller, Jr. and Charlene A. Goeller

Variance to allow the creation of a 50 foot lot in lieu of the required 55 feet and a side yard setback of 8 feet in lieu of the required 10 feet.

HEARING: THURSDAY, AUGUST 20, 1996 at 9:30 a.m. in Room 118, Old Courthouse.

LAWRENCE E. SCHMIDT
ZONING COMMISSIONER FOR BALTIMORE COUNTY

NOTES: (1) HEARINGS ARE HANDICAPPED ACCESSIBLE; FOR SPECIAL ACCOMMODATIONS PLEASE CALL 887-3353.
(2) FOR INFORMATION CONCERNING THE FILE AND/OR HEARING, PLEASE CALL 887-3391.



Baltimore County
Department of Permits and
Development Management

Development Processing
County Office Building
111 West Chesapeake Avenue
Towson, Maryland 21204

July 26, 1996

NOTICE OF HEARING

The Zoning Commissioner of Baltimore County, by authority of the Zoning Act and Regulations of Baltimore County, will hold a public hearing on the property identified herein in Room 106 of the County Office Building, 111 W. Chesapeake Avenue in Towson, Maryland 21204 or Room 118, Old Courthouse, 400 Washington Avenue, Towson, Maryland 21204 as follows:

CASE NUMBER: 97-24-A (Item 25)
4111 Silver Spring Road
S/S Silver Spring Road, 580' W of c/l Belair Road
11th Election District - 6th Councilmanic
Legal Owner(s): Kenneth J. Goeller, Jr. and Charlene A. Goeller

Variance to allow the creation of a 50 foot lot in lieu of the required 55 feet and a side yard setback of 8 feet in lieu of the required 10 feet.

HEARING: THURSDAY, AUGUST 20, 1996 at 9:30 a.m. in Room 118, Old Courthouse.

Arnold Jablon
Director

cc: Kenneth and Charlene Goeller, Jr.
APR Associates, Inc.

NOTES: (1) ZONING SIGN & POST MUST BE RETURNED TO RM. 104, 111 W. CHESAPEAKE AVENUE ON THE HEARING DATE.
(2) HEARINGS ARE HANDICAPPED ACCESSIBLE; FOR SPECIAL ACCOMMODATIONS PLEASE CALL 887-3353.
(3) FOR INFORMATION CONCERNING THE FILE AND/OR HEARING, CONTACT THIS OFFICE AT 887-3391.

Printed with Soy-based ink
on Recycled Paper



Baltimore County
Department of Permits and
Development Management

Development Processing
County Office Building
111 West Chesapeake Avenue
Towson, Maryland 21204

August 19, 1996

Mr. and Mrs. Kenneth J. Goeller, Jr.
4114 Link Avenue
Baltimore, MD 21236

RE: Item No.: 25
Case No.: 97-24-A
Petitioner: Kenneth Goeller, et ux

Dear Mr. Goeller:

The Zoning Advisory Committee (ZAC), which consists of representatives from Baltimore County approval agencies, has reviewed the plans submitted with the above referenced petition, which was accepted for processing by Permits and Development Management (PDM), Zoning Review, on July 18, 1996.

Any comments submitted thus far from the members of ZAC that offer or request information on your petition are attached. These comments are not intended to indicate the appropriateness of the zoning action requested, but to assure that all parties (zoning commissioner, attorney, petitioner, etc.) are made aware of plans or problems with regard to the proposed improvements that may have a bearing on this case. Only those comments that are informative will be forwarded to you; those that are not informative will be placed in the permanent case file.

If you need further information or have any questions regarding these comments, please do not hesitate to contact the commenting agency or Roslyn Eubanks in the zoning office (887-3391).

Sincerely,

W. Carl Richards, Jr.

Zoning Supervisor

WCR/re
Attachment(s)

Printed with Soy-based ink
on Recycled Paper

BALTIMORE COUNTY, MARYLAND

INTER-OFFICE CORRESPONDENCE

TO: Arnold Jablon, Director
Permits and Development
Management

DATE: July 30, 1996

FROM: Pat Keller, Director
Office of Planning

SUBJECT: Petitions from Zoning Advisory Committee

The Office of Planning has no comments on the following petition(s):

Item Nos. 22, 23, 24 and 25.

If there should be any further questions or if this office can provide additional information, please contact Jeffrey Long in the Office of Planning at 887-3495.

Prepared by: Jeffrey W. Long

Division Chief: Cheryl L. Verna

PK/JL/lw

ITEM22/PZONE/ZAC1



Maryland Department of Transportation
State Highway Administration

David L. Winstead
Secretary
Hal Kassoff
Administrator

7-30-96

Ms. Joyce Watson
Baltimore County Office of
Permits and Development Management
County Office Building, Room 109
Towson, Maryland 21204

RE: Baltimore County
Item No. 025 (CAM)

Dear Ms. Watson:

This office has reviewed the referenced plan and we have no objection to approval as the development does not access a State roadway and is not effected by any State Highway Administration projects.

Please contact Bob Small at 410-545-5581 if you have any questions. Thank you for the opportunity to review this plan.

Very truly yours,

for Bob Small
Ronald Burns, Chief
Engineering Access Permits
Division

BS

My telephone number is _____
Maryland Relay Service for Impaired Hearing or Speech
1-800-735-2258 Statewide Toll Free
Mailing Address: P.O. Box 717 • Baltimore, MD 21203-0717

BALTIMORE COUNTY, MARYLAND

INTEROFFICE CORRESPONDENCE

TO: Arnold Jablon, Director
Department of Permits & Development
Management

Date: August 2, 1996

FROM: Robert W. Bowling, Chief
Development Plans Review Division

SUBJECT: Zoning Advisory Committee Meeting
for August 5, 1996
Item Nos. 017, 019, 020, 021, 022,
023, 024, and 025

The Development Plans Review Division has reviewed the subject zoning item, and we have no comments.

RWB:HJO:jrb

cc: File

ZONE20

RE: PETITION FOR VARIANCE
4111 Silver Spring Road, S/S Silver
Spring Road, 580' W of c/l Belair Road
11th Election District, 6th Councilmanic
Kenneth J. and Charlene A. Goeller, Jr.
Petitioners

BEFORE THE
ZONING COMMISSIONER
OF BALTIMORE COUNTY
CASE NO. 97-24-A

ENTRY OF APPEARANCE

Please enter the appearance of the People's Counsel in the above-captioned matter. Notice should be sent of any hearing dates or other proceedings in this matter and of the passage of any preliminary or final Order.


Peter Max Zimmerman
PETER MAX ZIMMERMAN
People's Counsel for Baltimore County



Charles S. Demilio
CAROLE S. DEMILIO
Deputy People's Counsel
Room 47, Courthouse
400 Washington Avenue
Towson, MD 21204
(410) 887-2188

CERTIFICATE OF SERVICE

I HEREBY CERTIFY that on this 23rd day of August, 1996, a copy of the foregoing Entry of Appearance was mailed to Alexander P. Ratych, APR Associates, Inc. 7427 Harford Road, Baltimore, MD 21234, representative for Petitioners.

Peter Max Zimmerman
PETER MAX ZIMMERMAN

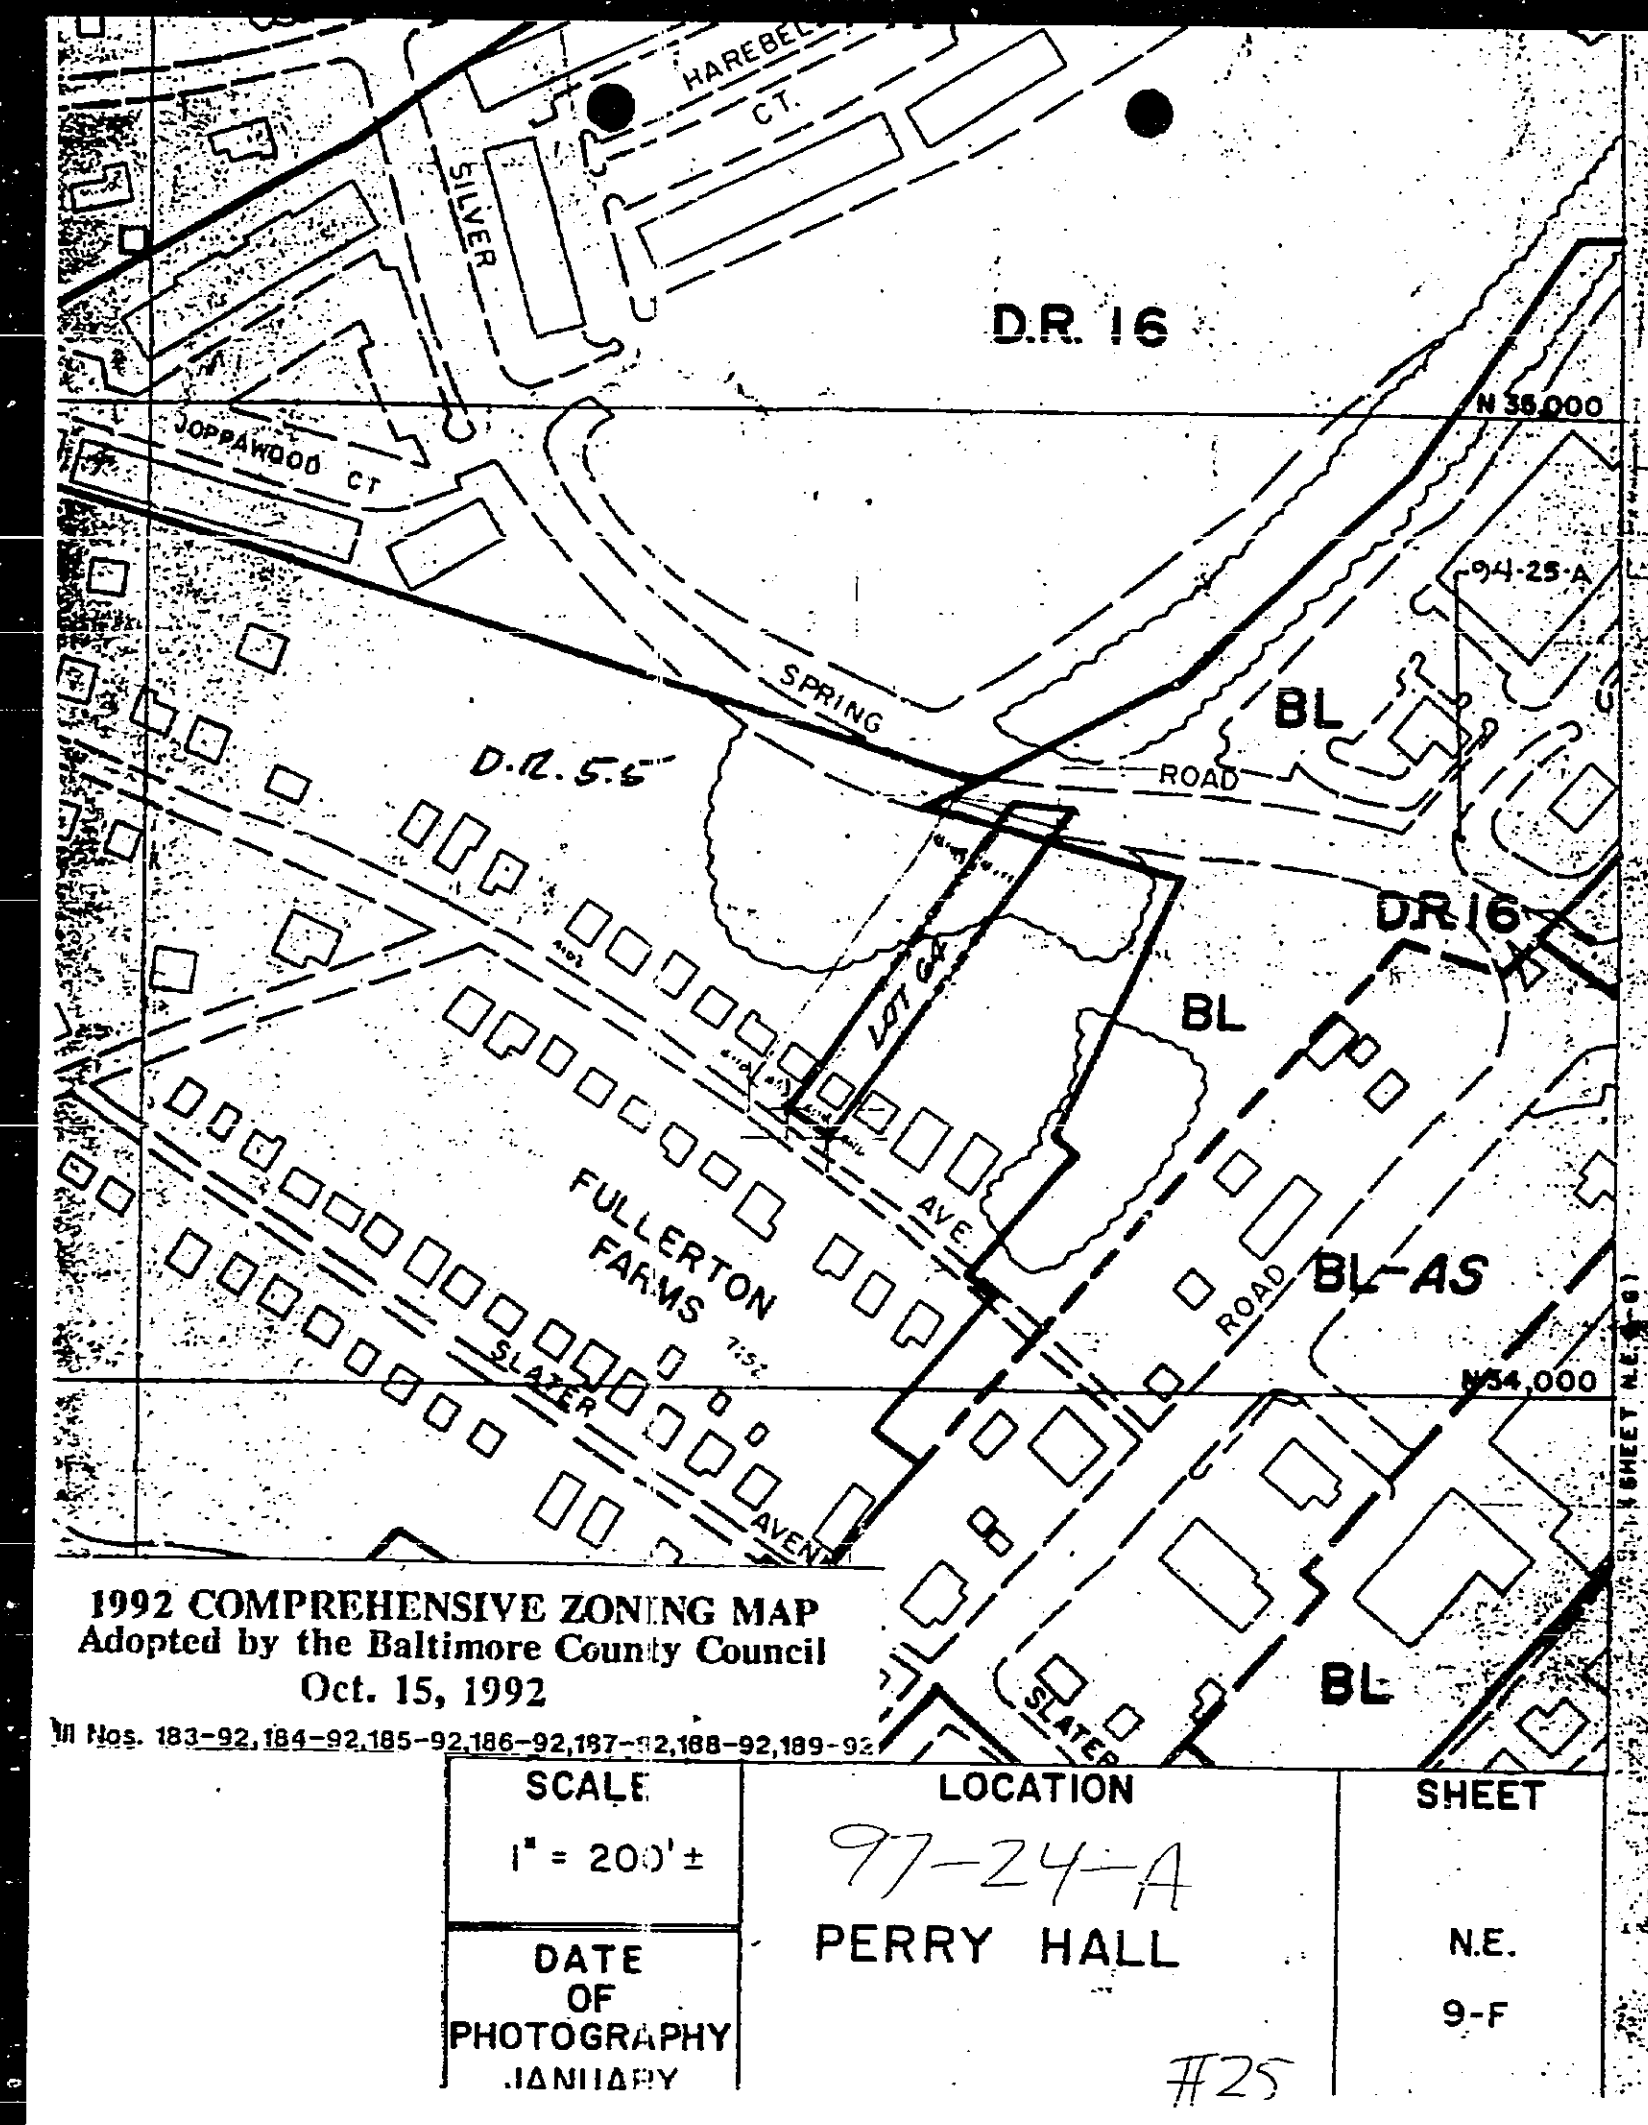

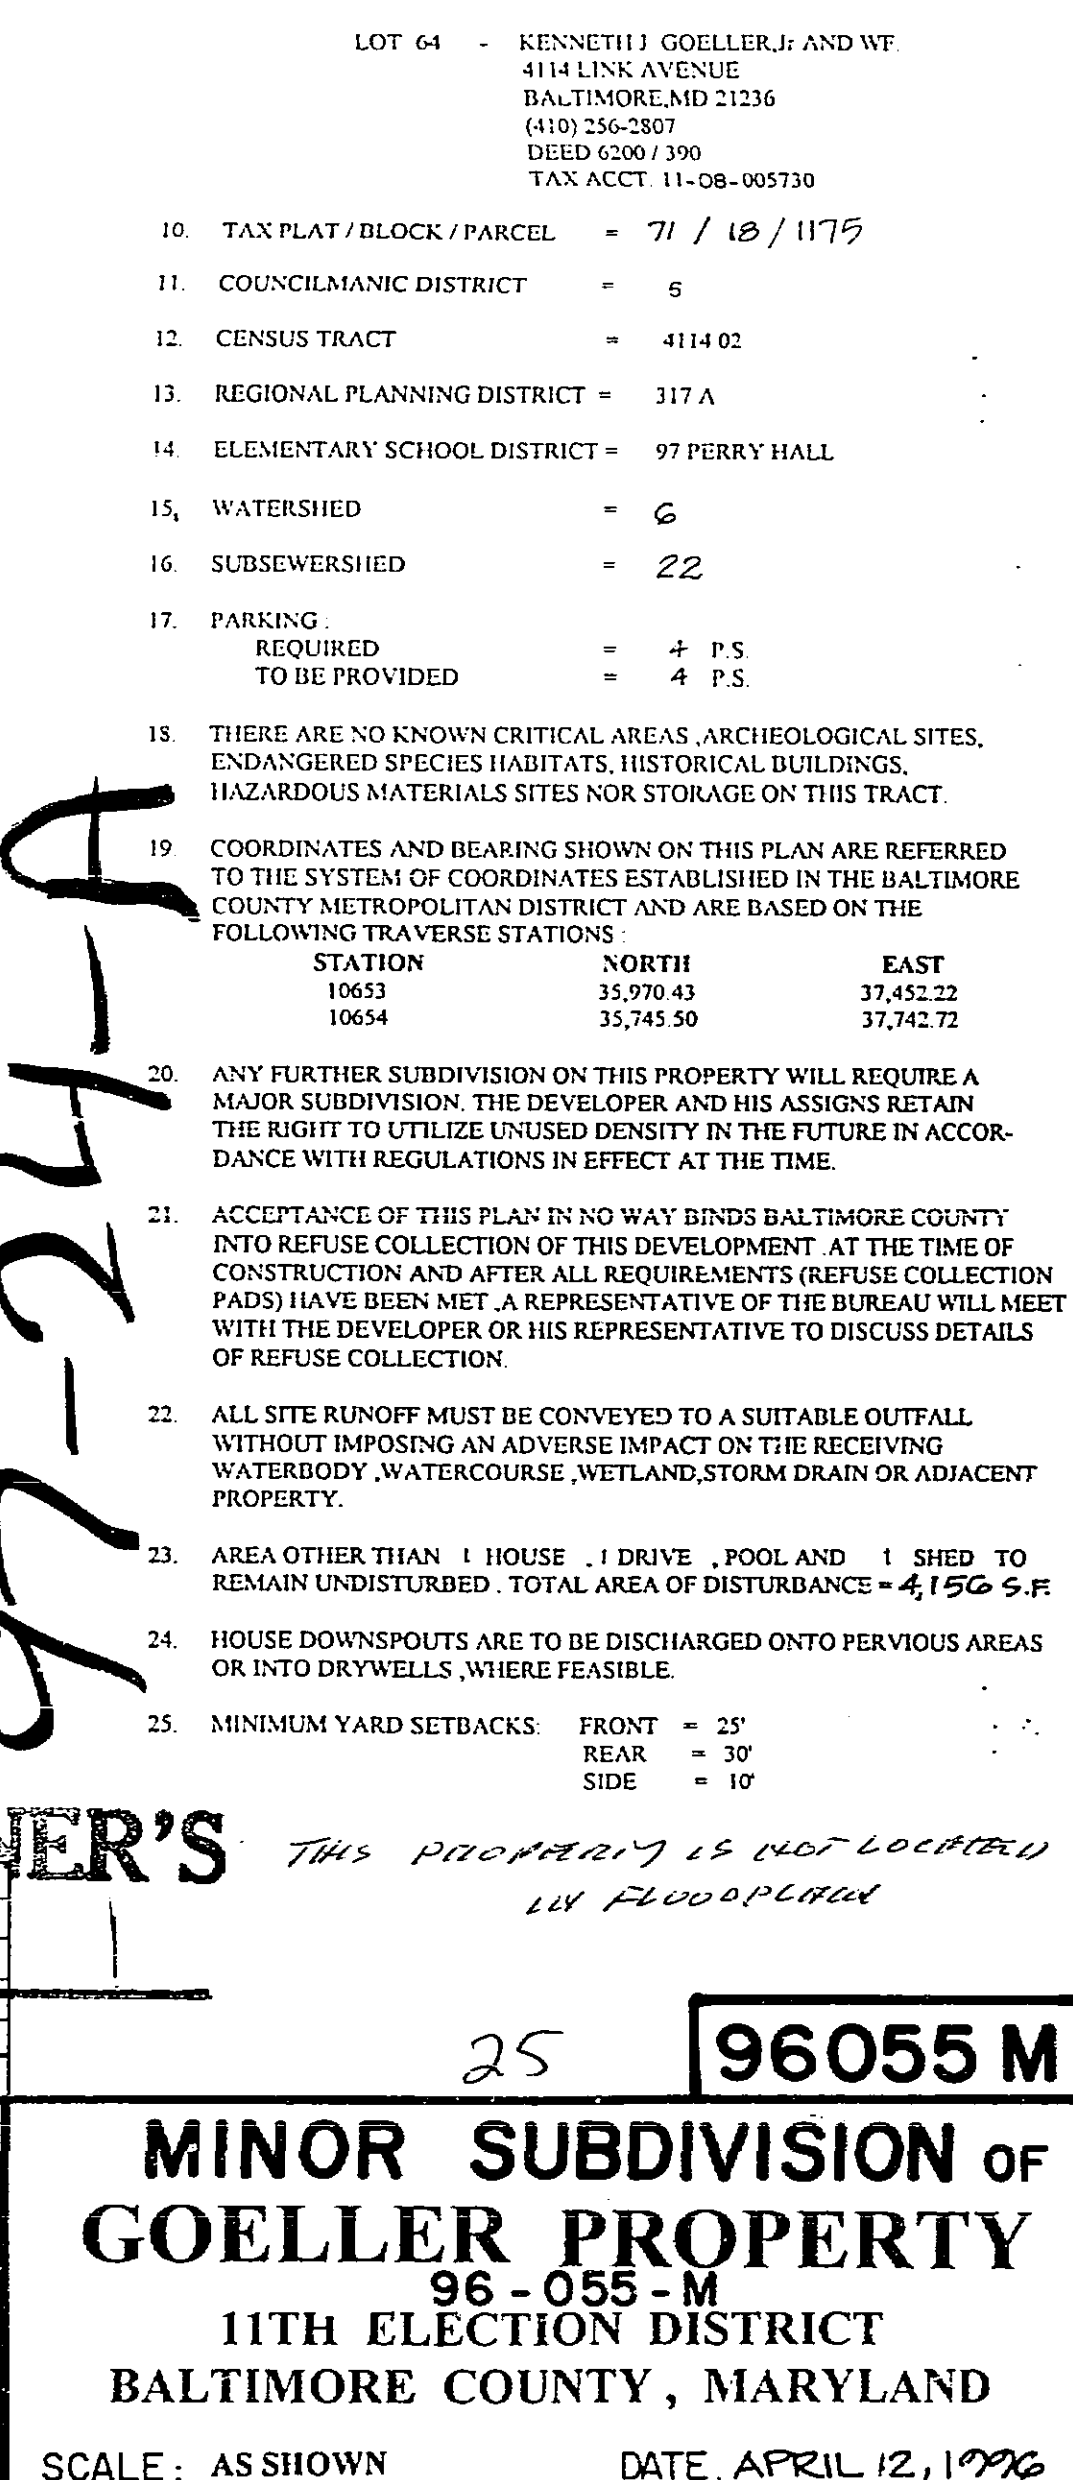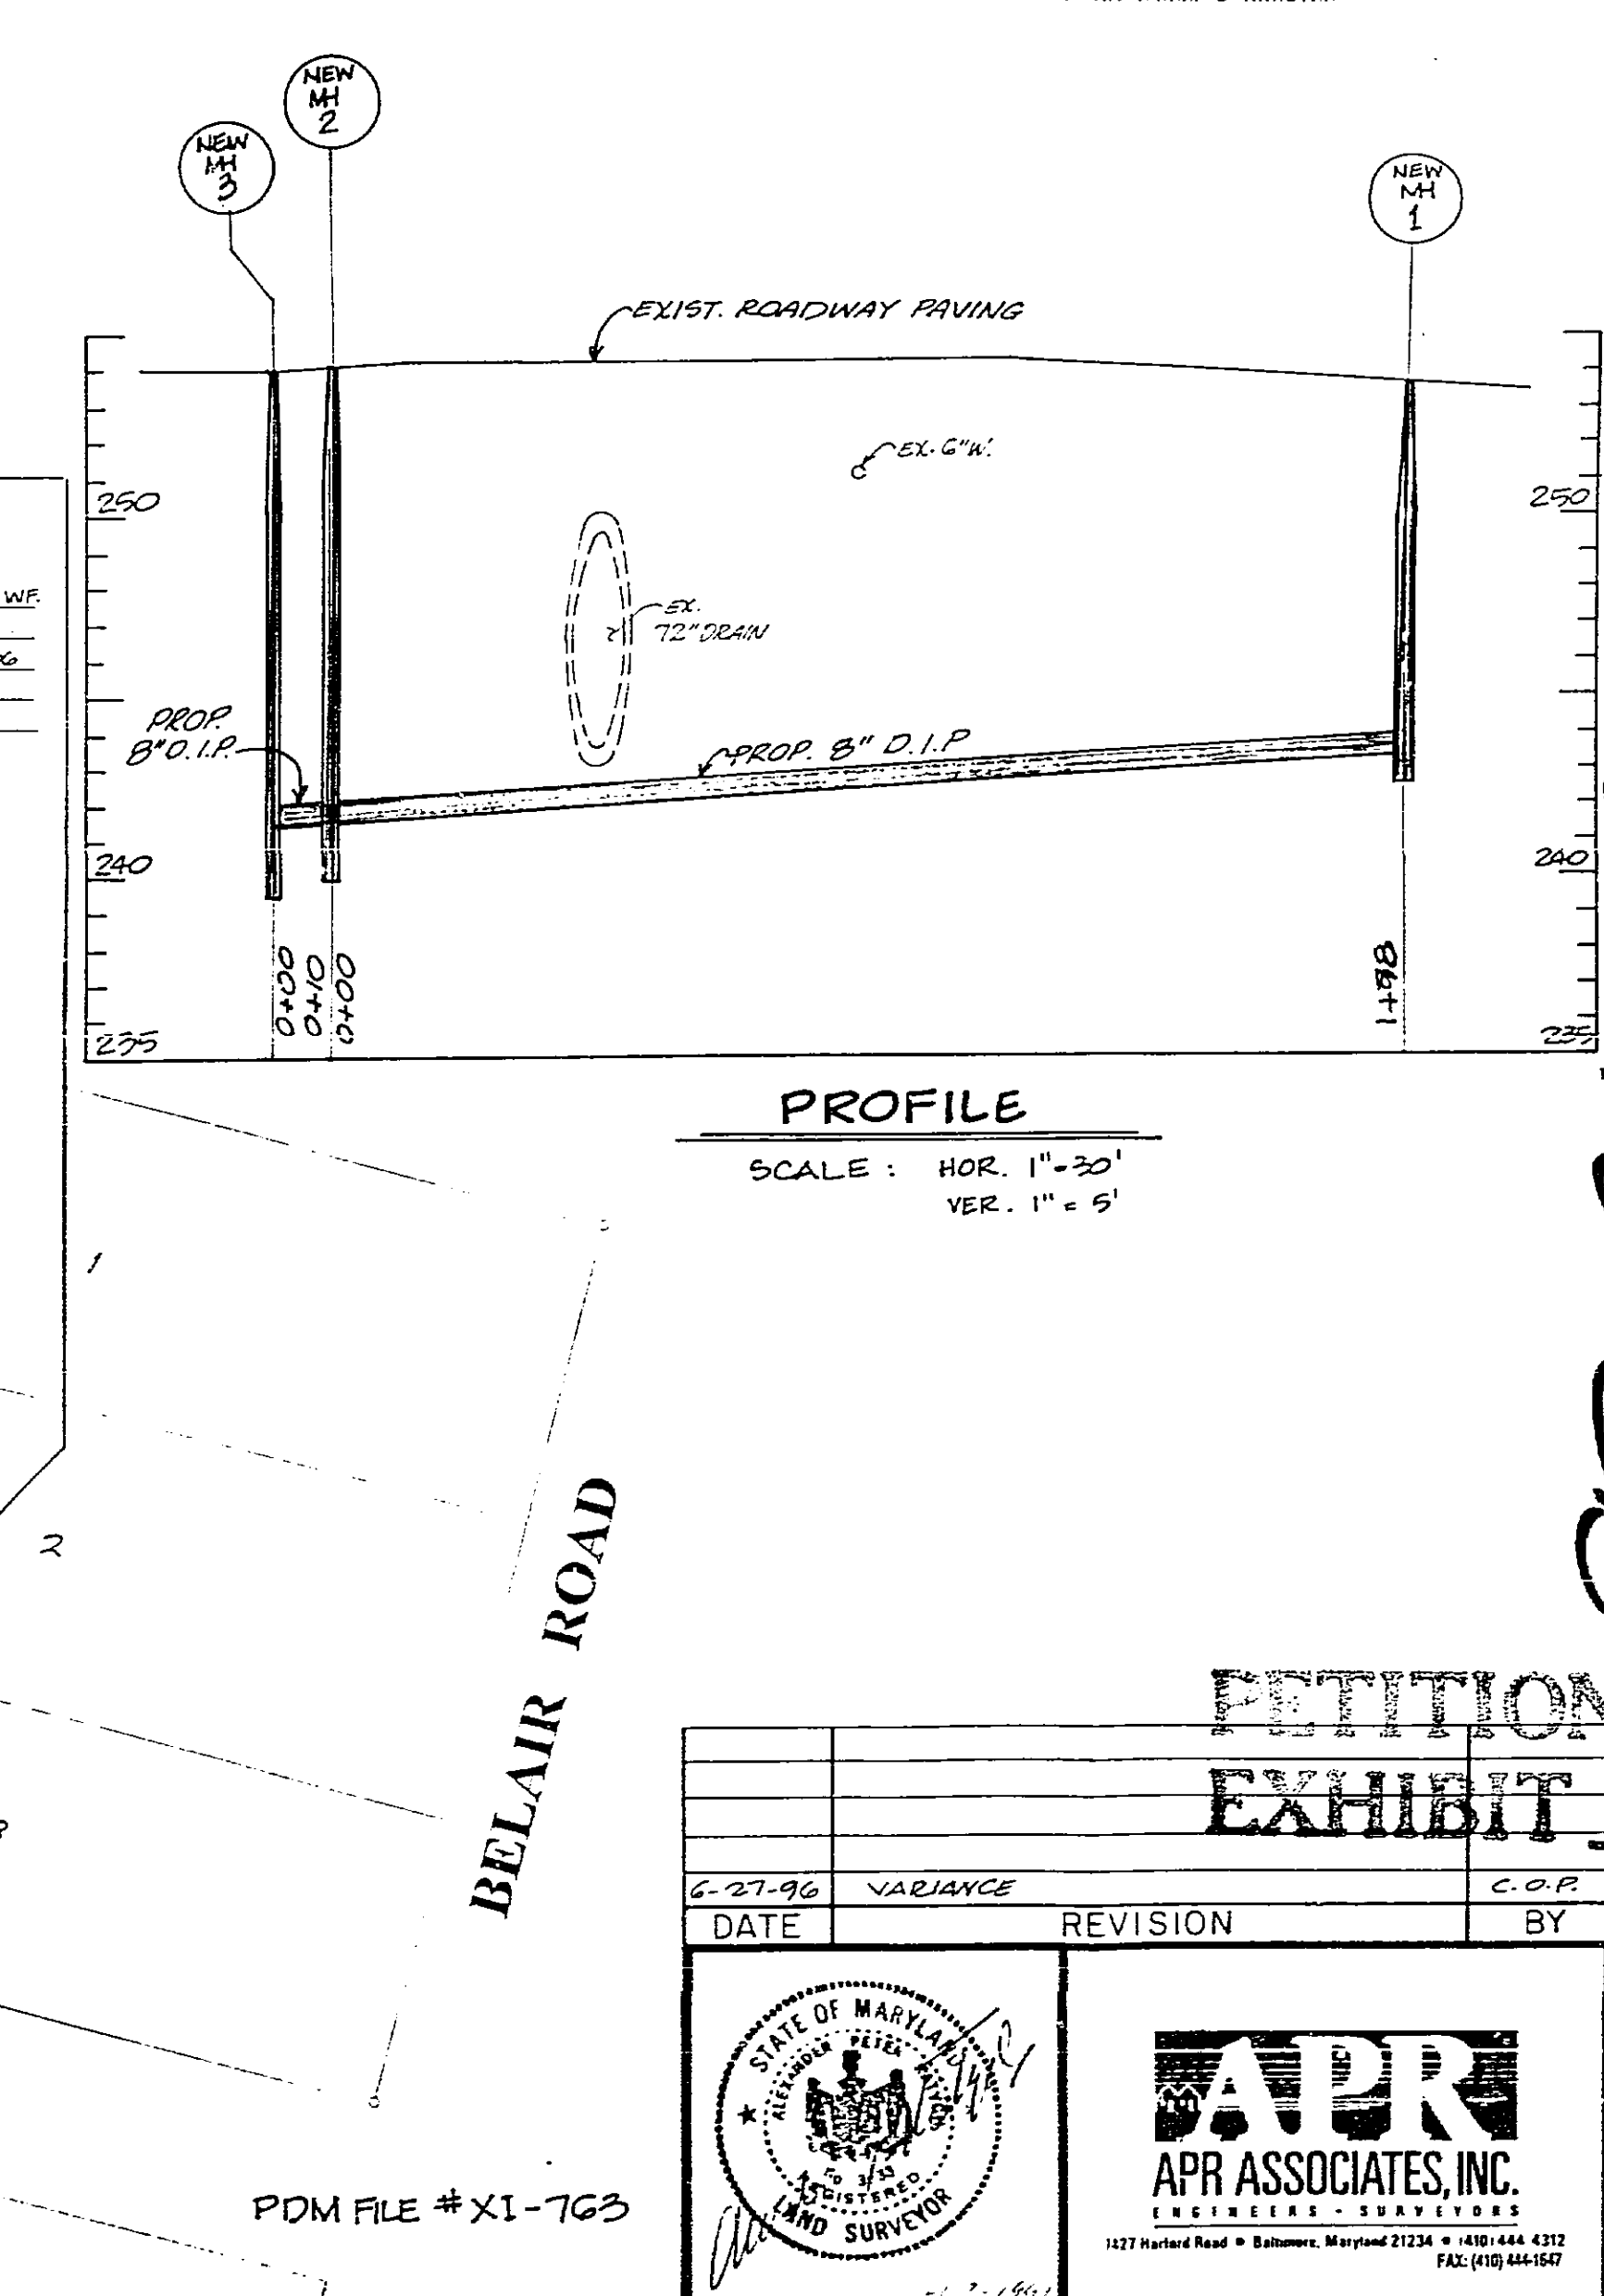

97-24-A

TO: FUTURE PUBLISHING COMPANY
August 1, 1996 Issue - Jeffersonian

Please forward billing to:

APR Associates, Inc.
7427 Harford Road
Baltimore, MD 21234
444-4312

NOTICE OF HEARING

The Zoning Commissioner of Baltimore County, by authority of the Zoning Act and Regulations of Baltimore County, will hold a public hearing on the property identified herein in Room 106 of the County Office Building, 111 W. Chesapeake Avenue in Towson, Maryland 21204 or Room 118, Old Courthouse, 400 Washington Avenue, Towson, Maryland 21204 as follows:

CASE NUMBER: 97-21-A (Item 22)
4114 Link Avenue
N/S Link Avenue, 474' NWly of c/l Belair Road
11th Election District - 6th Councilmanic
Legal Owner(s): Kenneth J. Goeller, Jr. and Charlene A. Goeller

Variance to allow the creation of a smaller 50 foot wide lot in lieu of the required 55 feet and an existing 8 foot side yard in lieu of the required 10 feet.

HEARING: TUESDAY, AUGUST 20, 1996 at 9:30 a.m. in Room 118, Old Courthouse.

LAWRENCE E. SCHMIDT
ZONING COMMISSIONER FOR BALTIMORE COUNTY

NOTES: (1) HEARINGS ARE HANDICAPPED ACCESSIBLE; FOR SPECIAL ACCOMMODATIONS PLEASE CALL 887-3353.
(2) FOR INFORMATION CONCERNING THE FILE AND/OR HEARING, PLEASE CALL 887-3391.



Baltimore County
Department of Permits and
Development Management

July 26, 1996

NOTICE OF HEARING

The Zoning Commissioner of Baltimore County, by authority of the Zoning Act and Regulations of Baltimore County, will hold a public hearing on the property identified herein in Room 106 of the County Office Building, 111 W. Chesapeake Avenue in Towson, Maryland 21204 or Room 118, Old Courthouse, 400 Washington Avenue, Towson, Maryland 21204 as follows:

CASE NUMBER: 97-21-A (Item 22)
4114 Link Avenue
N/S Link Avenue, 474' NWly of c/l Belair Road
11th Election District - 6th Councilmanic
Legal Owner(s): Kenneth J. Goeller, Jr. and Charlene A. Goeller

Variance to allow the creation of a smaller 50 foot wide lot in lieu of the required 55 feet and an existing 8 foot side yard in lieu of the required 10 feet.

HEARING: TUESDAY, AUGUST 20, 1996 at 9:30 a.m. in Room 118, Old Courthouse.

Arnold Jablon
Director

cc: Kenneth and Charlene A. Goeller, Jr.
APR Associates, Inc.

NOTES: (1) ZONING SIGN & POST MUST BE RETURNED TO RM. 104, 111 W. CHESAPEAKE AVENUE ON THE HEARING DATE.
(2) HEARINGS ARE HANDICAPPED ACCESSIBLE; FOR SPECIAL ACCOMMODATIONS PLEASE CALL 887-3353.
(3) FOR INFORMATION CONCERNING THE FILE AND/OR HEARING, CONTACT THIS OFFICE AT 887-3391.

Printed with Soybean Ink
on Recycled Paper



Baltimore County
Department of Permits and
Development Management

August 19, 1996

Mr. and Mrs. Kenneth J. Goeller, Jr.
4114 Link Avenue
Baltimore, MD 21236

RE: Item No.: 22
Case No.: 97-21-A
Petitioner: Kenneth Goeller, et ux

Dear Mr. and Mrs. Goeller:

The Zoning Advisory Committee (ZAC), which consists of representatives from Baltimore County approval agencies, has reviewed the plans submitted with the above referenced petition, which was accepted for processing by Permits and Development Management (PDM), Zoning Review, on July 18, 1996.

Any comments submitted thus far from the members of ZAC that offer or request information on your petition are attached. These comments are not intended to indicate the appropriateness of the zoning action requested, but to assure that all parties (zoning commissioner, attorney, petitioner, etc.) are made aware of plans or problems with regard to the proposed improvements that may have a bearing on this case. Only those comments that are informative will be forwarded to you; those that are not informative will be placed in the permanent case file.

If you need further information or have any questions regarding these comments, please do not hesitate to contact the commenting agency or Roslyn Eubanks in the zoning office (887-3391).

Sincerely,

W. Carl Richards, Jr.
Zoning Supervisor

WCR/re
Attachment(s)

BALTIMORE COUNTY, MARYLAND
INTER-OFFICE CORRESPONDENCE

TO: Arnold Jablon, Director
Permits and Development
Management

DATE: July 30, 1996

FROM: Pat Keller, Director
Office of Planning

SUBJECT: Petitions from Zoning Advisory Committee

The Office of Planning has no comments on the following petition(s):

Item Nos. 22, 23, 24 and 25.

If there should be any further questions or if this office can provide additional information, please contact Jeffrey Long in the Office of Planning at 887-3495.

Prepared by: Jeffrey W. Long
Division Chief: Cheryl L. Verna

PK/JL/lw

ITEM22/PZONE/ZAC1



Maryland Department of Transportation
State Highway Administration

David L. Winstead
Secretary
Paul Kassoff
Administrator

Ms. Joyce Watson
Baltimore County Office of
Permits and Development Management
County Office Building, Room 109
Towson, Maryland 21204

RE: Baltimore County
Item No. 022 (CAM)

Dear Ms. Watson:

This office has reviewed the referenced plan and we have no objection to approval as the development does not access a State roadway and is not effected by any State Highway Administration projects.

Please contact Bob Small at 410-545-5581 if you have any questions. Thank you for the opportunity to review this plan.

Very truly yours,

for Bob Small
Ronald Burns, Chief
Engineering Access Permits
Division

BS

My telephone number is _____
Maryland Relay Service for Impaired Hearing or Speech
1-800-735-2258 Statewide Toll Free
Mailing Address: P.O. Box 717 • Baltimore, MD 21203-0717

BALTIMORE COUNTY, MARYLAND
INTEROFFICE CORRESPONDENCE

TO: Arnold Jablon, Director
Department of Permits & Development
Management

Date: August 2, 1996

FROM: Robert W. Bowling, Chief
Development Plans Review Division

SUBJECT: Zoning Advisory Committee Meeting
for August 5, 1996
Item Nos. 017, 019, 020, 021, 022,
023, 024, and 025

The Development Plans Review Division has reviewed the subject zoning item, and we have no comments.

RWB:HJO:jrb

cc: File

ZONE20

RE: PETITION FOR VARIANCE
4114 Link Avenue, N/S Link Avenue, 474'
NWly of c/l Belair Road, 11th
Election District, 6th Councilmanic
Kenneth J. and Charlene A. Goeller, Jr.
Petitioners

BEFORE THE
ZONING COMMISSIONER
OF BALTIMORE COUNTY
CASE NO. 97-21-A

ENTRY OF APPEARANCE


Please enter the appearance of the People's Counsel in the above-captioned matter. Notice should be sent of any hearing dates or other proceedings in this matter and of the passage of any preliminary or final order.


Peter Max Zimmerman
PETER MAX ZIMMERMAN
People's Counsel for Baltimore County
Carole S. Demilio
CAROLE S. DEMILIO
Deputy People's Counsel
Room 47, Courthouse
400 Washington Avenue
Towson, MD 21204
(410) 887-2188

CERTIFICATE OF SERVICE

I HEREBY CERTIFY that on this 23rd day of August, 1996, a copy of the foregoing Entry of Appearance was mailed to Alexander P. Ratych, APR Associates, Inc. 7427 Harford Road, Baltimore, MD 21234, representative for Petitioners.

Peter Max Zimmerman
PETER MAX ZIMMERMAN

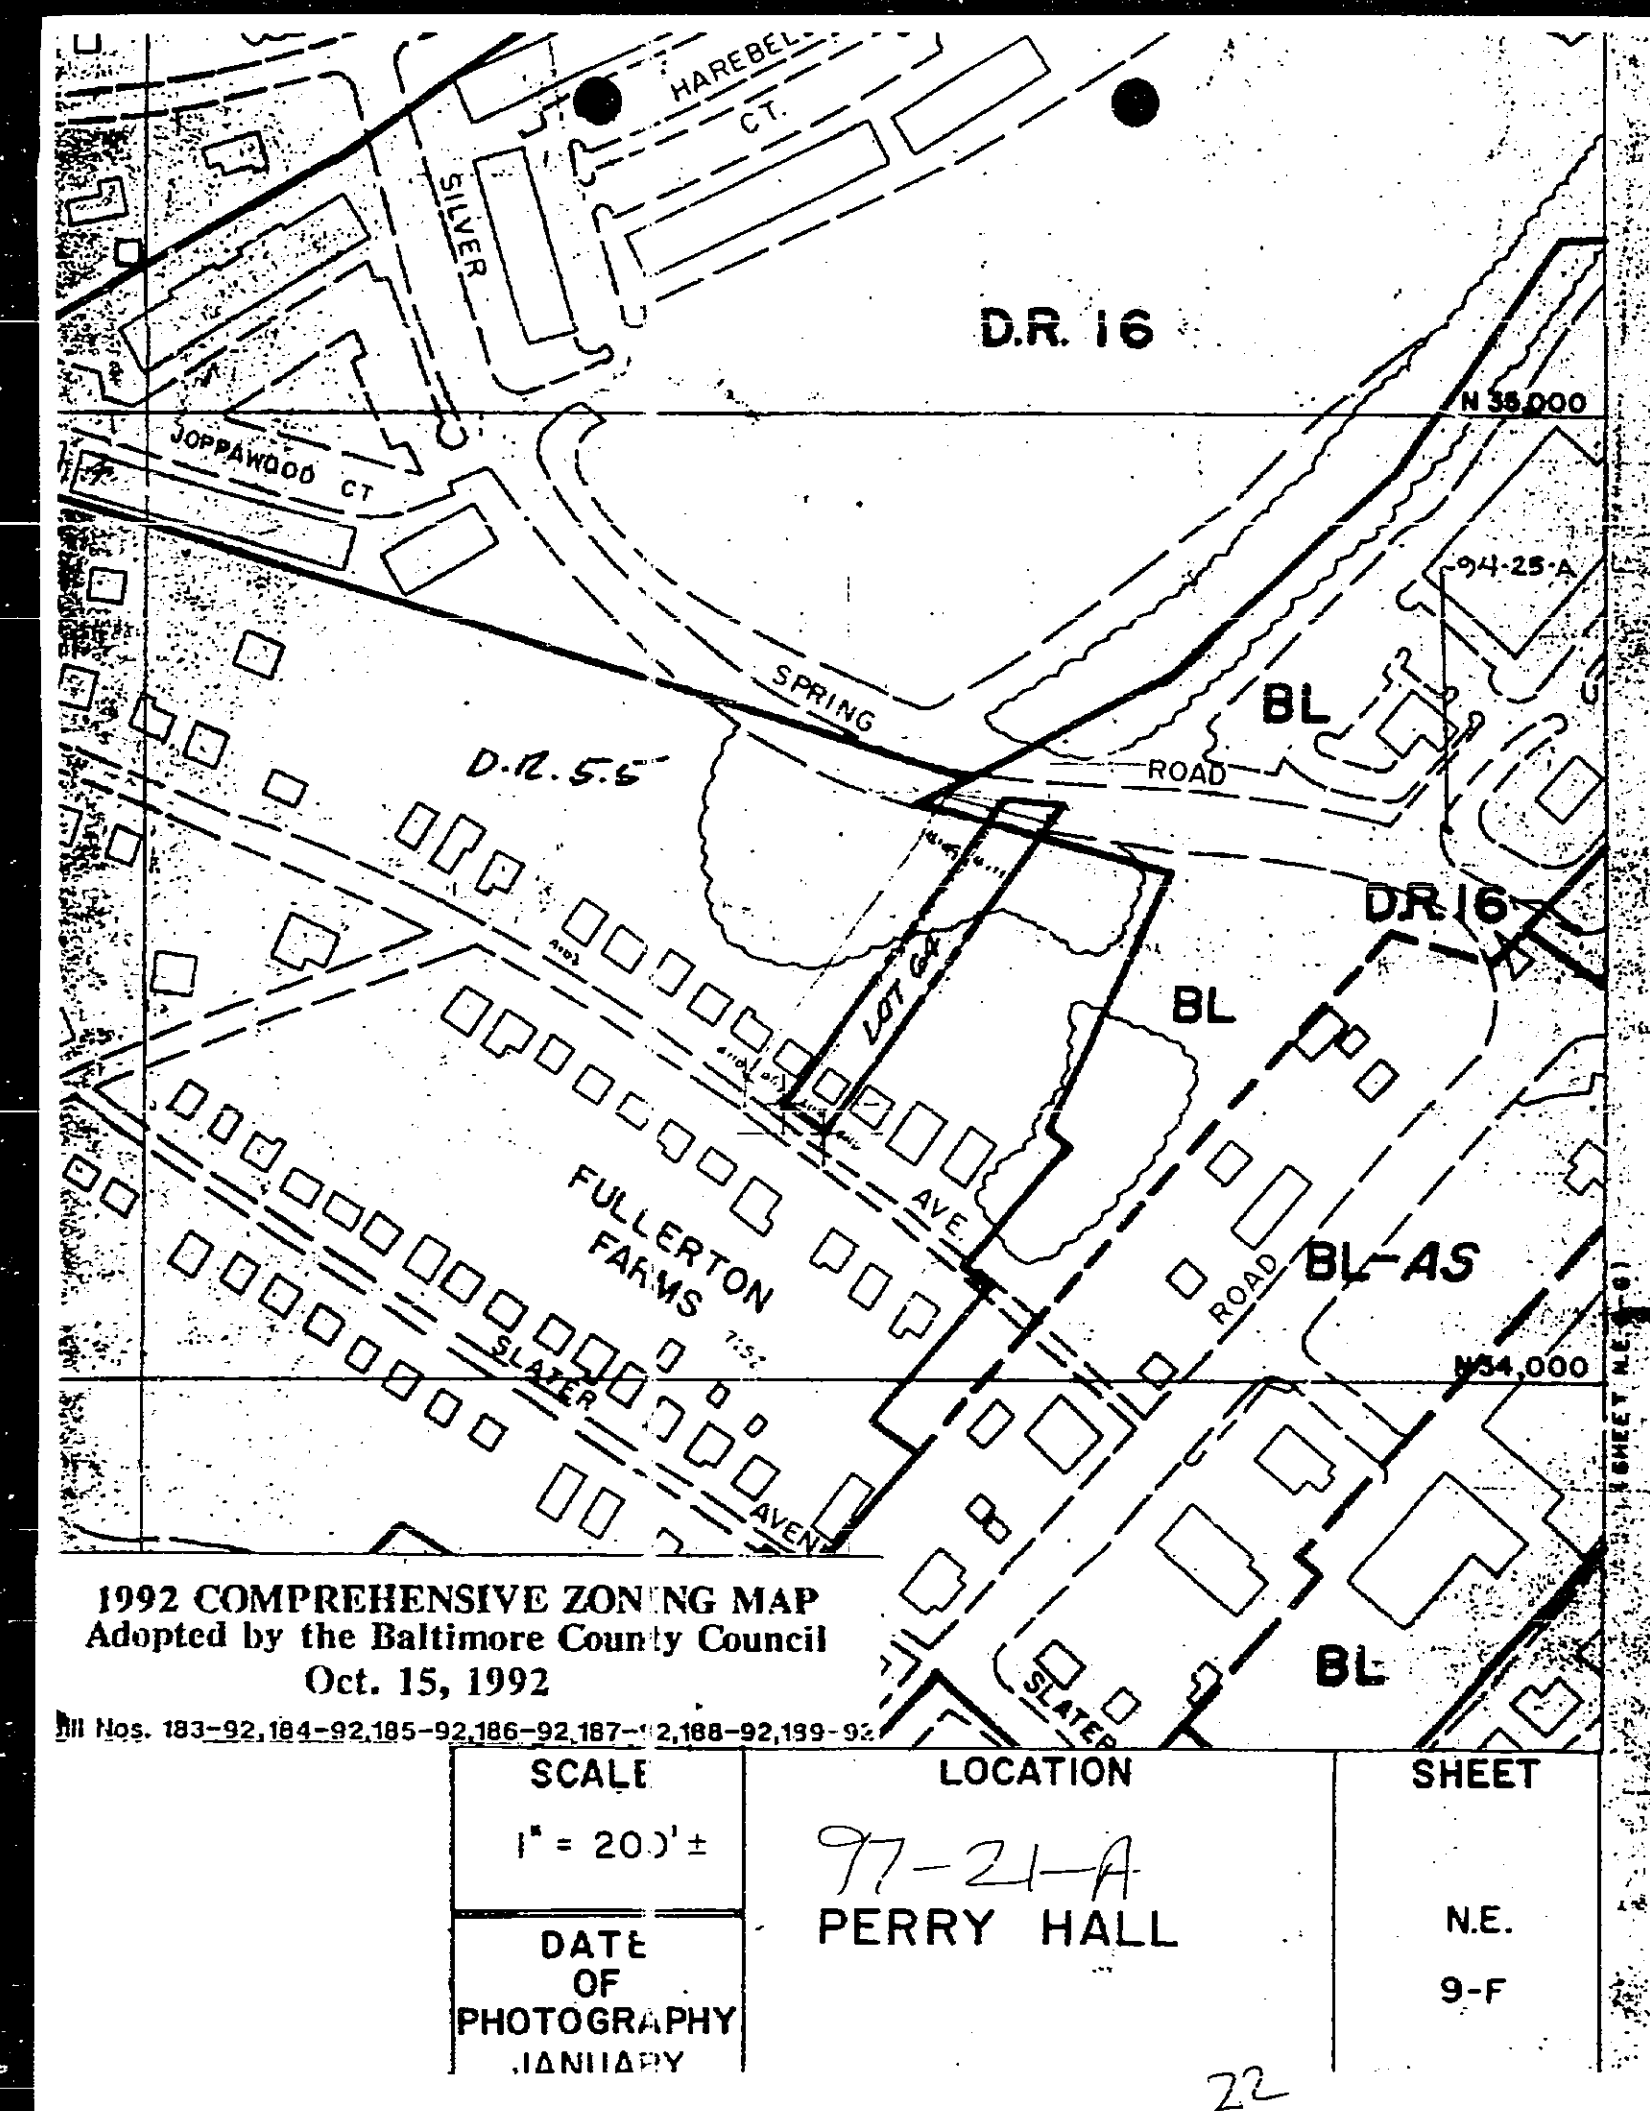

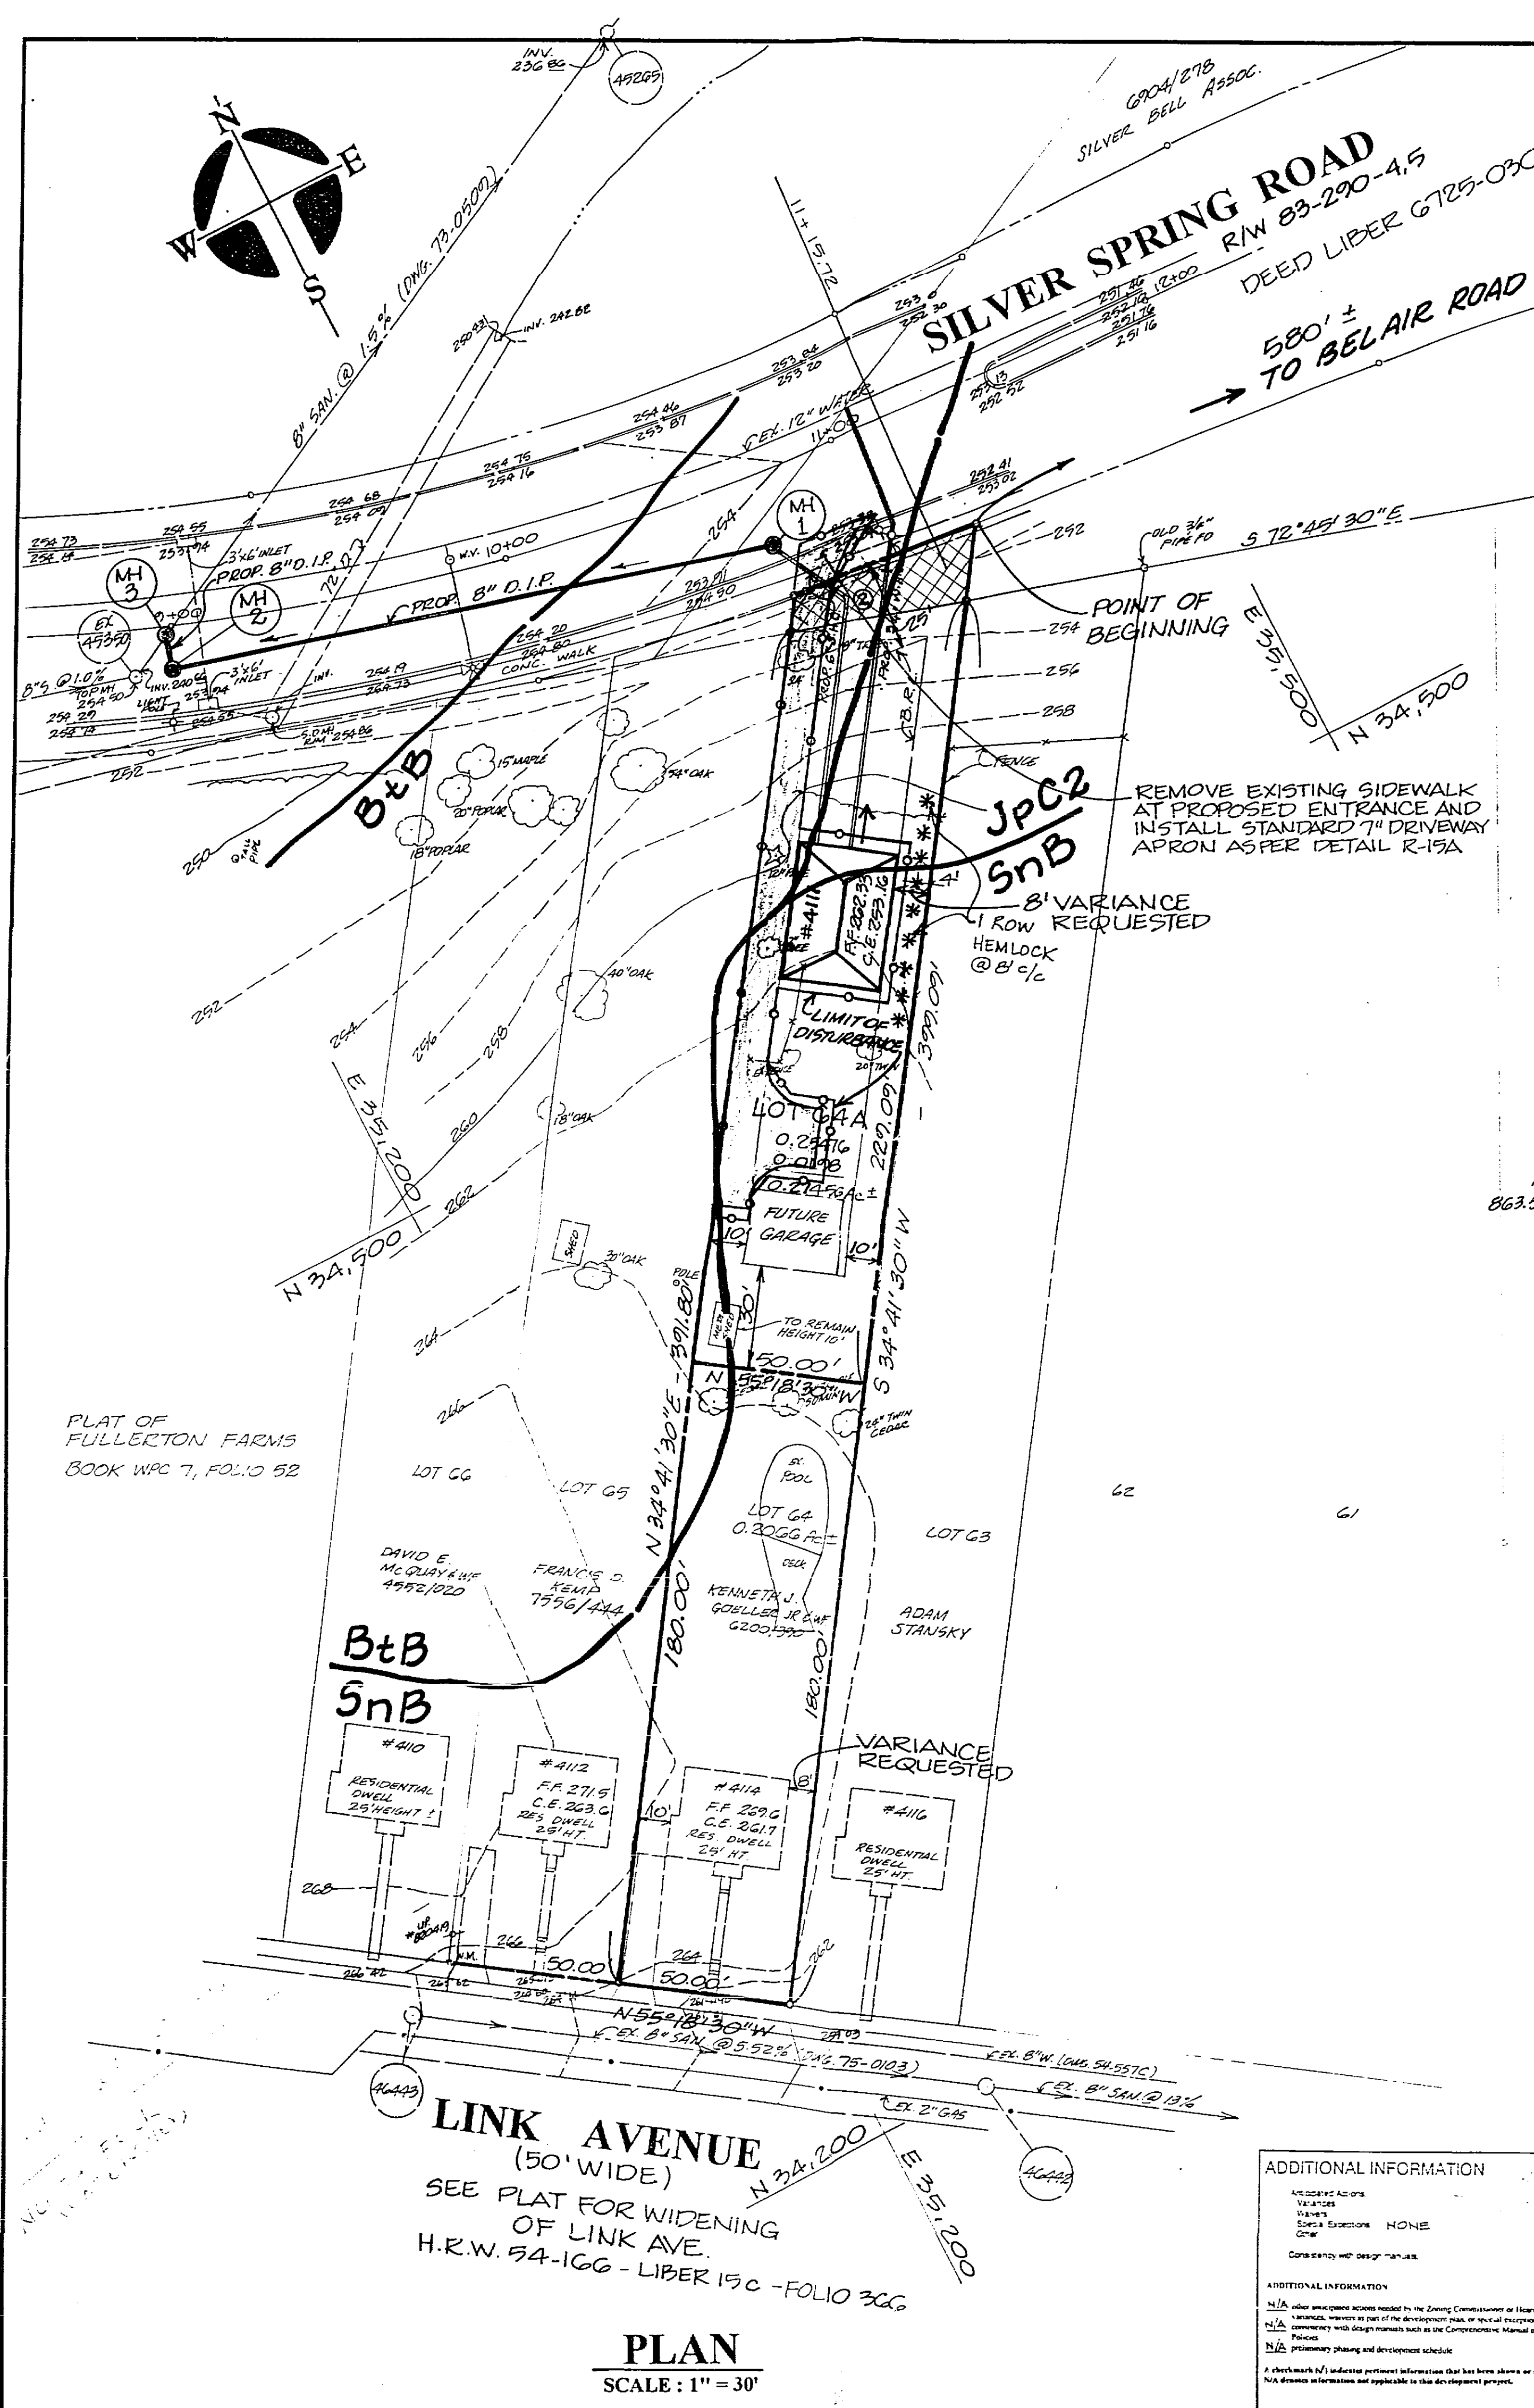

SILVER SPRING ROAD
RW 83-290-4.5
DEED LIPER 6725-030
580' ± TO BELAIR ROAD
WAYNE R. LAUMAN
8303/1275
0.472 AC ±
LOUIS C. LAUMANN JR. & WIFE
E.H.K. JR. 6159/1632
LOUIS C. LAUMANN JR. & WIFE
T.B.S. 1766/217
PARCEL 2 - PROPERTY TO BE CONVEYED
FROM WAYNE R. LAUMAN
TO KENNETH J. GOELLER JR. & WIFE
863.55 F. or 0.0198 AC ±

REQUIRED INFORMATION

A. PREPARER OF PLAN
Name: APR ASSOCIATES, INC.
Address: 1421 HARFORD ROAD
Baltimore, MD 21204

DEVELOPER/OWNER
Name: KENNETH J. GOELLER JR. & WIFE
Address: 414 LINK AVENUE
Baltimore, MD 21206

B. ENVIRONMENTAL INFORMATION

C. EXISTING BUILT CONDITIONS

D. COUNTY ADOPTED PLANS


Resource Conservation Zones Example:

SITE DATA

EXISTING ZONING AND MAINTENANCE CERTIFICATE

ADDITIONAL INFORMATION

12.4 AOT x 2 = 24.8

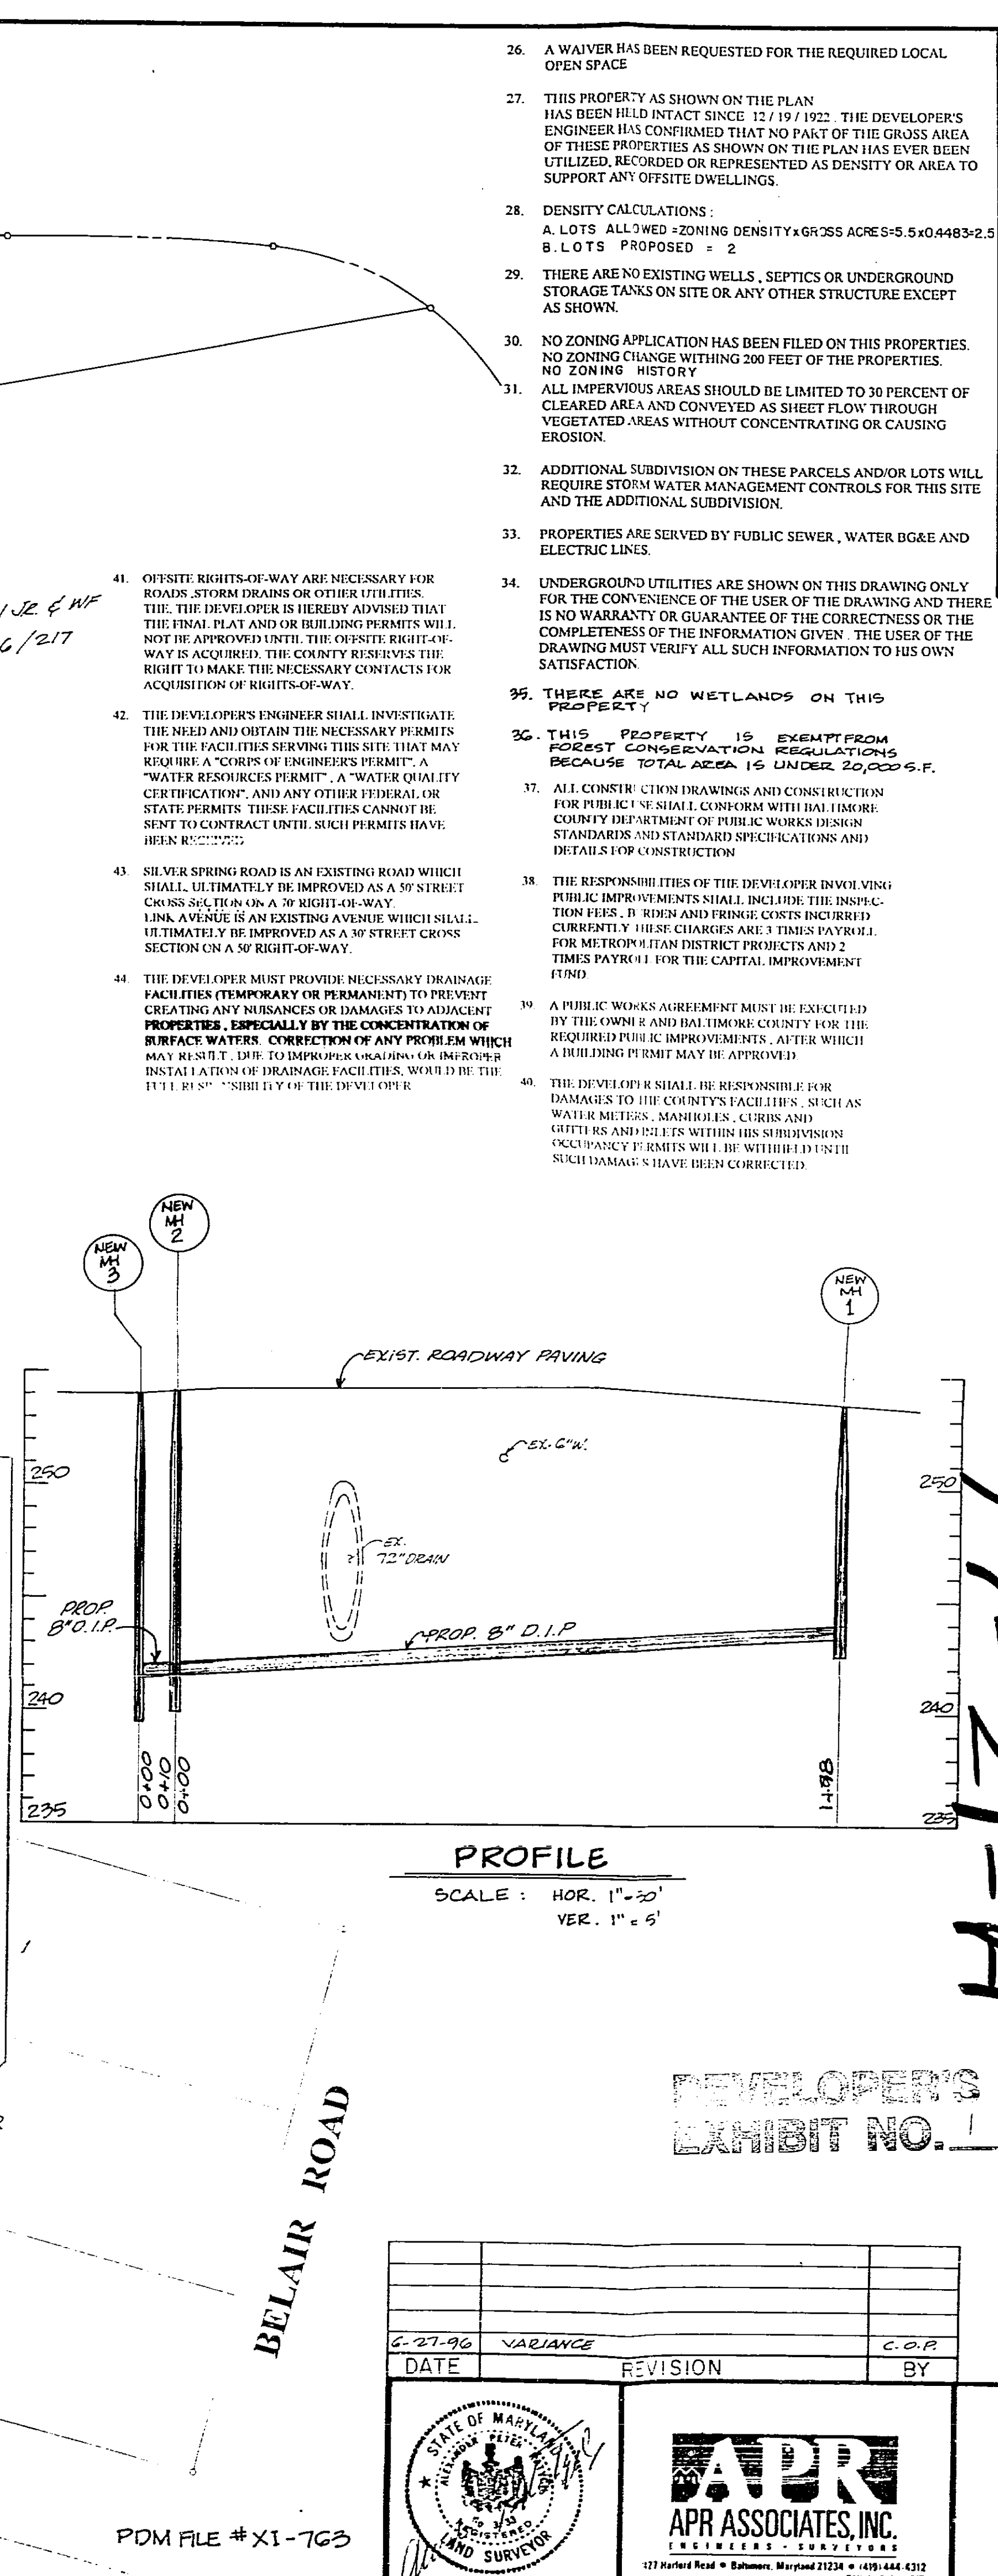

VICINITY MAP
SCALE: 1" = 1,000'

GENERAL NOTES

1. TOTAL AREA: GROSS = 0.4483 AC. NET = 0.4483 AC.
LOT 64 A = 11,760 S.F. or 0.27496 AC ±

2. EXISTING ZONING: DR 5.5
200 SCALE MAP - FULLERTON
35 NE 24

3. LOTS PERMITTED: 2

4. LOTS PROPOSED: 2

5. DEED REFERENCES: 6200990

6. ADJACENT ZONING: DR 5.5

7. EXISTING USE: 1 SINGLE FAMILY DWELLINGS

8. PROPOSED USE: 2 SINGLE FAMILY DWELLINGS

9. OWNERS:

LOT 64 - KENNETH J. GOELLER JR. & WIFE
414 LINK AVENUE
BALTIMORE, MD 21206
4100-250-287
DEED 6200/1390
TAX ACCT. 11-08-005730

10. TAX PLAT / BLOCK / PARCEL: 71 / 18 / 1175

11. COUNCILMANIC DISTRICT: 5

12. CENSUS TRACT: 4114 02

13. REGIONAL PLANNING DISTRICT: 317 A

14. ELEMENTARY SCHOOL DISTRICT: 97 PERRY HALL

15. WATERSHED: 6

16. SUBWATERSHED: 22

17. PARKING REQUIRED TO BE PROVIDED: 4 P.S.

18. THERE ARE NO KNOWN CRITICAL AREAS, ARCHEOLOGICAL SITES, ENDANGERED SPECIES HABITATS, HISTORICAL BUILDINGS, HAZARDOUS MATERIALS SITES OR STORAGE ON THIS TRACT.

19. COORDINATES AND BEARING SHOWN ON THIS PLAN ARE REFERRED TO THE SYSTEM OF COORDINATES ESTABLISHED IN THE BALTIMORE COUNTY METROPOLITAN DISTRICT AND ARE BASED ON THE FOLLOWING TRAVEL STATIONS

STATION NORTH EAST
10653 31,970.43 37,452.22
10654 31,743.50 37,742.72

20. ANY FURTHER SUBDIVISION ON THIS PROPERTY WILL REQUIRE A MAJOR SUBDIVISION. THE DEVELOPER AND HIS ASSIGNS RETAIN THE RIGHT TO UTILIZE UNUSED DENSITY IN THE FUTURE IN ACCORDANCE WITH REGULATIONS IN EFFECT AT THE TIME.

21. ACCEPTANCE OF THIS PLAN IN NO WAY BINDS BALTIMORE COUNTY TO REFUSE COLLECTION OF THIS DEVELOPMENT AT THE TIME OF CONSTRUCTION AND AFTER ALL REQUIREMENTS (REFUSE COLLECTION PADS) HAVE BEEN MET. A REPRESENTATIVE OF THE BUREAU WILL MEET WITH THE DEVELOPER OR HIS REPRESENTATIVE TO DISCUSS DETAILS OF REFUSE COLLECTION.

22. ALL SITE RUNOFF MUST BE CONVEYED TO A SUITABLE OFF-PLAT WITHOUT IMPOSING AN ADVERSE IMPACT ON THE RECEIVING WATERBODY, WATERCOURSE, WETLAND, STORM DRAIN OR ADJACENT PROPERTY.

23. AREA OTHER THAN 1 HOUSE, 1 DRIVE, 1 POOL AND 1 SIED TO REMAIN UNDISTURBED. TOTAL AREA OF DISTURBANCE = 4,150 S.F.

24. HOUSE DOWNSPOUTS ARE TO BE DISCHARGED ONTO PERVIOUS AREAS OR INTO DRYWELLS, WHERE FEASIBLE.

25. MINIMUM YARD SETBACKS: FRONT = 25', REAR = 30', SIDE = 10'

THIS PROPERTY IS NOT LOCATED IN FLOODPLAIN

22 96055 M

MINOR SUBDIVISION OF
GOELLER PROPERTY
96-055-M
11TH ELECTION DISTRICT
BALTIMORE COUNTY, MARYLAND
SCALE: AS SHOWN DATE: APRIL 12, 1996

IN RE: PETITIONS FOR VARIANCE * BEFORE THE
N/S Link Avenue, 474' & 524' NW of * DEPUTY ZONING COMMISSIONER
the c/l Belair Road (4112 and * OF BALTIMORE COUNTY
4114 Link Avenue); and, S/S Silver
Spring Road, 630' & 580' W of *
the c/l Belair Road (4109 and *
(4111 Silver Spring Road) *
11th Election District *
6th Councilmanic District *

Kenneth J. Goeller, Jr., et ux *
and Francis D. Kemp, Jr. * Petitioners

FINDINGS OF FACT AND CONCLUSIONS OF LAW

This matter comes before the Deputy Zoning Commissioner as combined Petitions for Variance for those properties known as 4112 and 4114 Link Avenue and 4109 and 4111 Silver Spring Road, located in the vicinity of Joppa Road and Belair Road in Perry Hall. The Petitions were filed by Kenneth J. Goeller, Jr., and his wife, Charlene J. Goeller, owners of 4114 Link Avenue and 4111 Silver Spring Road, and Francis D. Kemp, Jr., owner of 4112 Link Avenue and 4109 Silver Spring Road. In all four cases, relief is sought from Section 1802.3.C.1 of the Baltimore County Zoning Regulations (B.C.Z.R.) to permit a lot width of 50 feet in lieu of the required 55 feet, and a side yard setback of 8 feet in lieu of the required 10 feet for existing and proposed improvements. The subject properties and relief requested are more particularly described on the respective site plans submitted with each Petition filed, which were accepted and marked into evidence as Petitioner's Exhibits 1.

Appearing at the hearing on behalf of the Petitions were Kenneth and Charlene Goeller, Francis Kemp, Jr., and Alexander P. Ratych, Registered Land Surveyor who prepared the site plans for each case. There were no Protestants present.

Testimony and evidence offered revealed that the properties known

as 4112 and 4114 Link Avenue are located adjacent to one another in the subdivision known as Fullerton Farms. The two properties are 50 feet wide and nearly 400 feet deep and abut Link Avenue in the front and Silver Spring Road in the rear. The Goellers and the Kamps have been neighbors for many years. The Petitioners now wish to subdivide their respective properties to create a second building lot which will front on Silver Spring Road. They then propose to develop that lot with a new single family dwelling for their respective families and either rent or sell their current homes. Due to the narrow width of the properties and the location of existing improvements thereon, the requested variances to lot width and setback requirements are necessary to legitimize existing conditions and to proceed with the proposed improvements.

An area variance may be granted where strict application of the zoning regulations would cause practical difficulty to the Petitioner and his property. McLean v. Soles, 270 Md. 208 (1973). To prove practical difficulty for an area variance, the Petitioner must meet the following:

- 1) whether strict compliance with requirement would unreasonably prevent the use of the property for a permitted purpose or render conformance unnecessarily burdensome;
- 2) whether a grant of the variance would do a substantial justice to the applicant as well as other property owners in the district or whether a lesser relaxation than that applied for would give sufficient relief; and,
- 3) whether relief can be granted in such fashion that the spirit of the ordinance will be observed and public safety and welfare secured.

Anderson v. Bd. of Appeals, Town of Chesapeake Beach, 22 Md. App. 28 (1974).

After due consideration of the testimony and evidence presented,

- 2 -

it is clear that practical difficulty or unreasonable hardship will result if the variances are not granted. It has been established that special circumstances or conditions exist that are peculiar to the land and structures which are the subject of these requests and that the requirements from which the Petitioners seek relief will unduly restrict the use of the land due to the special conditions unique to this particular parcel. In addition, the relief requested will not cause any injury to the public health, safety or general welfare and is in strict harmony with the spirit and intent of the B.C.Z.R.

Pursuant to the advertisement, posting of the property, and public hearing on these Petitions held, and for the reasons given above, the relief requested should be granted.

THEREFORE, IT IS ORDERED by the Deputy Zoning Commissioner for Baltimore County this 22nd day of August, 1996 that the Petitions for Variance seeking relief from Section 1802.3.C.1 of the Baltimore County Zoning Regulations (B.C.Z.R.) to permit a lot width of 50 feet in lieu of the required 55 feet, and a side yard setback of 8 feet in lieu of the required 10 feet for existing and proposed improvements at 4112 and 4114 Link Avenue, and 4109 and 4111 Silver Spring Road, in accordance with Petitioner's Exhibits 1, be and is hereby GRANTED, subject to the following restrictions:

- 1) The Petitioners may apply for their building permit and be granted same upon receipt of this Order; however, Petitioners are hereby made aware that proceeding at this time is at their own risk until such time as the 30-day appellate process from this Order has expired. If, for whatever reason, this Order is reversed, the relief granted herein shall be rescinded.

Timothy M. Kotroco
TIMOTHY M. KOTROCO
Deputy Zoning Commissioner
for Baltimore County

TMK:bjs

- 3 -

Baltimore County Government
Zoning Commissioner
Office of Planning and Zoning

Suite 112 Courthouse
400 Washington Avenue
Towson, MD 21204

August 22, 1996

(410) 887-4386

Mr. & Mrs. Kenneth J. Goeller, Jr.
4114 Link Avenue
Baltimore, Maryland 21236

Mr. Francis D. Kemp, Jr.
4112 Link Avenue
Baltimore, Maryland 21236

RE: PETITIONS FOR VARIANCE
N/S Link Avenue, 474' & 524' NW of the c/l Belair Road
(4112 and 4114 Link Avenue); and,
S/S Silver Spring Road, 630' & 580' W of the c/l Belair Road
(4109 and 4111 Silver Spring Road)
Kenneth J. Goeller, Jr., et ux, and Francis D. Kemp, Jr. - Petitioners
Cases Nos. 97-21-A, 97-22-A, 97-23-A, and 97-24-A

Dear Mr. & Mrs. Goeller and Mr. Kemp:

Enclosed please find a copy of the decision rendered in the above-captioned matter. The Petitions for Variance have been granted in accordance with the attached Order.

In the event any party finds the decision rendered is unfavorable, any party may file an appeal to the County Board of Appeals within thirty (30) days of the date of this Order. For further information on filing an appeal, please contact the Zoning Administration and Development Management office at 887-3391.

Very truly yours,

Timothy M. Kotroco
TIMOTHY M. KOTROCO
Deputy Zoning Commissioner
for Baltimore County

TMK:bjs

cc: Mr. Alexander P. Ratych, APR Associates, Inc.
7427 Harford Road, Baltimore, Md. 21234

People's Counsel

File

Petition for Variance

to the Zoning Commissioner of Baltimore County

for the property located at 4112 Link Avenue
which is presently zoned DR-5.5
97-22-A

This Petition shall be filed with the Office of Zoning Administration & Development Management. The undersigned, legal owner(s) of the property situated in Baltimore County, hereby petition for a Variance from Section 1802.3.C.1 of the Baltimore County Zoning Regulations (B.C.Z.R.) to allow the creation of a 50' lot in lieu of the required 55' and a side yard setback of 8' in lieu of the required 10'.

The Lots, 50' feet wide, were created on the Plat of Fullerton Farms, dated May 1922, and cannot meet the present zoning required of 55' feet in width.

Property is to be posted and advertised as prescribed by Zoning Regulations. I, or we, agree to pay expenses of above Variance advertising, posting, etc., upon filing of this petition, and further agree to and are to be bound by the zoning regulations and restrictions of Baltimore County adopted pursuant to the Zoning Law for Baltimore County.

Contract Purchaser/Owner
Type or Print Name
Signature
Address
City State Zip
Attorney for Petitioner
Type or Print Name
Signature
Address
City State Zip
Name, Address and phone number of representative to be contacted
Signature
Address
City State Zip
Phone No.

ESTIMATED LENGTH OF HEARING
The following date
ALL OTHER
REVIEWED BY CAN DATE 18 July 96
schedule with
23, 24, 25 #23

APR
APR ASSOCIATES, INC.

ZONING DESCRIPTION FOR
4112 LINK AVENUE
BEGINNING FOR THE SAME at a point on the Northerly side of Link Avenue as widened to a width of 50' feet and on which the property fronts at the distance of 524' feet more or less Northwestly from the centerline of Belair Road and being also on the division line between Lots 64 and 65 as shown on the plat of Fullerton Farms, recorded among the Land Records of Baltimore County in Plat Book W.P.C. 7, Folio 52; thence binding along the Northerly side of Link Avenue (1) North 55 degrees 18 minutes 30 seconds West 50.00 feet to a point on the division line between Lots 65 and 66 on said plat; thence leaving Link Avenue and binding along a part of said division line (2) North 34 degrees 41 minutes 30 seconds East 180.00 feet to a point; thence crossing said Lot 65 (3) South 55 degrees 18 minutes 30 seconds East 50.00 feet to intersect the division line between Lots 64 and 65 thence binding thereon (4) South 34 degrees 41 minutes 30 seconds East 180.00 feet to the point of beginning; containing 0.2066 acres more or less. Also known as 4114 Link Avenue and located in the 11th Election District and 6th Councilmanic District of Baltimore County.

07/03/96

7427 Harford Road
Baltimore, Maryland 21234-7160
(410) 887-3391
Fax: (410) 887-1547

23

CERTIFICATE OF POSTING

ZONING DEPARTMENT OF BALTIMORE COUNTY
Towson, Maryland

District... 11th Date of Posting... 8/1/96
Posted for... Variance
Petitioner... Francis D. Kemp, Jr.
Location of property... 4112 Link Ave.
Location of Sign... 7427 Harford Rd. on property being zoned
Remarks...
Posted by... M. Phelps Date of return... 8/1/96
Number of Signs... 1

CERTIFICATE OF PUBLICATION

TOWSON, MD. 8/1/1996

THIS IS TO CERTIFY that the annexed advertisement was published in THE JEFFERSONIAN, a weekly newspaper published in Towson, Baltimore County, Md., once in each of 1 successive weeks, the first publication appearing on 8/1/1996.

THE JEFFERSONIAN,
A. Henickson
LEGAL AD. - TOWSON

NOTICE OF HEARING
The Zoning Commission of Baltimore County, by authority of the County and the Board of Baltimore County will hold a public hearing on the proposed Variance from the Zoning Regulations of the County of Baltimore, Maryland, at the County Office Building, 400 Washington Avenue, Towson, Maryland 21204, on August 20, 1996, at 2:00 p.m. in Room 112, 6th Councilmanic District. Variance to allow the creation of a 50' lot in lieu of the required 55' feet and a side yard setback of 8' in lieu of the required 10 feet. Hearing: Tuesday, August 20, 1996 at 2:00 p.m. in Room 112, 6th Councilmanic District. LAWRENCE SCHWARTZ, Zoning Commissioner for Baltimore County. NOTICE: (1) Hearing is on Handicapped Accessible, for special accommodations. (2) For the Handicapped Accessible, call 887-3391. (3) For the Handicapped Accessible, call 887-3391. (4) For the Handicapped Accessible, call 887-3391.

Baltimore County
Department of Permits and
Development Management

Development Processing
County Office Building
111 West Chesapeake Avenue
Towson, Maryland 21204

ZONING HEARING ADVERTISING AND POSTING REQUIREMENTS & PROCEDURES

Baltimore County zoning regulations require that notice be given to the general public/neighborhood property owners relative to property which is the subject of an upcoming zoning hearing. For those petitions which require a public hearing, this notice is accomplished by posting a sign on the property and placement of a notice in at least one newspaper of general circulation in the County.

This office will ensure that the legal requirements for posting and advertising are satisfied. However, the petitioner is responsible for the costs associated with these requirements.

PAYMENT WILL BE MADE AS FOLLOWS:

- 1) Posting fees will be accessed and paid to this office at the time of filing.
- 2) Billing for legal advertising, due upon receipt, will come from and should be remitted directly to the newspaper.

NON-PAYMENT OF ADVERTISING FEES WILL STAY ISSUANCE OF ZONING ORDER.

ARNOLD JABLON, DIRECTOR

For newspaper advertising:

Item No.: 23 Petitioner: LAWRENCE SCHWARTZ
Location: 4112 LINK AVE
PLEASE FORWARD ADVERTISING BILL TO:
NAME: APR ASSOCIATES, INC.
ADDRESS: 7427 HARFORD RD
BALTIMORE, MD 21234
PHONE NUMBER: 410-444-4312

Printed with Soybean Ink
on Recycled Paper

12

TO: SUBMITTER PUBLISHING COMPANY
August 1, 1996 Issue - Jeffersonian

Please forward billing to:

APR Associates, Inc.
7427 Harford Road
Baltimore, Maryland 21234
444-4312

NOTICE OF HEARING

The Zoning Commission of Baltimore County, by authority of the Zoning Act and Regulations of Baltimore County, will hold a public hearing on the property identified herein in Room 106 of the County Office Building, 111 W. Chesapeake Avenue in Towson, Maryland 21204 or Room 118, Old Courthouse, 400 Washington Avenue, Towson, Maryland 21204 as follows:

CASE NUMBER: 97-22-A (Item 23)
4112 Link Avenue
N/S Link Avenue, 524' W of c/l Belair Road
11th Election District - 6th Councilmanic
Legal Owner(s): Francis D. Kemp, Jr.

Variance to allow the creation of a 50 foot lot in lieu of the required 55 feet and a side yard setback of 8 feet in lieu of the required 10 feet.

HEARING: TUESDAY, AUGUST 20, 1996 at 9:30 a.m. in Room 118, Old Courthouse.

LAWRENCE E. SCHMIDT
ZONING COMMISSIONER FOR BALTIMORE COUNTY

NOTES: (1) HEARINGS ARE HANDICAPPED ACCESSIBLE; FOR SPECIAL ACCOMMODATIONS PLEASE CALL 887-3353.
(2) FOR INFORMATION CONCERNING THE FILE AND/OR HEARING, PLEASE CALL 887-3391.



Baltimore County
Department of Permits and
Development Management

July 26, 1996

NOTICE OF HEARING

The Zoning Commission of Baltimore County, by authority of the Zoning Act and Regulations of Baltimore County, will hold a public hearing on the property identified herein in Room 106 of the County Office Building, 111 W. Chesapeake Avenue in Towson, Maryland 21204 or Room 118, Old Courthouse, 400 Washington Avenue, Towson, Maryland 21204 as follows:

CASE NUMBER: 97-22-A (Item 23)
4112 Link Avenue
N/S Link Avenue, 524' W of c/l Belair Road
11th Election District - 6th Councilmanic
Legal Owner(s): Francis D. Kemp, Jr.

Variance to allow the creation of a 50 foot lot in lieu of the required 55 feet and a side yard setback of 8 feet in lieu of the required 10 feet.

HEARING: TUESDAY, AUGUST 20, 1996 at 9:30 a.m. in Room 118, Old Courthouse.

Arnold Jablon
Arnold Jablon
Director

cc: Francis D. Kemp, Jr.
APR Associates, Inc.

NOTES: (1) ZONING SIGN & POST MUST BE RETURNED TO RM. 104, 111 W. CHESAPEAKE AVENUE ON THE HEARING DATE.
(2) HEARINGS ARE HANDICAPPED ACCESSIBLE; FOR SPECIAL ACCOMMODATIONS PLEASE CALL 887-3353.
(3) FOR INFORMATION CONCERNING THE FILE AND/OR HEARING, CONTACT THIS OFFICE AT 887-3391.

Printed with Soy-based Ink
on Recycled Paper



Baltimore County
Department of Permits and
Development Management

August 19, 1996

Mr. Francis D. Kemp, Jr.
4112 Link Avenue
Baltimore, MD 21234

RE: Item No.: 23
Case No.: 97-22-A
Petitioner: Francis D. Kemp, Jr.

Dear Mr. Kemp:

The Zoning Advisory Committee (ZAC), which consists of representatives from Baltimore County approval agencies, has reviewed the plans submitted with the above referenced petition, which was accepted for processing by Permits and Development Management (PDM), Zoning Review, on July 18, 1996.

Any comments submitted thus far from the members of ZAC that offer or request information on your petition are attached. These comments are not intended to indicate the appropriateness of the zoning action requested, but to assure that all parties (zoning commissioner, attorney, petitioner, etc.) are made aware of plans or problems with regard to the proposed improvements that may have a bearing on this case. Only those comments that are informative will be forwarded to you; those that are not informative will be placed in the permanent case file.

If you need further information or have any questions regarding these comments, please do not hesitate to contact the commenting agency or Roslyn Bubank in the zoning office (887-3391).

Sincerely,

W. Carl Richards, Jr.
W. Carl Richards, Jr.
Zoning Supervisor

WCR/ra
Attachment(s)

Printed with Soy-based Ink
on Recycled Paper

BALTIMORE COUNTY, MARYLAND INTER-OFFICE CORRESPONDENCE

TO: Arnold Jablon, Director
Permits and Development
Management

DATE: July 30, 1996

FROM: Pat Keller, Director
Office of Planning

SUBJECT: Petitions from Zoning Advisory Committee

The Office of Planning has no comments on the following petition(s):

Item Nos. 22, 23, 24 and 25.

If there should be any further questions or if this office can provide additional information, please contact Jeffrey Long in the Office of Planning at 887-3495.

Prepared by:

Division Chief:

PK/JL/lw

ITEM22/PZONE/ZAC1



Maryland Department of Transportation
State Highway Administration

David L. Winstead
Secretary
Tial Kassoff
Administrator

RE: Baltimore County
Item No. 023 (CAM)

Ms. Joyce Watson
Baltimore County Office of
Permits and Development Management
County Office Building, Room 109
Towson, Maryland 21204

Dear Ms. Watson:

This office has reviewed the referenced plan and we have no objection to approval as the development does not access a State roadway and is not effected by any State Highway Administration projects.

Please contact Bob Small at 410-545-5581 if you have any questions. Thank you for the opportunity to review this plan.

Very truly yours,

Bob Small
Ronald Burns, Chief
Engineering Access Permits
Division

BS

My telephone number is _____
Maryland Relay Service for impaired Hearing or Speech
1-800-735-2258 Statewide Toll Free
Mailing Address: P.O. Box 717 • Baltimore, MD 21203-0717

BALTIMORE COUNTY, MARYLAND INTEROFFICE CORRESPONDENCE

TO: Arnold Jablon, Director
Department of Permits & Development
Management

Date: August 2, 1996

FROM: *Robert W. Bowling*
Robert W. Bowling, Chief
Development Plans Review Division

SUBJECT: Zoning Advisory Committee Meeting
for August 5, 1996
Item Nos. 017, 019, 020, 031, 022,
023, 024, and 025

The Development Plans Review Division has reviewed the subject zoning item, and we have no comments.

RWB:HJO:jrb

cc: File

ZONE20

RE: PETITION FOR VARIANCE
4112 Link Avenue, N/S Link Avenue, 524'
W of c/l Belair Road
11th Election District, 6th Councilmanic
Francis D. Kemp, Jr.
Petitioners
* * * * *

BEFORE THE
* * * * *
ZONING COMMISSIONER
* * * * *
OF BALTIMORE COUNTY
* * * * *
CASE NO. 97-22-A

ENTRY OF APPEARANCE


Please enter the appearance of the People's Counsel in the above-captioned matter. Notice should be sent of any hearing dates or other proceedings in this matter and of the passage of any preliminary or final Order.


Peter Max Zimmerman
PETER MAX ZIMMERMAN
People's Counsel for Baltimore County
Carol S. Demilio
CAROL S. DEMILIO
Deputy People's Counsel
Room 47, Courthouse
400 Washington Avenue
Towson, MD 21204
(410) 887-2188

CERTIFICATE OF SERVICE

I HEREBY CERTIFY that on this 23rd day of August, 1996, a copy of the foregoing Entry of Appearance was mailed to Alexander P. Ratych, APR Associates, Inc. 7427 Harford Road, Baltimore, MD 21234, representative for Petitioners.

Peter Max Zimmerman
PETER MAX ZIMMERMAN

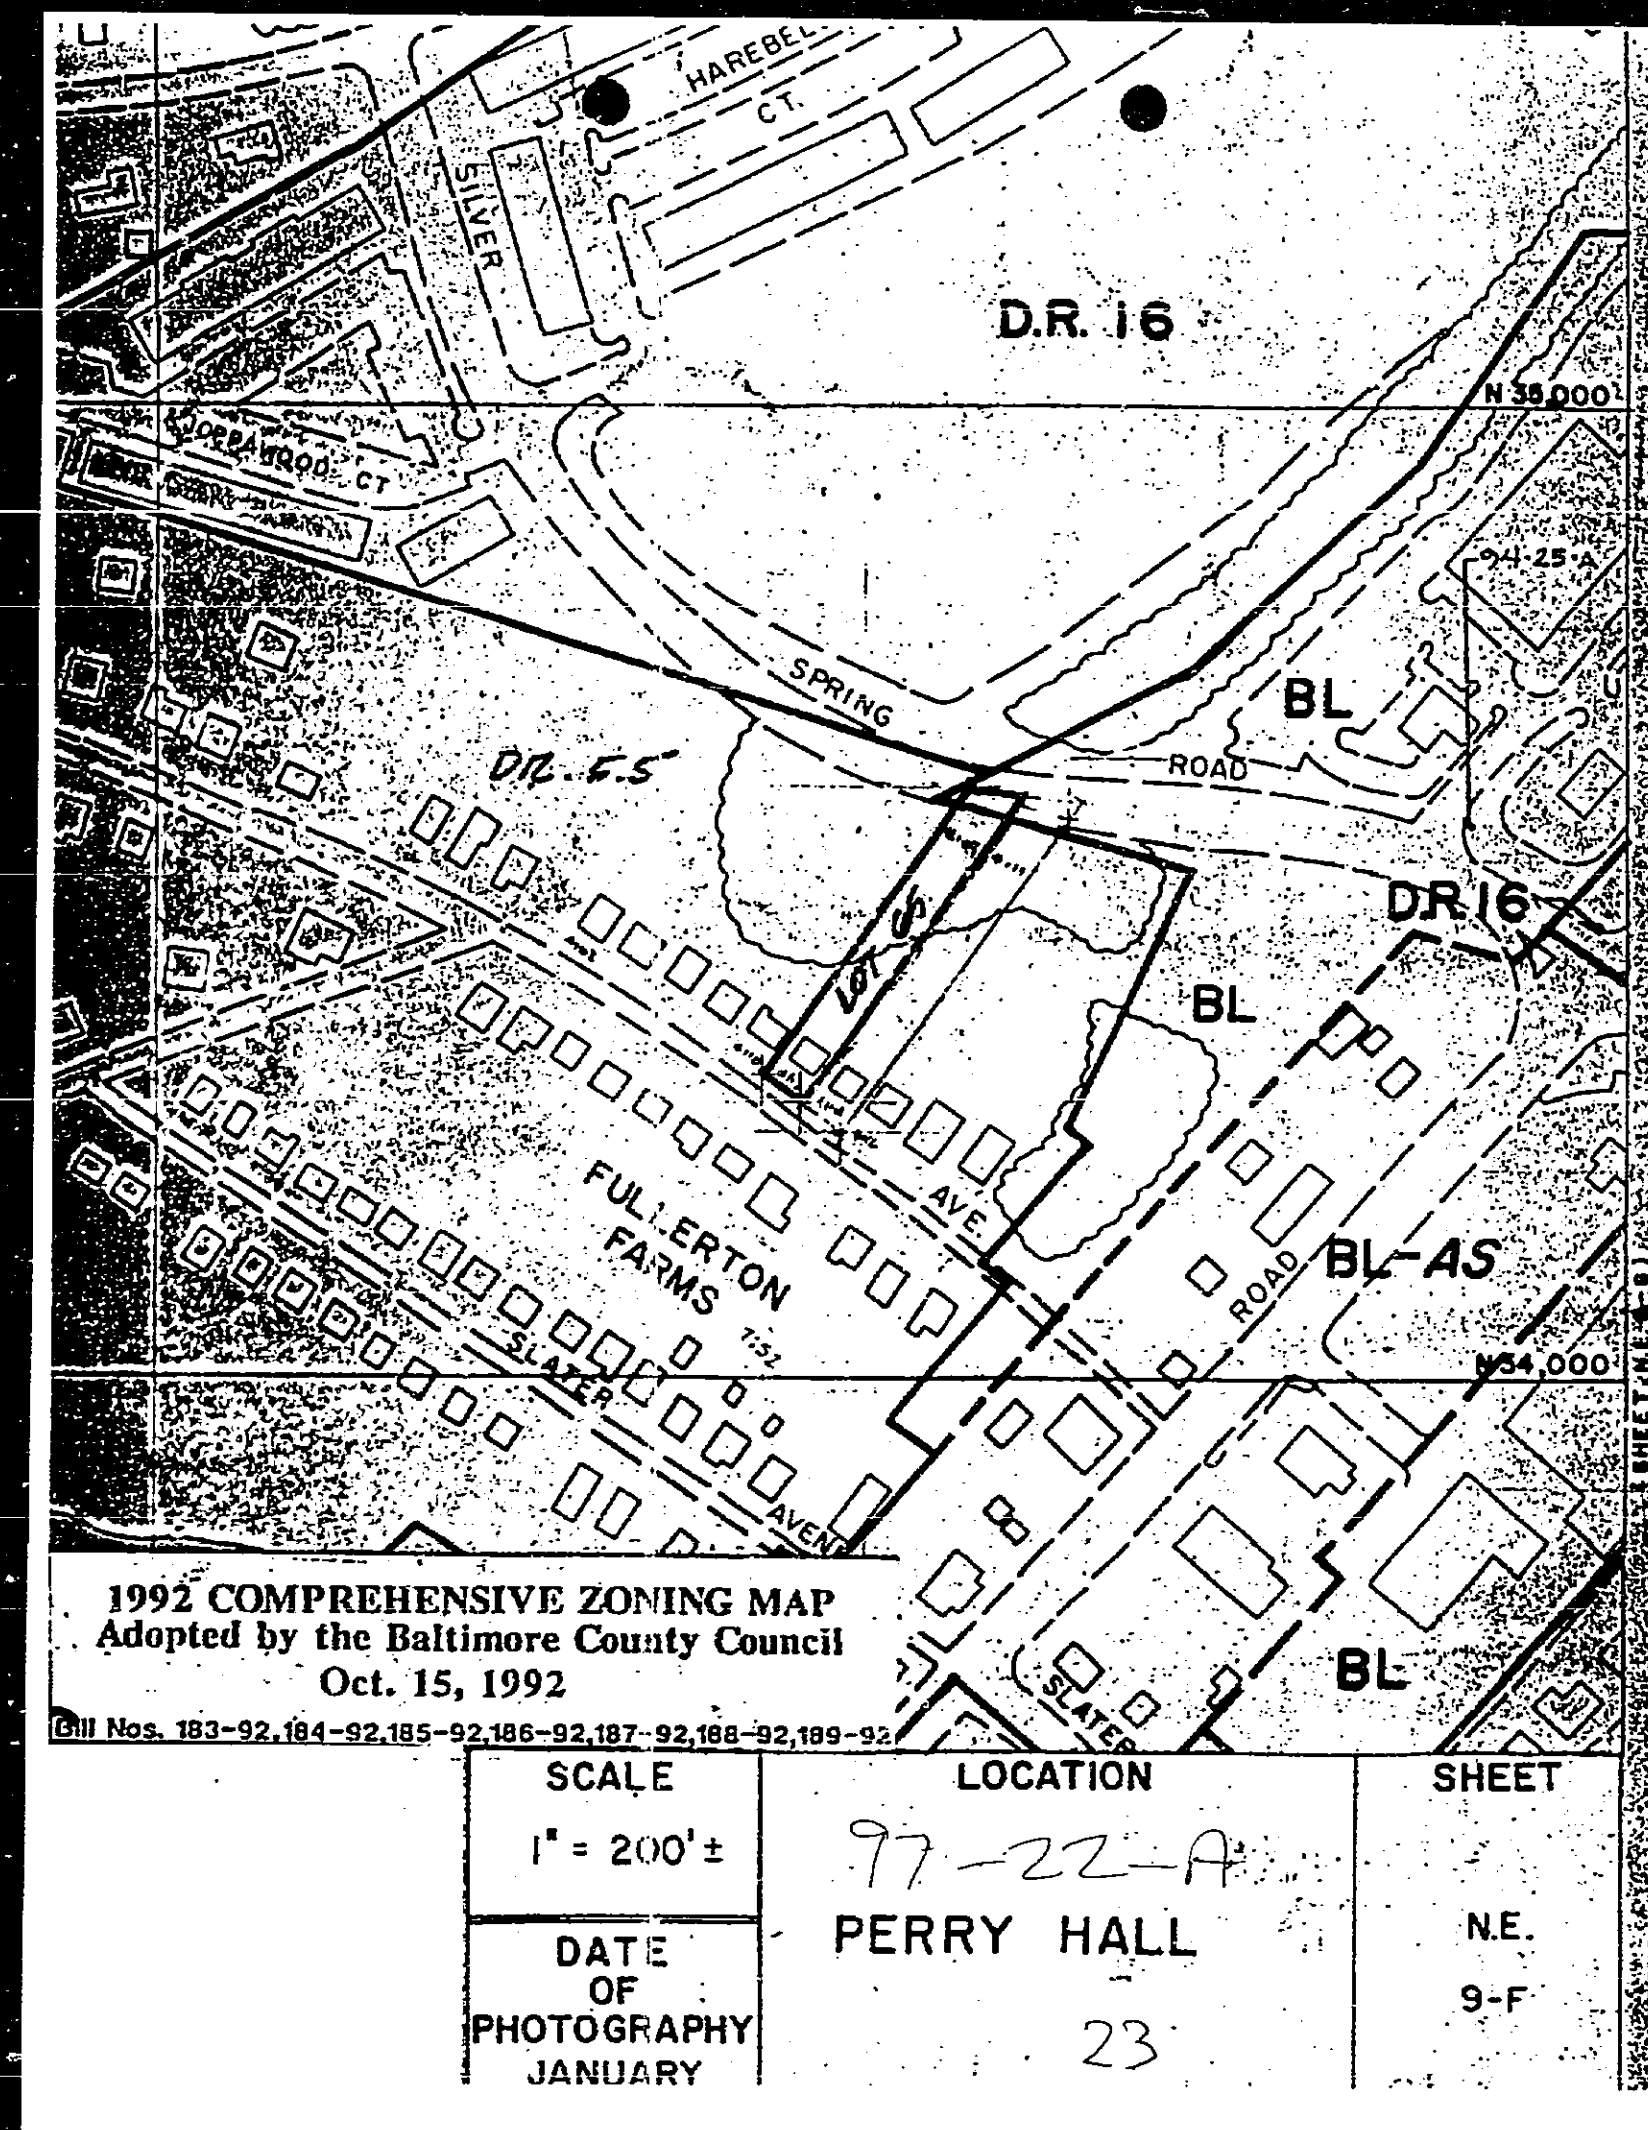


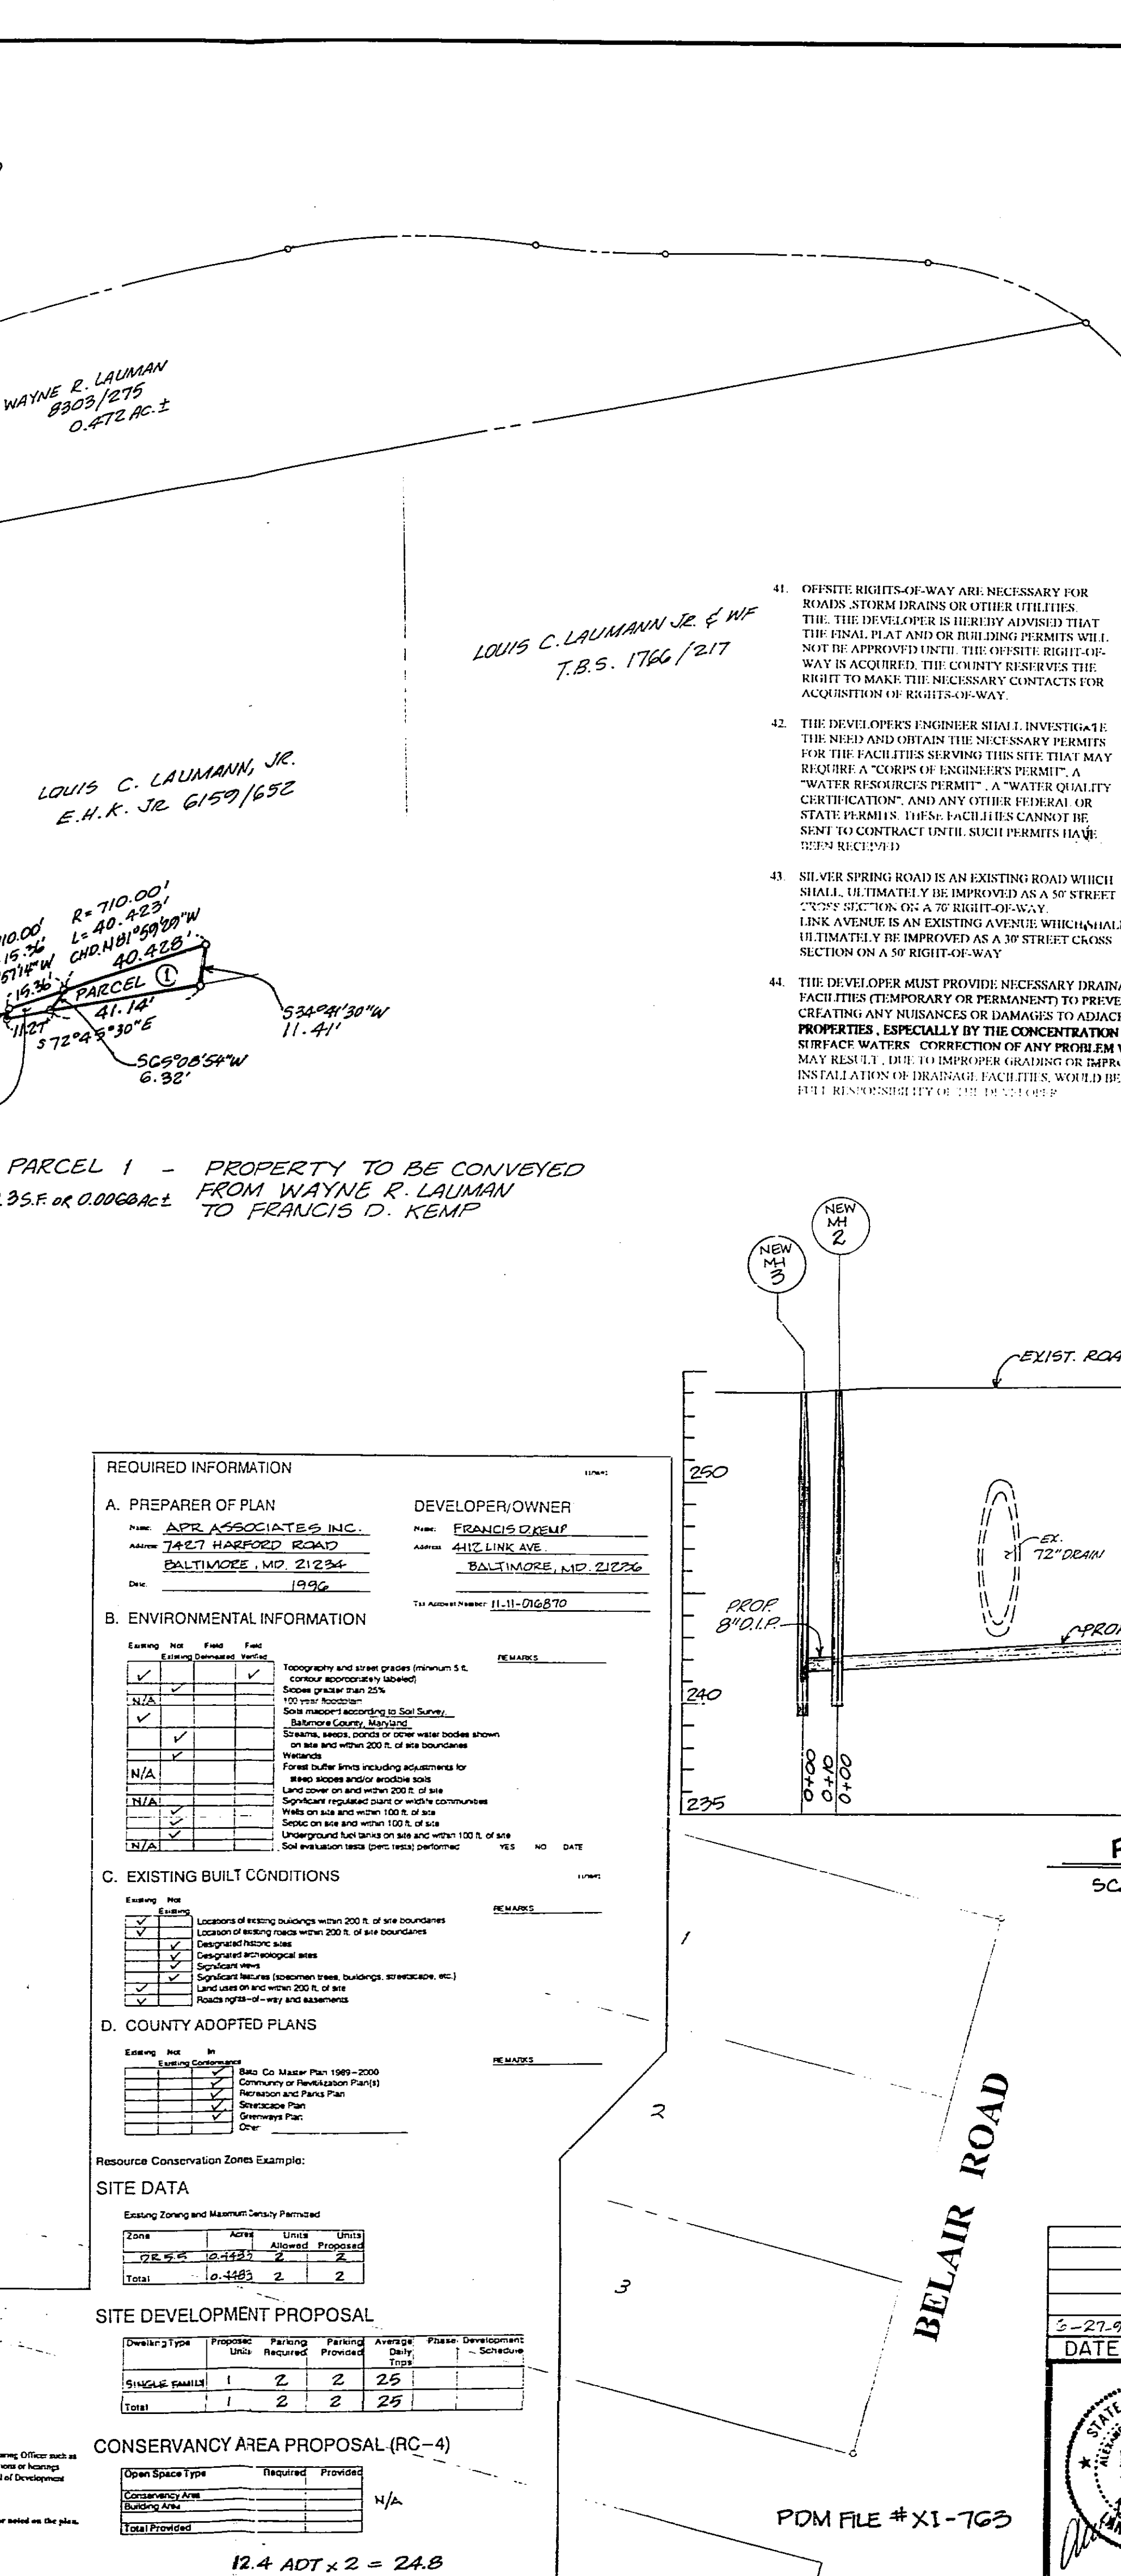

VICINITY MAP
 SCALE: 1" = 1,000'

GENERAL NOTES:

1. TOTAL AREA LOT 65A $GROSS = 0.0403$ AC. $NET = 0.0403$ AC.
 $= 10,528.4$ S.F. or 0.2417 AC.
2. EXISTING ZONING DR 3.5
 35 NE 24
3. LOTS PERMITTED = 2
4. LOTS PROPOSED = 2
5. DEED REFERENCES = 7556/444
6. ADJACENT ZONING = DR 3.5
7. EXISTING USE = 1 SINGLE FAMILY DWELLINGS
8. PROPOSED USE = 2 SINGLE FAMILY DWELLINGS
9. OWNERS : LOT 65 - FRANCIS D. KEMP

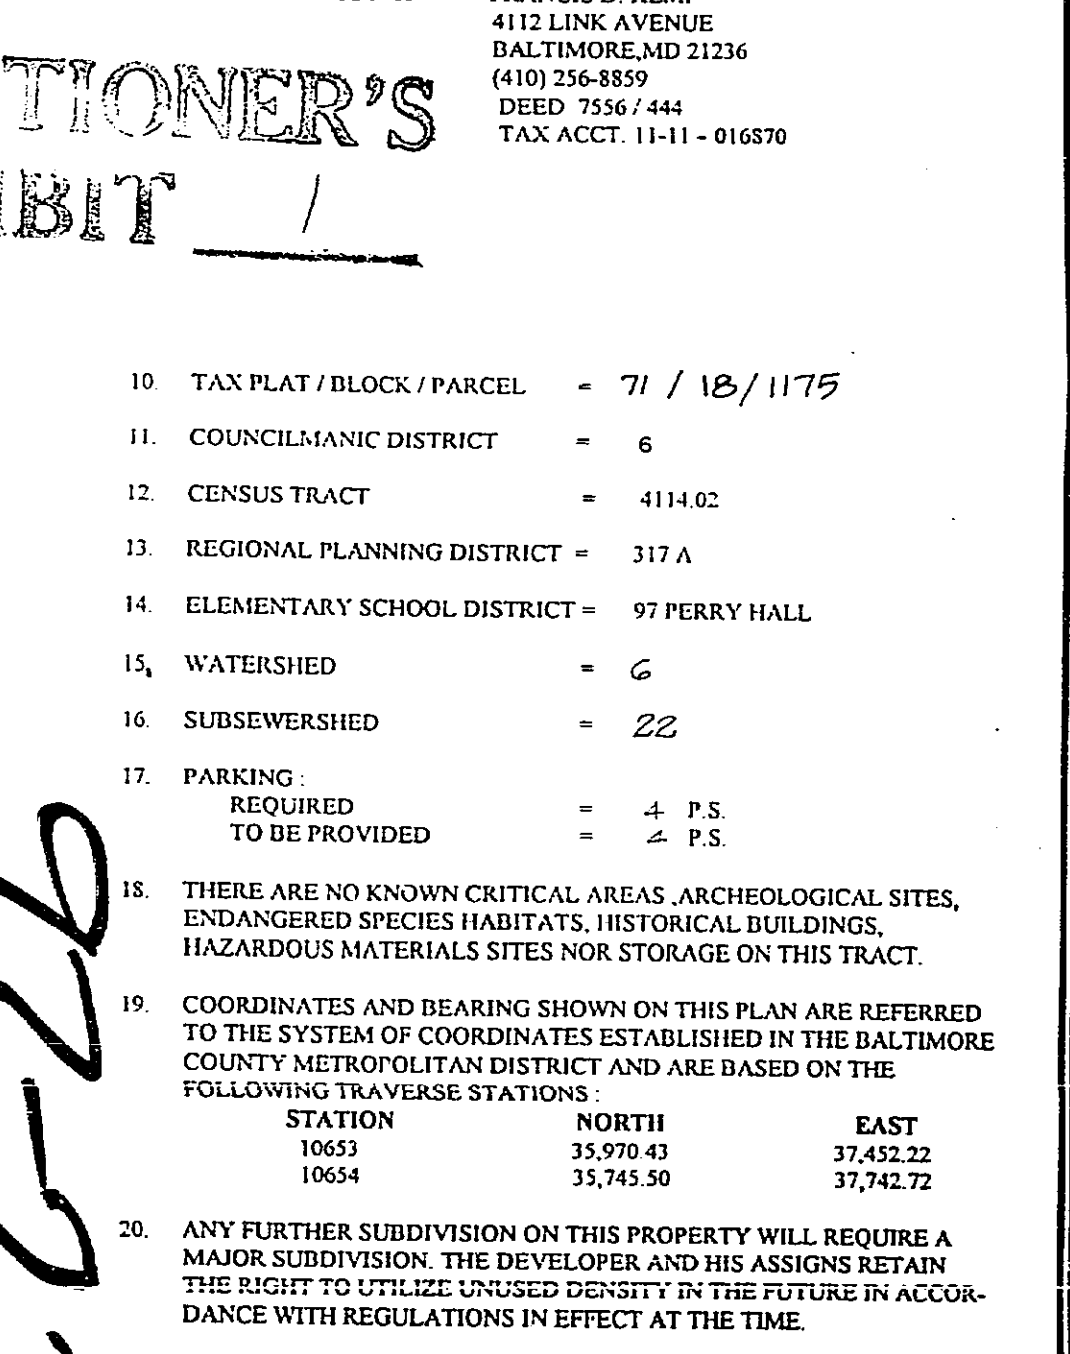

21. ACCEPTANCE OF THIS PLAN IN NO WAY BINDS BALTIMORE COUNTY TO REFUSE COLLECTION OF THIS DEBRIS AT THE TIME OF CONSTRUCTION AND AFTER COMPLETION. REFUSE COLLECTION PADS HAVE BEEN SET. A REPRESENTATIVE OF THE BUREAU WILL MEET WITH THE DEVELOPER OR HIS REPRESENTATIVE TO DISCUSS DETAILS OF REFUSE COLLECTION.

22. ALL SITE RUNOFF MUST BE CONVEYED TO A SUITABLE OUTFALL WITHOUT IMPOSING AN ADVERSE IMPACT ON THE RECEIVING WATERBODY, WATERCOURSE, WETLAND, STORM DRAIN OR ADJACENT PROPERTY.

23. AREA OTHER THAN 1 HOUSE, 1 DRIVE AND 1 SHED TO REMAIN UNDISTURBED. TOTAL AREA OF DISTURBANCE: 4,156 SF.

24. HOUSE DOWNSPOUTS ARE TO BE DISCHARGED ONTO PERVIOUS AREAS OR INTO DRYWELLS, WHERE FEASIBLE.

25. MINIMUM YARD SETBACKS: FRONT = 30'
REAR = 30'
SIDE = 10'

THIS DOCUMENT IS NOT FOR CONSTRUCTION

IN FLOOD PLAZA

23 96056 M

MINOR SUBDIVISION OF
KEMP PROPERTY
96-056-M
11TH ELECTION DISTRICT
BALTIMORE COUNTY, MARYLAND

SCALE: AS SHOWN DATE: APRIL 12, 1996

75013

CAD ONE, INC. 181-594-1128 Q01249

IN RE: PETITIONS FOR VARIANCE
N/S Link Avenue, 474' & 524' NW of
the c/l Belair Road (4112 and
4114 Link Avenue); and, S/S Silver
Spring Road, 630' & 580' W of
the c/l Belair Road (4109 and
4111 Silver Spring Road)
11th Election District
6th Councilmanic District

Kenneth J. Goeller, Jr., et ux
and Francis D. Kemp, Jr. - Petitioners

FINDINGS OF FACT AND CONCLUSIONS OF LAW

This matter comes before the Deputy Zoning Commissioner as combined Petitions for Variance for those properties known as 4112 and 4114 Link Avenue and 4109 and 4111 Silver Spring Road, located in the vicinity of Joppa Road and Belair Road in Perry Hall. The Petitions were filed by Kenneth J. Goeller, Jr., and his wife, Charlene J. Goeller, owners of 4114 Link Avenue and 4111 Silver Spring Road, and Francis D. Kemp, Jr., owner of 4112 Link Avenue and 4109 Silver Spring Road. In all four cases, relief is sought from Section 1B02.3.C.1 of the Baltimore County Zoning Regulations (B.C.Z.R.) to permit a lot width of 50 feet in lieu of the required 55 feet, and a side yard setback of 8 feet in lieu of the required 10 feet for existing and proposed improvements. The subject properties and relief requested are more particularly described on the respective site plans submitted with each Petition filed, which were accepted and marked into evidence as Petitioner's Exhibits 1.

Appearing at the hearing on behalf of the Petitions were Kenneth and Charlene Goeller, Francis Kemp, Jr., and Alexander P. Ratych, Registered Land Surveyor who prepared the site plans for each case. There were no Protestants present.

Testimony and evidence offered revealed that the properties known

as 4112 and 4114 Link Avenue are located adjacent to one another in the subdivision known as Fullerton Farms. The two properties are 50 feet wide and nearly 400 feet deep and abut Link Avenue in the front and Silver Spring Road in the rear. The Goellers and the Kems have been neighbors for many years. The Petitioners now wish to subdivide their respective properties to create a second building lot which will front on Silver Spring Road. They then propose to develop that lot with a new single family dwelling for their respective families and either rent or sell their current homes. Due to the narrow width of the properties and the location of existing improvements thereon, the requested variances to lot width and setback requirements are necessary to legitimize existing conditions and to proceed with the proposed improvements.

An area variance may be granted where strict application of the zoning regulations would cause practical difficulty to the Petitioner and his property. McLean v. Soley, 270 Md. 208 (1973). To prove practical difficulty for an area variance, the Petitioner must meet the following:

- 1) whether strict compliance with requirement would unreasonably prevent the use of the property for a permitted purpose or render conformance unnecessarily burdensome;
- 2) whether a grant of the variance would do a substantial justice to the applicant as well as other property owners in the district or whether a lesser relaxation than that applied for would give sufficient relief; and,
- 3) whether relief can be granted in such fashion that the spirit of the ordinance will be observed and public safety and welfare secured.

Anderson v. Bd. of Appeals, Town of Chesapeake Beach, 22 Md. App. 28 (1974).

After due consideration of the testimony and evidence presented,

it is clear that practical difficulty or unreasonable hardship will result if the variances are not granted. It has been established that special circumstances or conditions exist that are peculiar to the land and structures which are the subject of these requests and that the requirements from which the Petitioners seek relief will unduly restrict the use of the land due to the special conditions unique to this particular parcel. In addition, the relief requested will not cause any injury to the public health, safety or general welfare and is in strict harmony with the spirit and intent of the B.C.Z.R.

Pursuant to the advertisement, posting of the property, and public hearing on these Petitions held, and for the reasons given above, the relief requested should be granted.

THEREFORE, IT IS ORDERED by the Deputy Zoning Commissioner for Baltimore County this 22nd day of August, 1996 that the Petitions for Variance seeking relief from Section 1B02.3.C.1 of the Baltimore County Zoning Regulations (B.C.Z.R.) to permit a lot width of 50 feet in lieu of the required 55 feet, and a side yard setback of 8 feet in lieu of the required 10 feet for existing and proposed improvements at 4112 and 4114 Link Avenue, and 4109 and 4111 Silver Spring Road, in accordance with Petitioner's Exhibits 1, be and is hereby GRANTED, subject to the following restrictions:

- 1) The Petitioners may apply for their building permit and be granted same upon receipt of this Order; however, Petitioners are hereby made aware that proceeding at this time is at their own risk until such time as the 30-day appellate process from this Order has expired. If, for whatever reason, this Order is reversed, the relief granted herein shall be rescinded.

Timothy M. Kotroco
TIMOTHY M. KOTROCO
Deputy Zoning Commissioner
for Baltimore County

TMK:bjs

Baltimore County Government
Zoning Commissioner
Office of Planning and Zoning

Suite 112 Courthouse
400 Washington Avenue
Towson, MD 21204

August 22, 1996

(410) 887-4386

Mr. & Mrs. Kenneth J. Goeller, Jr.
4114 Link Avenue
Baltimore, Maryland 21236

Mr. Francis D. Kemp, Jr.
4112 Link Avenue
Baltimore, Maryland 21236

RE: PETITIONS FOR VARIANCE
N/S Link Avenue, 474' & 524' NW of the c/l Belair Road
(4112 and 4114 Link Avenue); and,
S/S Silver Spring Road, 630' & 580' W of the c/l Belair Road
(4109 and 4111 Silver Spring Road)
Kenneth J. Goeller, Jr., et ux, and Francis D. Kemp, Jr. - Petitioners
Cases Nos. 97-21-A, 97-22-A, 97-23-A, and 97-24-A

Dear Mr. & Mrs. Goeller and Mr. Kemp:

Enclosed please find a copy of the decision rendered in the above-captioned matter. The Petitions for Variance have been granted in accordance with the attached Order.

In the event any party finds the decision rendered is unfavorable, any party may file an appeal to the County Board of Appeals within thirty (30) days of the date of this Order. For further information on filing an appeal, please contact the Zoning Administration and Development Management office at 887-3391.

Very truly yours,

Timothy M. Kotroco
TIMOTHY M. KOTROCO
Deputy Zoning Commissioner
for Baltimore County

TMK:bjs

cc: Mr. Alexander P. Ratych, APR Associates, Inc.
7427 Harford Road, Baltimore, Md. 21234

People's Counsel

File

Petition for Variance to the Zoning Commissioner of Baltimore County

for the property located at 4109 Silver Spring Road
which is presently zoned DR 5.5

This Petition shall be filed with the Office of Zoning Administration & Development Management.
The undersigned, legal owner(s) of the property situate in Baltimore County and which is described in the description and plat attached hereto and made a part hereof, hereby petition for a Variance from Section 1B02.3.C.1
To allow the creation of a smaller 50' wide lot in lieu of the required 55' and an existing 8' side yard in lieu of the required 10'.

of the Zoning Regulations of Baltimore County, to the Zoning Law of Baltimore County, for the following reasons: (state hardship or practical difficulty)

The Lots, 50' feet wide, were created on the Plat of Fullerton Farms, dated May 1922, and cannot meet the present zoning required of 55' feet in width.

Property is to be posted and advertised as prescribed by Zoning Regulations.
I, or we, agree to pay expenses of above Variance advertising, posting, etc., upon filing of this petition, and further agree to and are to be bound by the zoning regulations and restrictions of Baltimore County adopted pursuant to the Zoning Law for Baltimore County.

Contract Purchase/Lease
(Type or Print Name)
Signature
Address
City State Zipcode
Mortgage for Petition
(Type or Print Name)
Signature
Address
City State Zipcode
Name Address and phone number of representative to be contacted.
Alexander P. Ratych
APR Associates, Inc.
7427 Harford Road 444-4312
Baltimore, Maryland 21234
Date of Filing
ESTIMATED LENGTH OF HEARING
Available for Hearing
the following date: OTHER
REVIEWED BY: can DATE: 10/1/96
Schedule w 22,23,25




ZONING DESCRIPTION FOR
4109 SILVER SPRING ROAD

BEGINNING FOR THE SAME at a point on the Southerly side of Silver Spring Road, 70' feet wide, on which the property fronts, and at the distance of 670' feet more or less Westerly from the centerline of Belair Road and being also in line with the division line, recorded in Plat Book WPC 7, Folio 52; thence leaving Silver Spring Road and running 1) South 34 degrees 41 minutes 30 seconds West 223.21 feet to a point; thence crossing Lot 65 2) North 55 degrees 18 minutes 30 seconds West 50.00 feet to a point on the division line between Lots 65 and 66; thence binding thereon and continuing the same course 3) North 34 degrees 41 minutes 30 seconds East 209.00 feet to intersect the Southerly side of Silver Spring Road; thence 4) binding thereon by a curve to the left having a radius of 710.00 feet for an arc length of 55.59 feet to the point of beginning; containing 0.2417 acres more or less.

ALSO to be known as 4109 Silver Spring Road and located in the 11th Election District and 6th Councilmanic District of Baltimore County.

07/08/96

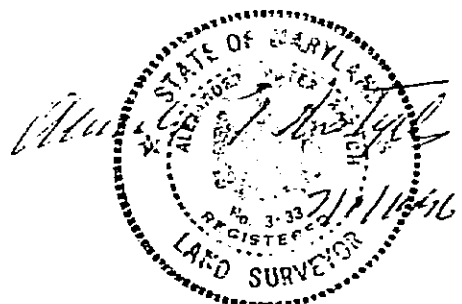

7427 Harford Road
Baltimore, Maryland 21234-7160
(410) 444-4312
Fax: (410) 444-1647

CERTIFICATE OF POSTING

ZONING DEPARTMENT OF BALTIMORE COUNTY
Towson, Maryland

District: 11th Date of Posting: 8/1/96
Posted for: Variance
Petitioner: Francis Kemp, Jr.
Location of property: 4109 Silver Spring Rd
Location of Sign: Property boundary on property being zoned
Remarks:
Posted by: Matthew Date of return: 8/1/96
Number of Signs: 1

CERTIFICATE OF PUBLICATION

TOWSON, MD., 8/1, 1996

THIS IS TO CERTIFY that the annexed advertisement was published in THE JEFFERSONIAN, a weekly newspaper published in Towson, Baltimore County, Md., once in each of 1 successive weeks, the first publication appearing on 8/1, 1996.

THE JEFFERSONIAN,
A. Henricson
LEGAL AD. - TOWSON

NOTICE OF HEARING
The Zoning Commissioner of Baltimore County, by authority of the Zoning Act and Executive Order of Baltimore County, will hold a public hearing on the proposed petition for a Variance from Section 1B02.3.C.1 of the Zoning Regulations of Baltimore County, to the Zoning Law of Baltimore County, for the following reasons: (state hardship or practical difficulty)
Cases: 97-21-A, 97-22-A, 97-23-A, and 97-24-A
4109 Silver Spring Road, 70' wide, on which the property fronts, and at the distance of 670' feet more or less Westerly from the centerline of Belair Road and being also in line with the division line, recorded in Plat Book WPC 7, Folio 52; thence leaving Silver Spring Road and running 1) South 34 degrees 41 minutes 30 seconds West 223.21 feet to a point; thence crossing Lot 65 2) North 55 degrees 18 minutes 30 seconds West 50.00 feet to a point on the division line between Lots 65 and 66; thence binding thereon and continuing the same course 3) North 34 degrees 41 minutes 30 seconds East 209.00 feet to intersect the Southerly side of Silver Spring Road; thence 4) binding thereon by a curve to the left having a radius of 710.00 feet for an arc length of 55.59 feet to the point of beginning; containing 0.2417 acres more or less.
ALSO to be known as 4109 Silver Spring Road and located in the 11th Election District and 6th Councilmanic District of Baltimore County.
07/08/96
LAWRENCE E. SCHWARTZ
Deputy Commissioner for Baltimore County
NOTES: (1) Hearing on the proposed petition for a Variance from Section 1B02.3.C.1 of the Zoning Regulations of Baltimore County, to the Zoning Law of Baltimore County, for the following reasons: (state hardship or practical difficulty)
Cases: 97-21-A, 97-22-A, 97-23-A, and 97-24-A
4109 Silver Spring Road, 70' wide, on which the property fronts, and at the distance of 670' feet more or less Westerly from the centerline of Belair Road and being also in line with the division line, recorded in Plat Book WPC 7, Folio 52; thence leaving Silver Spring Road and running 1) South 34 degrees 41 minutes 30 seconds West 223.21 feet to a point; thence crossing Lot 65 2) North 55 degrees 18 minutes 30 seconds West 50.00 feet to a point on the division line between Lots 65 and 66; thence binding thereon and continuing the same course 3) North 34 degrees 41 minutes 30 seconds East 209.00 feet to intersect the Southerly side of Silver Spring Road; thence 4) binding thereon by a curve to the left having a radius of 710.00 feet for an arc length of 55.59 feet to the point of beginning; containing 0.2417 acres more or less.
ALSO to be known as 4109 Silver Spring Road and located in the 11th Election District and 6th Councilmanic District of Baltimore County.
07/08/96



Baltimore County
Department of Permits and
Development Management

Development Processing
County Office Building
111 West Chesapeake Avenue
Towson, Maryland 21204

ZONING HEARING ADVERTISING AND POSTING REQUIREMENTS & PROCEDURES

Baltimore County zoning regulations require that notice be given to the general public/neighborhood property owners relative to property which is the subject of an upcoming zoning hearing. For those petitions which require a public hearing, this notice is accomplished by posting a sign on the property and placement of a notice in at least one newspaper of general circulation in the County.

This office will ensure that the legal requirements for posting and advertising are satisfied. However, the petitioner is responsible for the costs associated with these requirements.

PAYMENT WILL BE MADE AS FOLLOWS:

- 1) Posting fees will be accessed and paid to this office at the time of filing.
- 2) Billing for legal advertising, due upon receipt, will come from and should be remitted directly to the newspaper.

NON-PAYMENT OF ADVERTISING FEES WILL STAY ISSUANCE OF ZONING ORDER.

ARNOLD JABLON, DIRECTOR

For newspaper advertising:

Item No.: 24 Petitioner: KENNETH J. & CHARLENE A. GOELLER
Location: 4109 SILVER SPRING ROAD, Perry Hall, MD
PLEASE FORWARD ADVERTISING BILL TO:
NAME: APR ASSOCIATES, INC.
ADDRESS: 7427 HARFORD ROAD
BALTIMORE, MD 21234
PHONE NUMBER: 410-444-4312

Printed on Recycled Paper

TO: FUTURE PUBLISHING COMPANY
August 1, 1996 Issue - Jeffersonian

Please forward billing to:

APR Associates, Inc.
7427 Harford Road
Baltimore, MD 21234
444-4312

NOTICE OF HEARING

The Zoning Commissioner of Baltimore County, by authority of the Zoning Act and Regulations of Baltimore County, will hold a public hearing on the property identified herein in Room 106 of the County Office Building, 111 W. Chesapeake Avenue in Towson, Maryland 21204 or Room 118, Old Courthouse, 400 Washington Avenue, Towson, Maryland 21204 as follows:

CASE NUMBER: 97-23-A (Item 24)
4109 Silver Spring Road
S/S Silver Spring, 680' W of c/l Belair Road
11th Election District - 6th Councilmanic
Legal Owner(s): Francis D. Kemp, Jr.

Variance to allow the creation of a smaller 50 foot wide lot in lieu of the required 55 feet and an existing 8 foot side yard in lieu of the required 10 feet.

HEARING: TUESDAY, AUGUST 20, 1996 at 9:30 a.m. in Room 118, Old Courthouse.

LAWRENCE E. SCHMIDT
ZONING COMMISSIONER FOR BALTIMORE COUNTY

NOTES: (1) HEARINGS ARE HANDICAPPED ACCESSIBLE; FOR SPECIAL ACCOMMODATIONS PLEASE CALL 887-3353.
(2) FOR INFORMATION CONCERNING THE FILE AND/OR HEARING, PLEASE CALL 887-3391.



Baltimore County
Department of Permits and
Development Management

July 26, 1996

NOTICE OF HEARING

The Zoning Commissioner of Baltimore County, by authority of the Zoning Act and Regulations of Baltimore County, will hold a public hearing on the property identified herein in Room 106 of the County Office Building, 111 W. Chesapeake Avenue in Towson, Maryland 21204 or Room 118, Old Courthouse, 400 Washington Avenue, Towson, Maryland 21204 as follows:

CASE NUMBER: 97-23-A (Item 24)
4109 Silver Spring Road
S/S Silver Spring, 680' W of c/l Belair Road
11th Election District - 6th Councilmanic
Legal Owner(s): Francis D. Kemp, Jr.

Variance to allow the creation of a smaller 50 foot wide lot in lieu of the required 55 feet and an existing 8 foot side yard in lieu of the required 10 feet.

HEARING: TUESDAY, AUGUST 20, 1996 at 9:30 a.m. in Room 118, Old Courthouse.

Call John

Arnold Jablon
Director

cc: Francis D. Kemp, Jr.
APR Associates, Inc.

NOTES: (1) ZONING STICK & POST MUST BE RETURNED TO RM. 104, 111 W. CHESAPEAKE AVENUE ON THE HEARING DATE.
(2) HEARINGS ARE HANDICAPPED ACCESSIBLE; FOR SPECIAL ACCOMMODATIONS PLEASE CALL 887-3353.
(3) FOR INFORMATION CONCERNING THE FILE AND/OR HEARING, CONTACT THIS OFFICE AT 887-3391.

Printed with Soybean Ink
on Recycled Paper



Baltimore County
Department of Permits and
Development Management

August 19, 1996

Mr. Francis D. Kemp, Jr.
4112 Link Avenue
Baltimore, MD 21234

RE: Item No.: 24
Case No.: 97-23-A
Petitioner: Francis D. Kemp, Jr.

Dear Mr. Kemp:

The Zoning Advisory Committee (ZAC), which consists of representatives from Baltimore County approval agencies, has reviewed the plans submitted with the above referenced petition, which was accepted for processing by Permits and Development Management (PDM), Zoning Review, on July 18, 1996.

Any comments submitted thus far from the members of ZAC that offer or request information on your petition are attached. These comments are not intended to indicate the appropriateness of the zoning action requested, but to assure that all parties (zoning commissioner, attorney, petitioner, etc.) are made aware of plans or problems with regard to the proposed improvements that may have a bearing on this case. Only those comments that are informative will be forwarded to you; those that are not informative will be placed in the permanent case file.

If you need further information or have any questions regarding these comments, please do not hesitate to contact the commenting agency or Roslyn Eubanks in the zoning office (887-3391).

Sincerely,

W. Carl Richards, Jr.
W. Carl Richards, Jr.
Zoning Supervisor

WCR/re
Attachment(s)

Printed with Soybean Ink
on Recycled Paper

BALTIMORE COUNTY, MARYLAND INTER-OFFICE CORRESPONDENCE

TO: Arnold Jablon, Director
Permits and Development
Management

DATE: July 30, 1996

FROM: Pat Keller, Director
Office of Planning

SUBJECT: Petitions from Zoning Advisory Committee

The Office of Planning has no comments on the following petition(s):

Item Nos. 22, 23, 24 and 25.

If there should be any further questions or if this office can provide additional information, please contact Jeffrey Long in the Office of Planning at 887-3495.

Prepared by: *Jeffrey W. Long*

Division Chief: *Charles L. Vans*

PK/JL/lw

ITEM22/PZONE/ZAC1



Maryland Department of Transportation
State Highway Administration

David L. Winstead
Secretary
Hal Kassoff
Administrator

Ms. Joyce Watson
Baltimore County Office of
Permits and Development Management
County Office Building, Room 109
Towson, Maryland 21204

RE: Baltimore County
Item No. 024 (CAM)

Dear Ms. Watson:

This office has reviewed the referenced plan and we have no objection to approval as the development does not access a State roadway and is not effected by any State Highway Administration projects.

Please contact Bob Small at 410-545-5581 if you have any questions. Thank you for the opportunity to review this plan.

Very truly yours,

Bob Small
for Ronald Burns, Chief
Engineering Access Permits
Division

BS

My telephone number is _____

Maryland Relay Service for Impaired Hearing or Speech
1-800-735-2258 Statewide Toll Free

Mailing Address: P.O. Box 717 • Baltimore, MD 21203-0717

BALTIMORE COUNTY, MARYLAND INTEROFFICE CORRESPONDENCE

TO: Arnold Jablon, Director
Department of Permits & Development
Management

Date: August 2, 1996

FROM: *Robert W. Bowling*, Chief
Development Plans Review Division

SUBJECT: Zoning Advisory Committee Meeting
for August 5, 1996
Item Nos. 017, 019, 020, 021, 022,
023, 024, and 025

The Development Plans Review Division has reviewed the subject zoning item, and we have no comments.

RWB:HJO:jrb

cc: File

ZONE20

RE: PETITION FOR VARIANCE
4109 Silver Spring Road, S/S Silver
Spring, 680' W of c/l Belair Road
11th Election District, 6th Councilmanic
Francis D. Kemp, Jr.
Petitioners
BEFORE THE
ZONING COMMISSIONER
OF BALTIMORE COUNTY
CASE NO. 97-23-A

ENTRY OF APPEARANCE


Please enter the appearance of the People's Counsel in the above-captioned matter. Notice should be sent of any hearing dates or other proceedings in this matter and of the passage of any preliminary or final Order.


Peter Max Zimmerman
PETER MAX ZIMMERMAN
People's Counsel for Baltimore County
Carole S. Demilio
CAROLE S. DEMILIO
Deputy People's Counsel
Room 47, Courthouse
400 Washington Avenue
Towson, MD 21204
(410) 887-2188

CERTIFICATE OF SERVICE

I HEREBY CERTIFY that on this 23rd day of August, 1996, a copy of the foregoing Entry of Appearance was mailed to Alexander P. Ratych, APR Associates, Inc. 7427 Harford Road, Baltimore, MD 21234, representative for Petitioners.

Peter Max Zimmerman
PETER MAX ZIMMERMAN

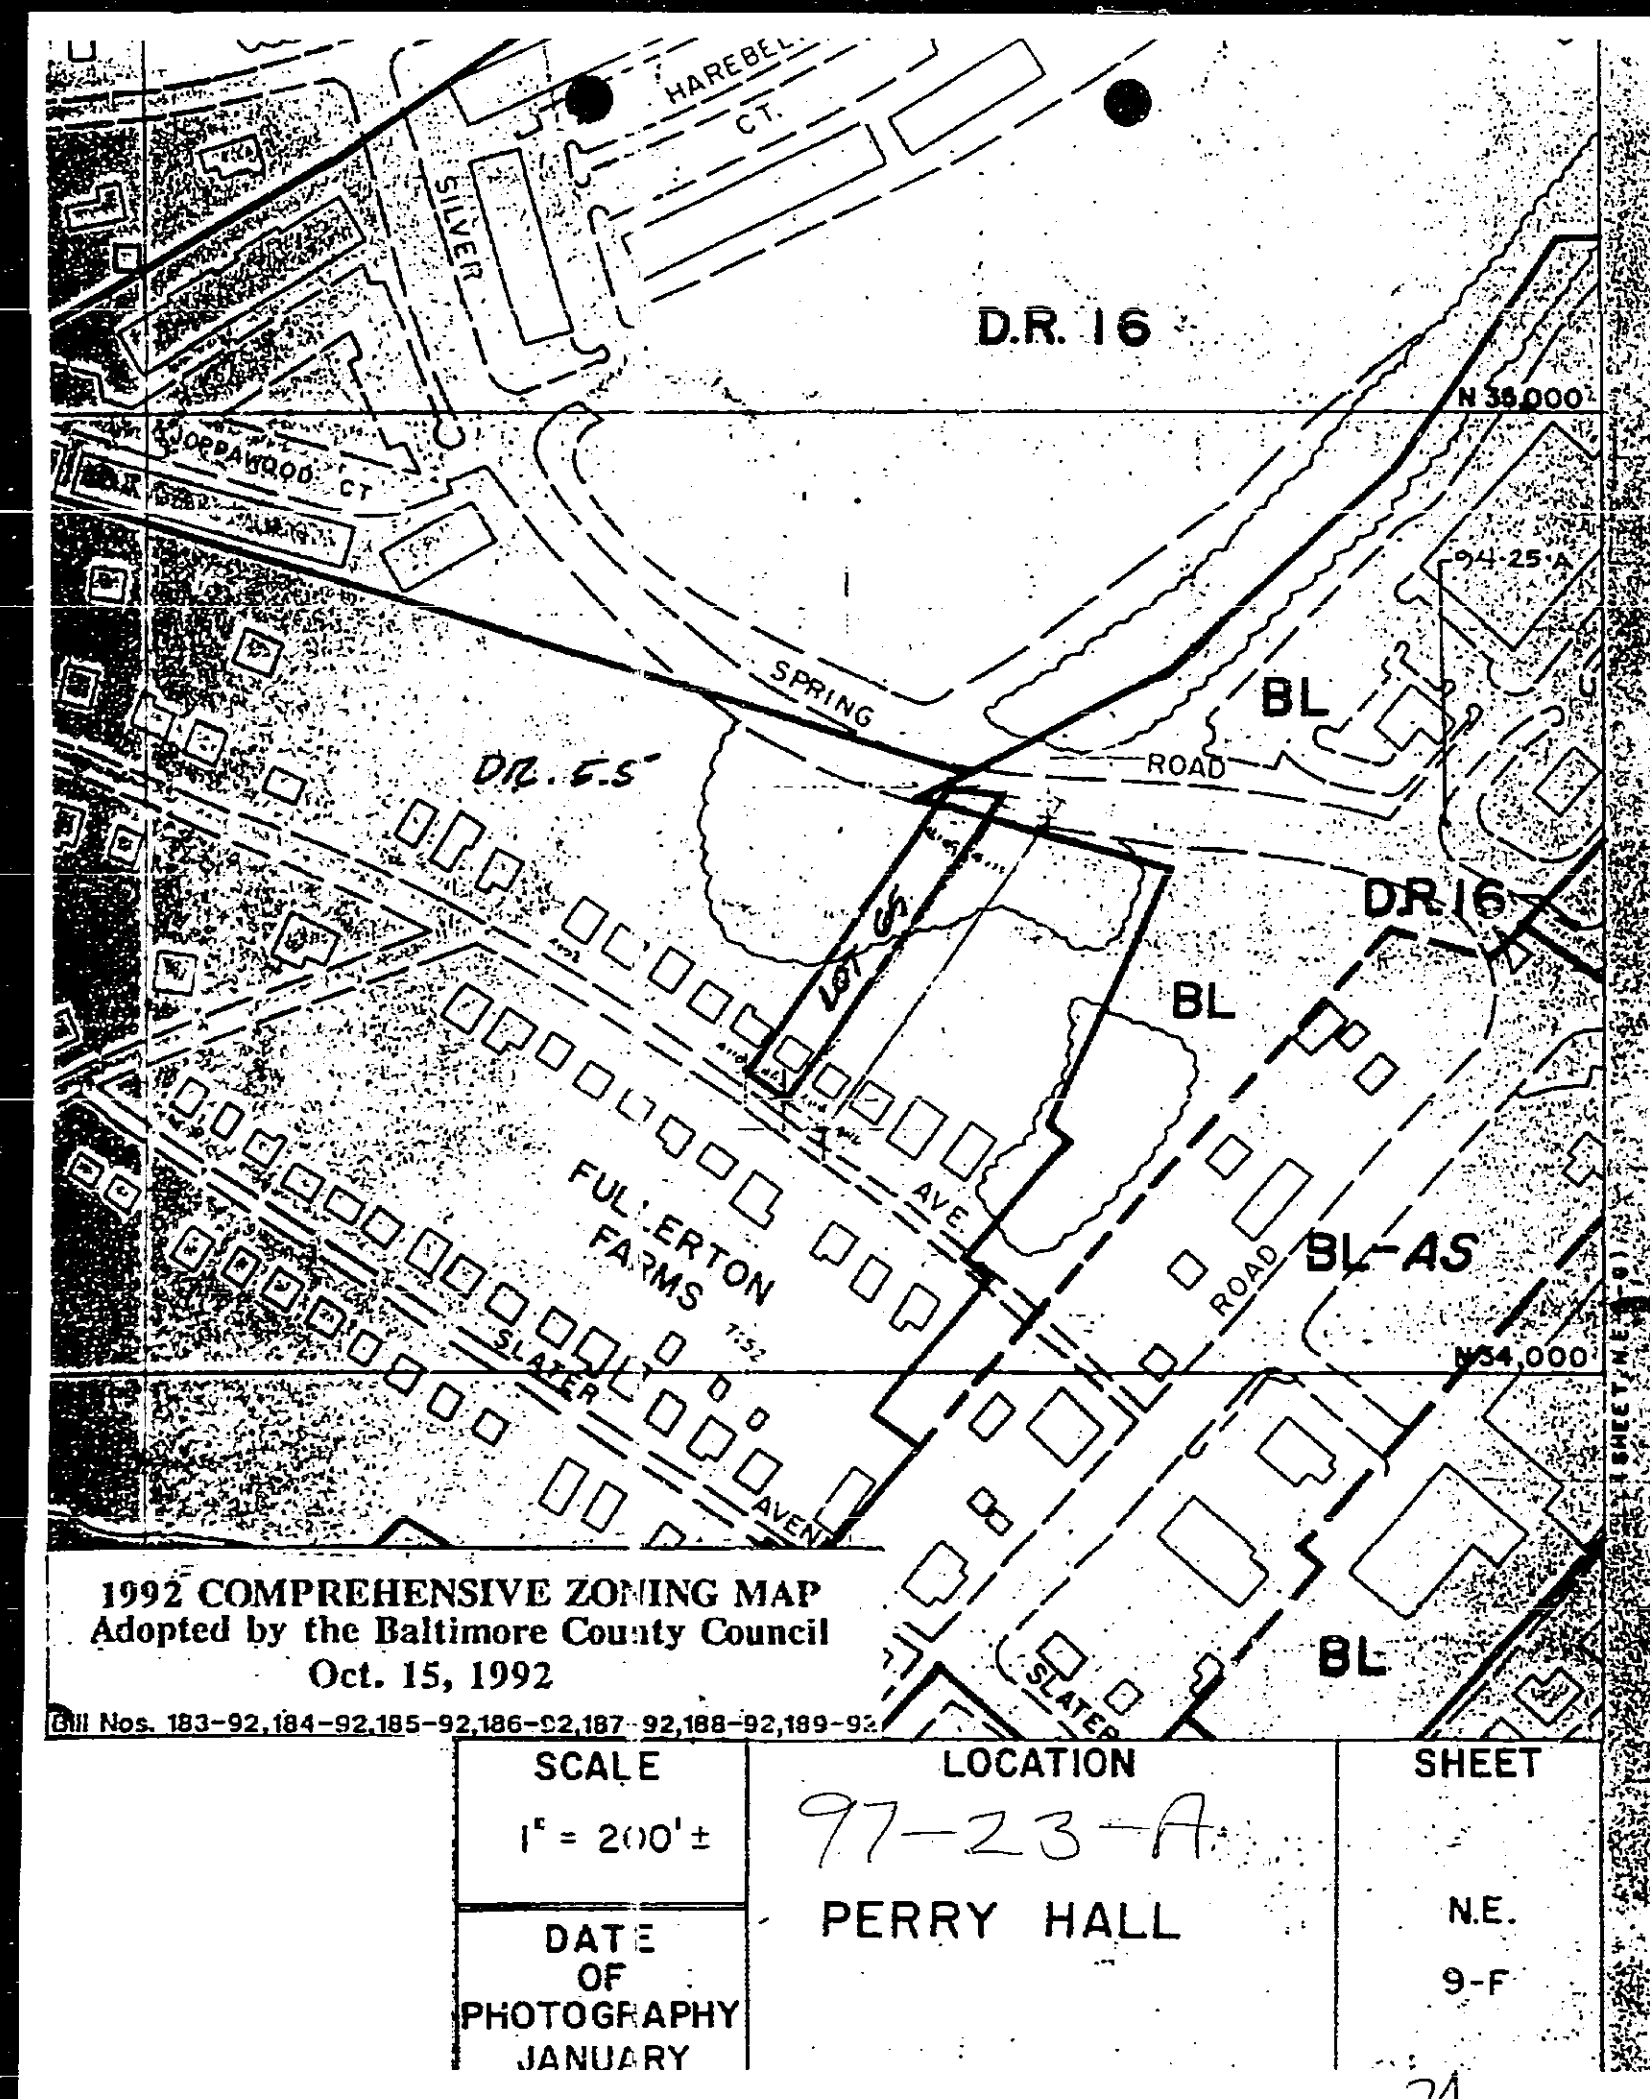

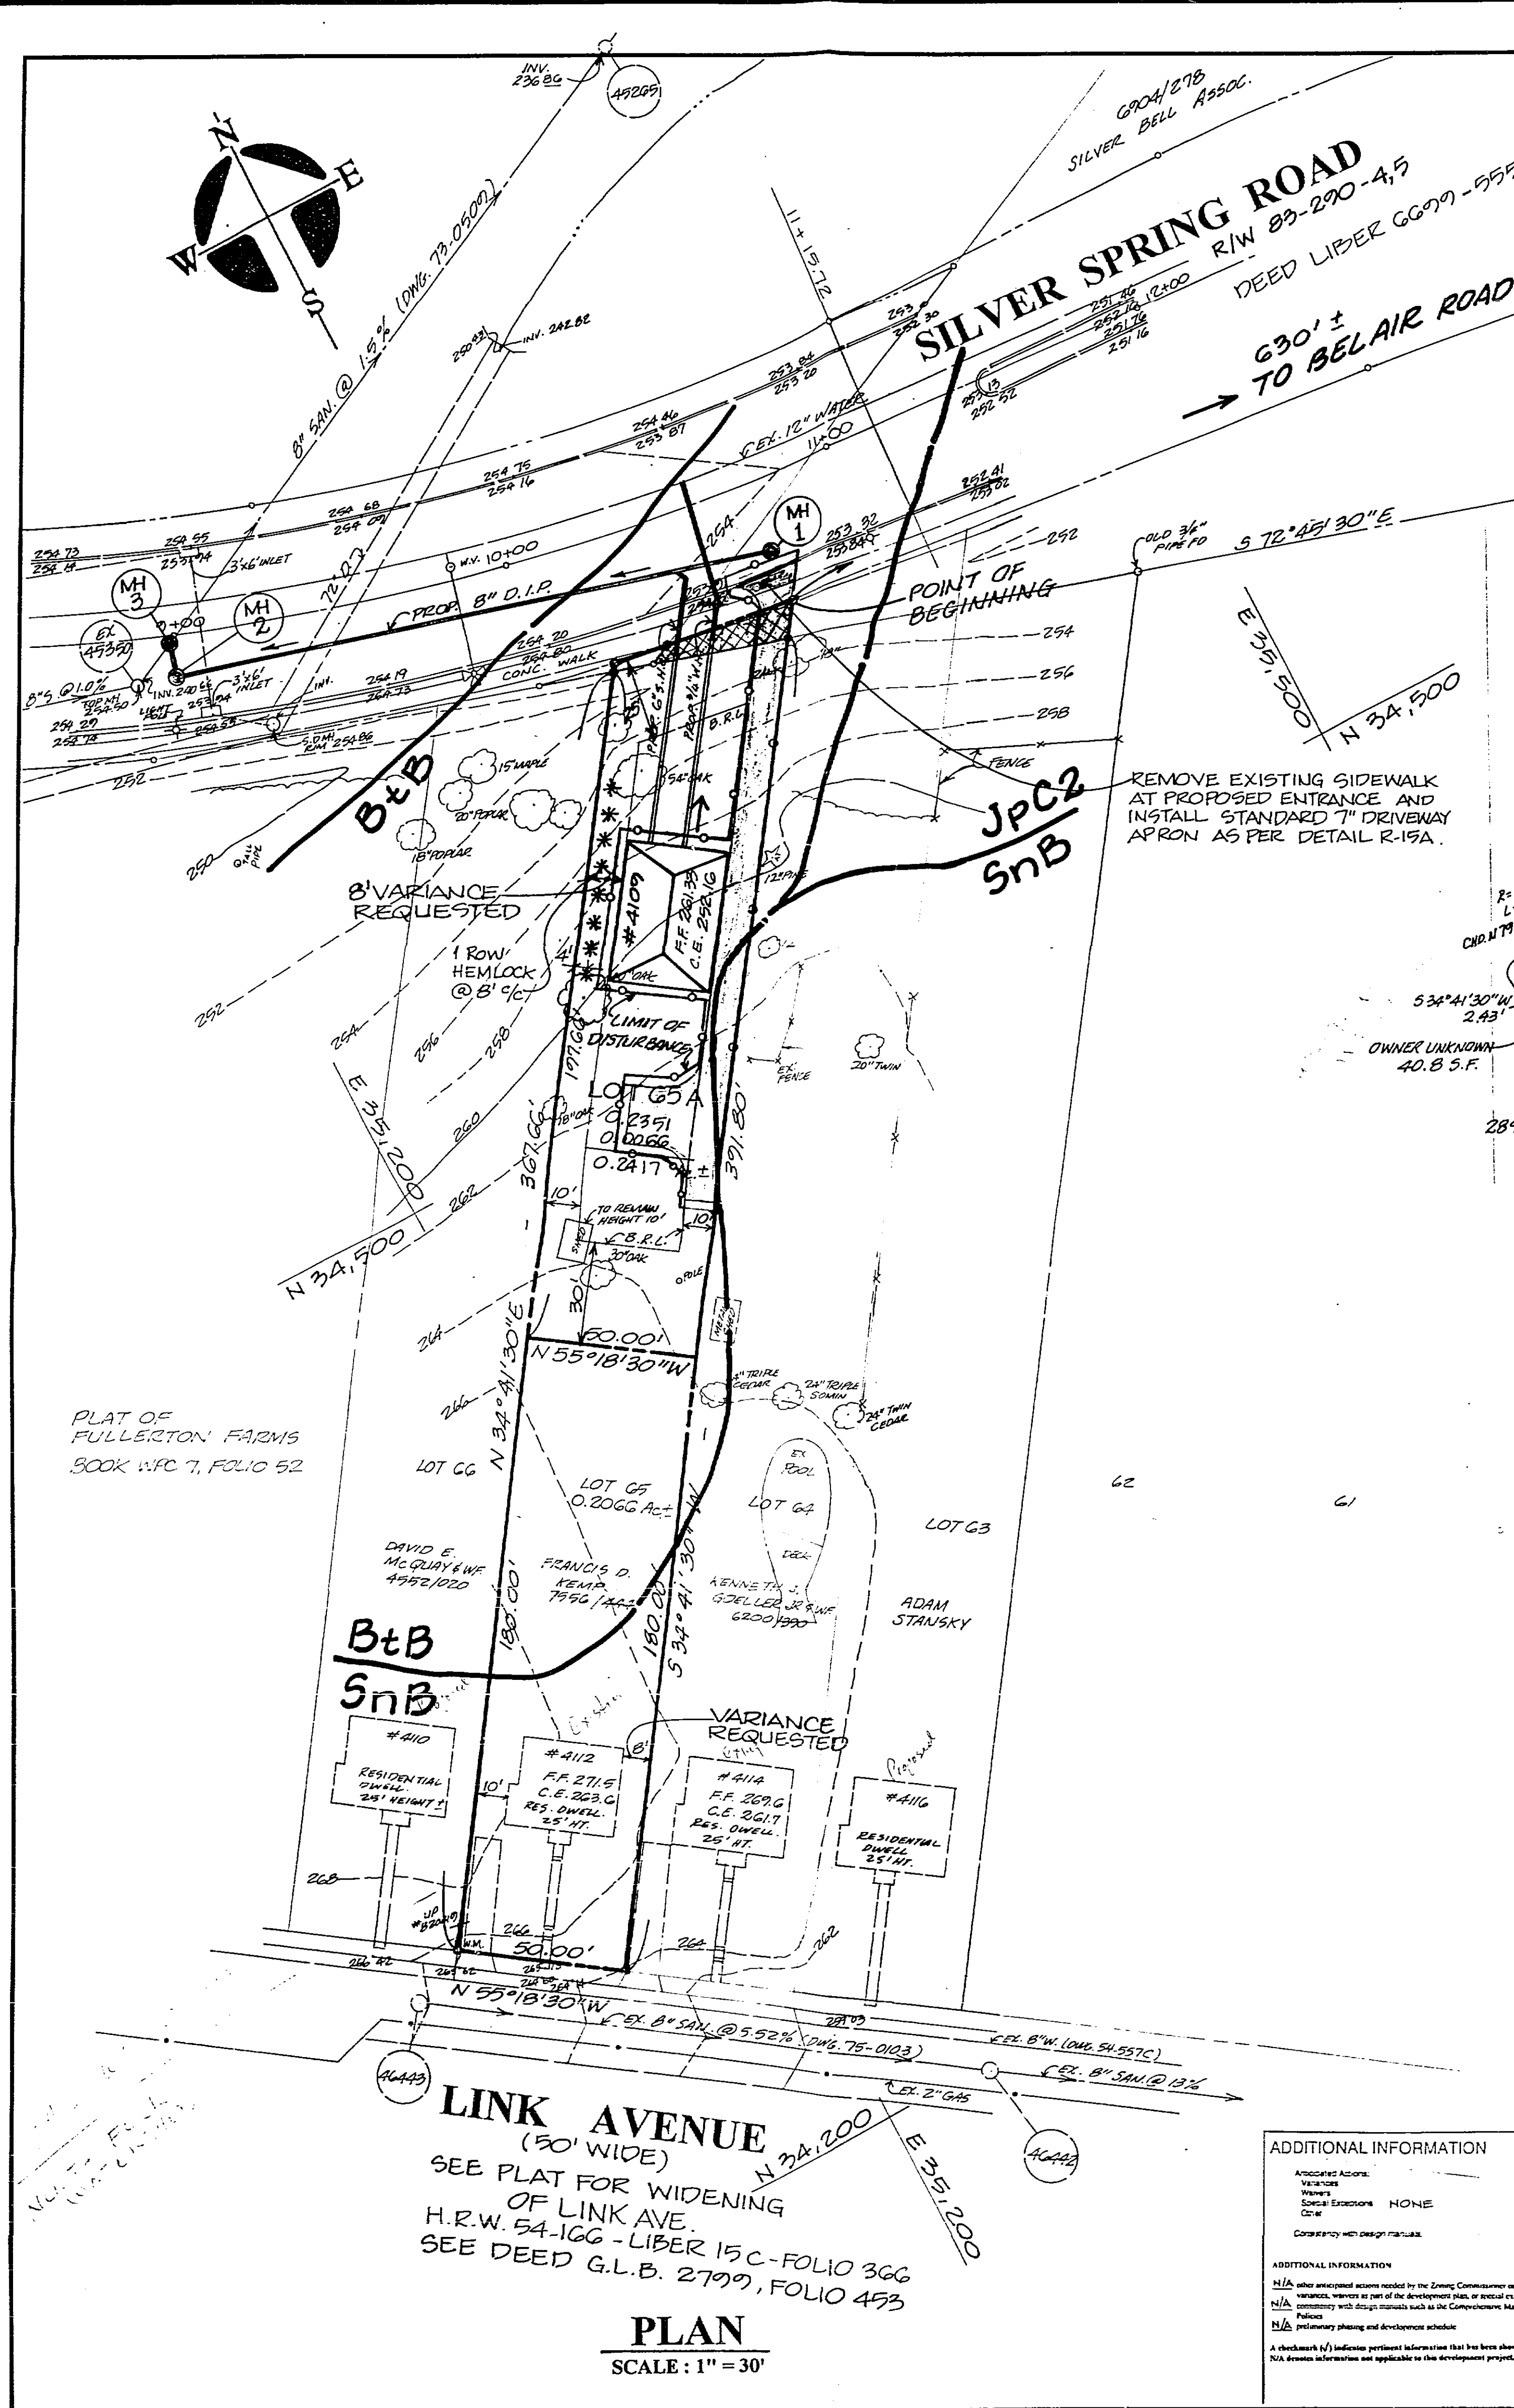

REQUIRE INFORMATION

A. PREPARER OF PLAN

NAME: **APR ASSOCIATES, INC.**
FIRM: **APR ASSOCIATES, INC.**
ADDRESS: **4112 LINK AVENUE, BALTIMORE, MD 21236**
DATE: **1992**

B. ENVIRONMENTAL INFORMATION

Checklist for environmental factors including wetlands, floodplains, and other sensitive areas.

C. EXISTING BUILT CONDITIONS


Checklist for existing structures, parking, and other built features.

D. COUNTY ADOPTED PLANS

Checklist for compliance with local zoning and subdivision regulations.

ADDITIONAL INFORMATION

Notes regarding the project, including references to other documents and specific site details.

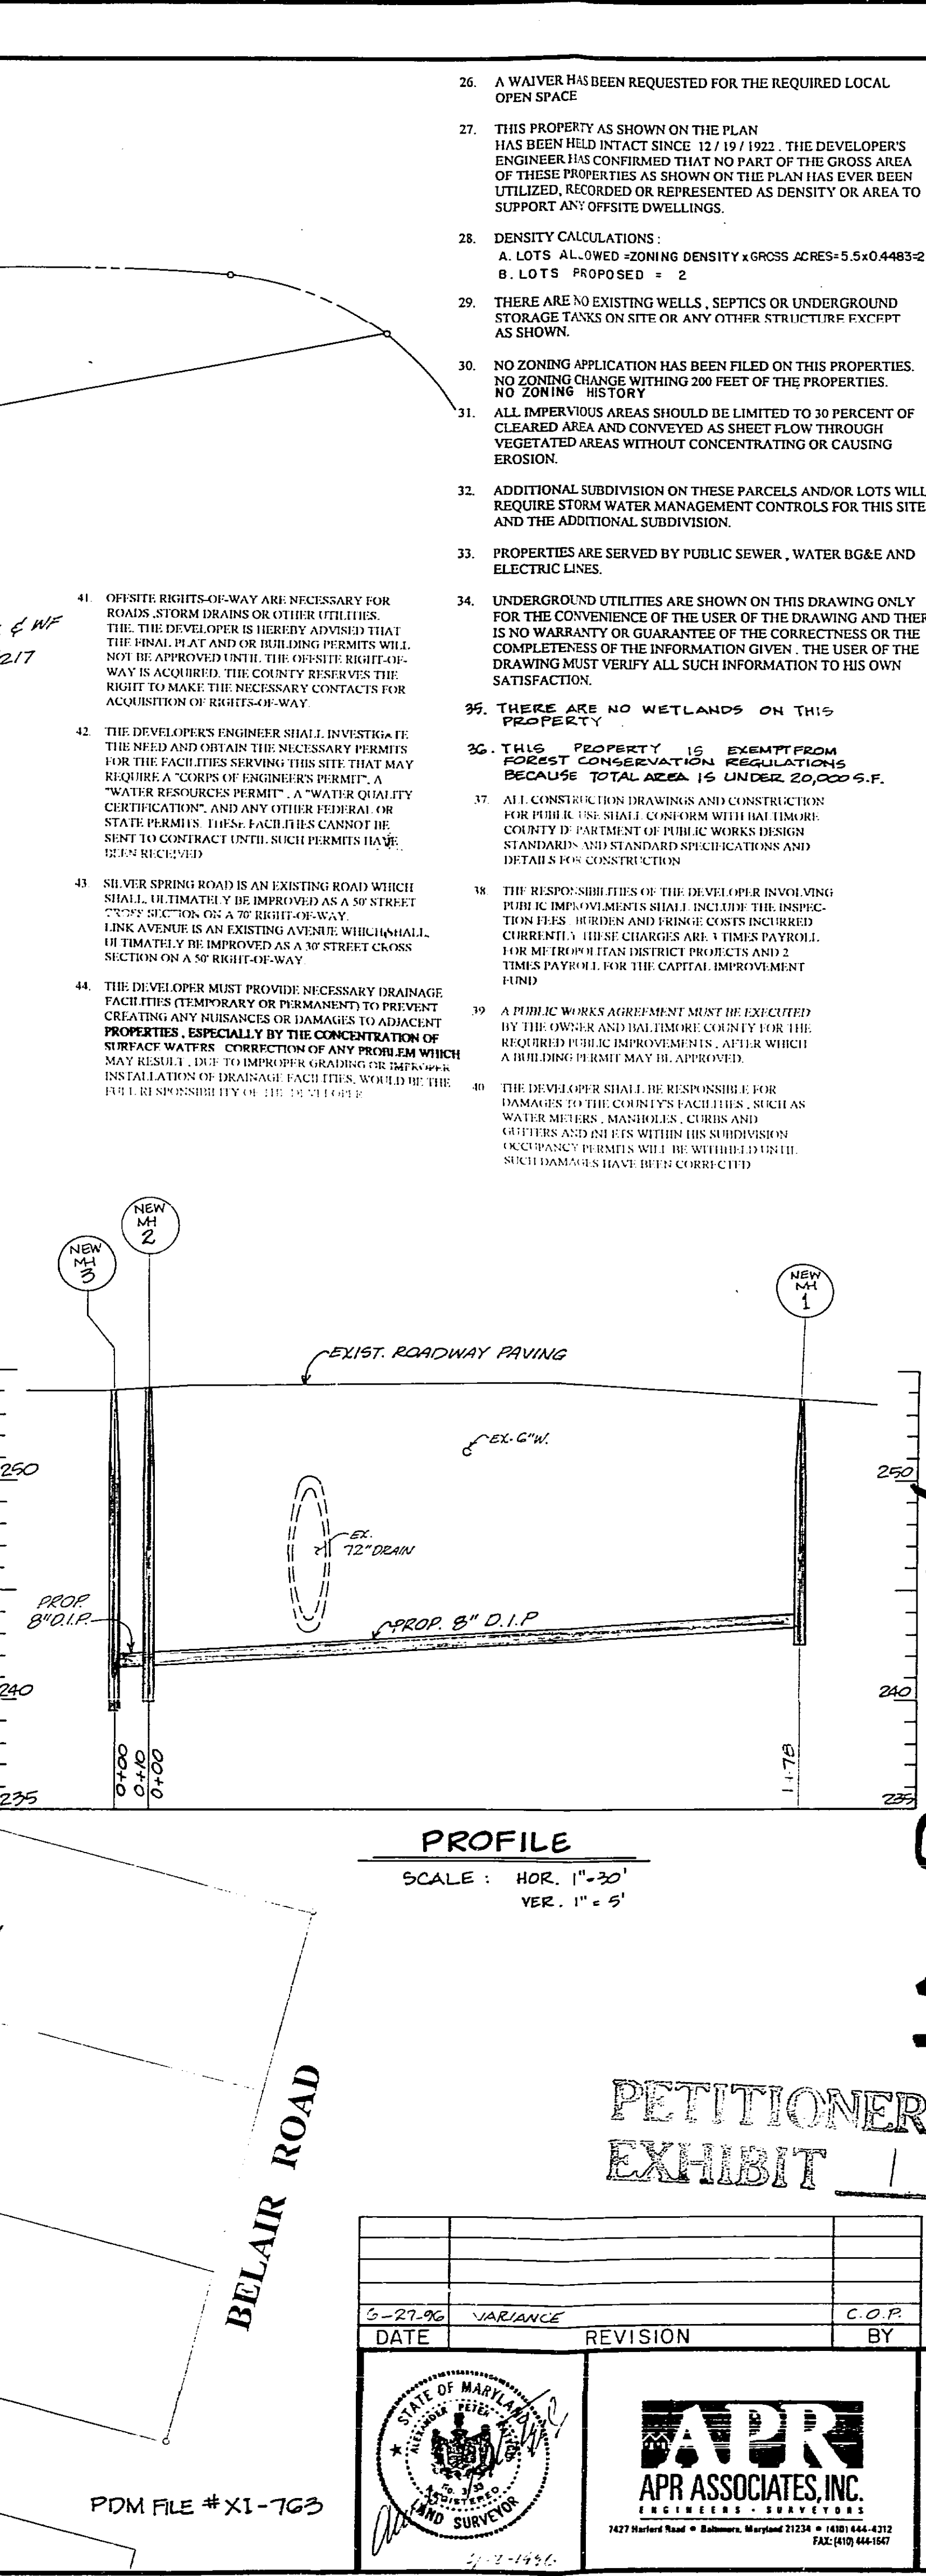

GENERAL NOTES

- TOAL AREA: **10,528.56 SF OR 0.2417 AC.**
- EXISTING ZONING: **DR 5.5**
- LOTS PERMITTED: **2**
- LOTS PROPOSED: **2**
- DEED REFERENCES: **7556444**
- ADJACENT ZONING: **DR 5.5**
- EXISTING USE: **1 SINGLE FAMILY DWELLINGS**
- PROPOSED USE: **2 SINGLE FAMILY DWELLINGS**
- OWNERS: **LOT 65 - FRANCIS D. KEMP, 4112 LINK AVENUE, BALTIMORE, MD 21236**

10. TAX PLAT / BLOCK / PARCEL - 71 / 18 / 1175

11. COUNCILMANIC DISTRICT - 6

12. CENSUS TRACT - 4114.02

13. REGIONAL PLANNING DISTRICT - 317 A

14. ELEMENTARY SCHOOL DISTRICT - 97 PERRY HALL

15. WATERSHED - 6

16. SUBWERSHED - 22

17. PARKING: REQUIRED TO BE PROVIDED - 4 P.S.

18. THERE ARE NO KNOWN CRITICAL AREAS, ARCHEOLOGICAL SITES, ENDANGERED SPECIES HABITATS, HISTORICAL BUILDINGS, HAZARDOUS MATERIALS SITES NOR STORAGE ON THIS TRACT.

19. COORDINATES AND BEARING SHOWN ON THIS PLAN ARE REFERRED TO THE SYSTEM OF COORDINATES ESTABLISHED IN THE BALTIMORE COUNTY METROPOLITAN DISTRICT AND ARE BASED ON THE FOLLOWING TRAVERSE STATIONS:

STATION	NORTH	EAST
10653	35,970.43	37,452.22
10654	35,745.50	37,742.72

20. ANY FURTHER SUBDIVISION ON THIS PROPERTY WILL REQUIRE A MAJOR SUBDIVISION. THE DEVELOPER AND HIS ASSIGNS RETAIN THE RIGHT TO UTILIZE UNUSED DENSITY IN THE FUTURE IN ACCORDANCE WITH REGULATIONS IN EFFECT AT THE TIME.

21. ACCEPTANCE OF THIS PLAN IN NO WAY BINDS BALTIMORE COUNTY INTO REFUSE COLLECTION OF THIS DEVELOPMENT AT THE TIME OF CONSTRUCTION AND AFTER ALL REQUIREMENTS (REFUSE COLLECTION PADS) HAVE BEEN MET. A REPRESENTATIVE OF THE BUREAU WILL MEET WITH THE DEVELOPER OR HIS REPRESENTATIVE TO DISCUSS DETAILS OF REFUSE COLLECTION.

22. ALL SITE RUNOFF MUST BE CONVEYED TO A SUITABLE OUTFALL WITHOUT IMPOSING AN ADVERSE IMPACT ON THE RECEIVING WATERBODY, WATERCOURSE, WETLAND, STORM DRAIN OR ADJACENT PROPERTY.

23. AREA OTHER THAN 1 HOUSE, 1 DRIVE AND 1 SHED TO REMAIN UNDISTURBED. TOTAL AREA OF DISTURBANCE - 4,156 S.F.

24. HOUSE DOWNSPOUTS ARE TO BE DISCHARGED ONTO PVIOUS AREAS OR INTO DRYWELLS, WHERE FEASIBLE.

25. MINIMUM YARD SETBACKS: FRONT - 25', REAR - 30', SIDE - 10'

THIS PROPERTY IS NOT LOCATED IN FLOOD PLAIN

97-23-D

DATE: 5-27-92

REVISION: C.O.R. BY

APR ASSOCIATES, INC.

MINOR SUBDIVISION OF KEMP PROPERTY

96-056-M

11TH ELECTION DISTRICT

BALTIMORE COUNTY, MARYLAND

SCALE: AS SHOWN

DATE: APRIL 12, 1992