
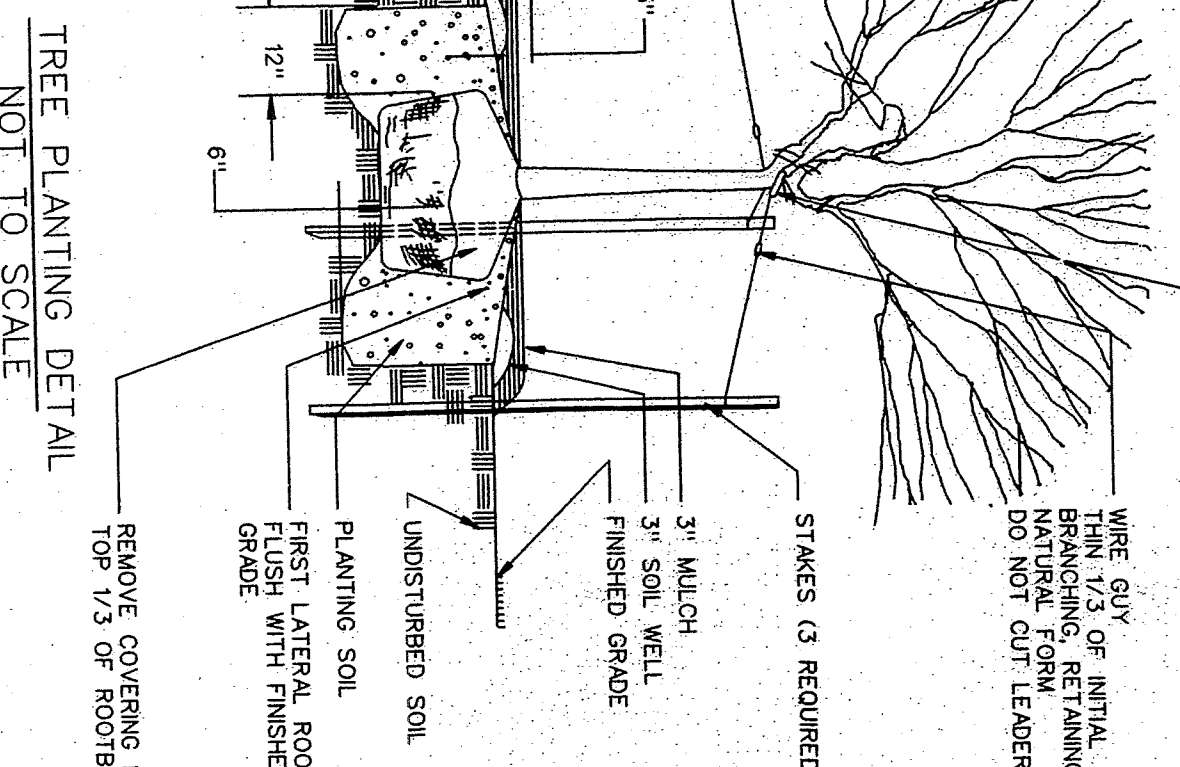


222 SCHILLING CIRCLE SUITE 105 • HUNT VALLEY, MARYLAND 21030
PHONE: 410.229.9851 • FAX: 410.229.9865 • BLDG@BLDGINC.COM

Baltimore Land Design Group Inc.
Consulting Engineers

BLDG

HUMAN & ROHDE, INC.
LANDSCAPE ARCHITECTS
512 VIRGINIA AVENUE
TOWSON, MARYLAND 21286
410 825 3885

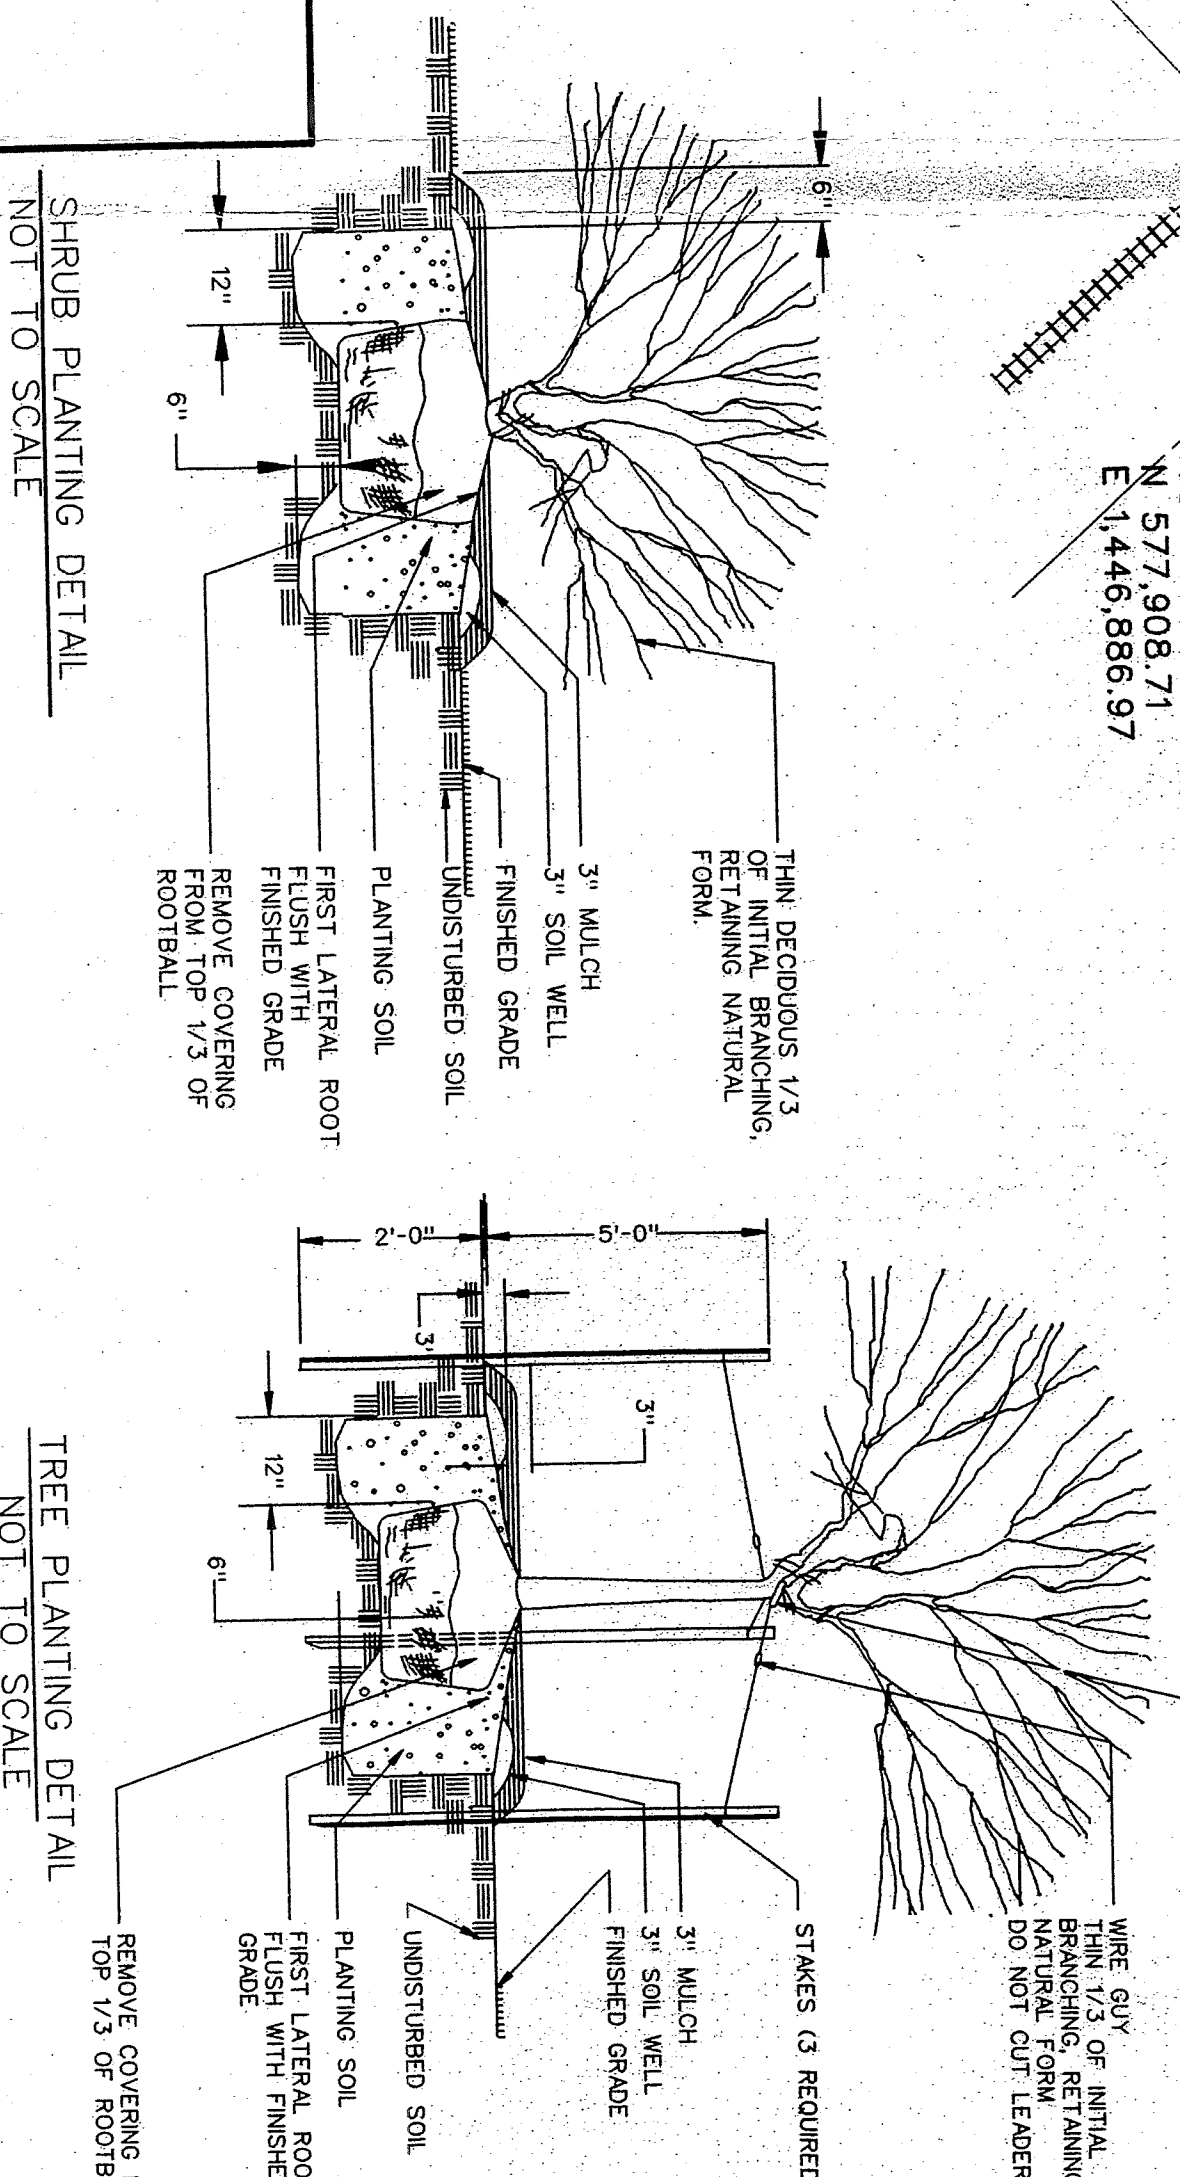


DEVELOPER / LESSEE
THE
TERMINAL CORPORATION

1801 S. CLINTON STREET
SUITE 300
BALTIMORE, MARYLAND 21224
(410) 346-0500

OWNER
ROLL CANTON
ED PARTNERSHIP

SUITE 200
TIMONIUM, MD 21093-8286
(443) 689-8000

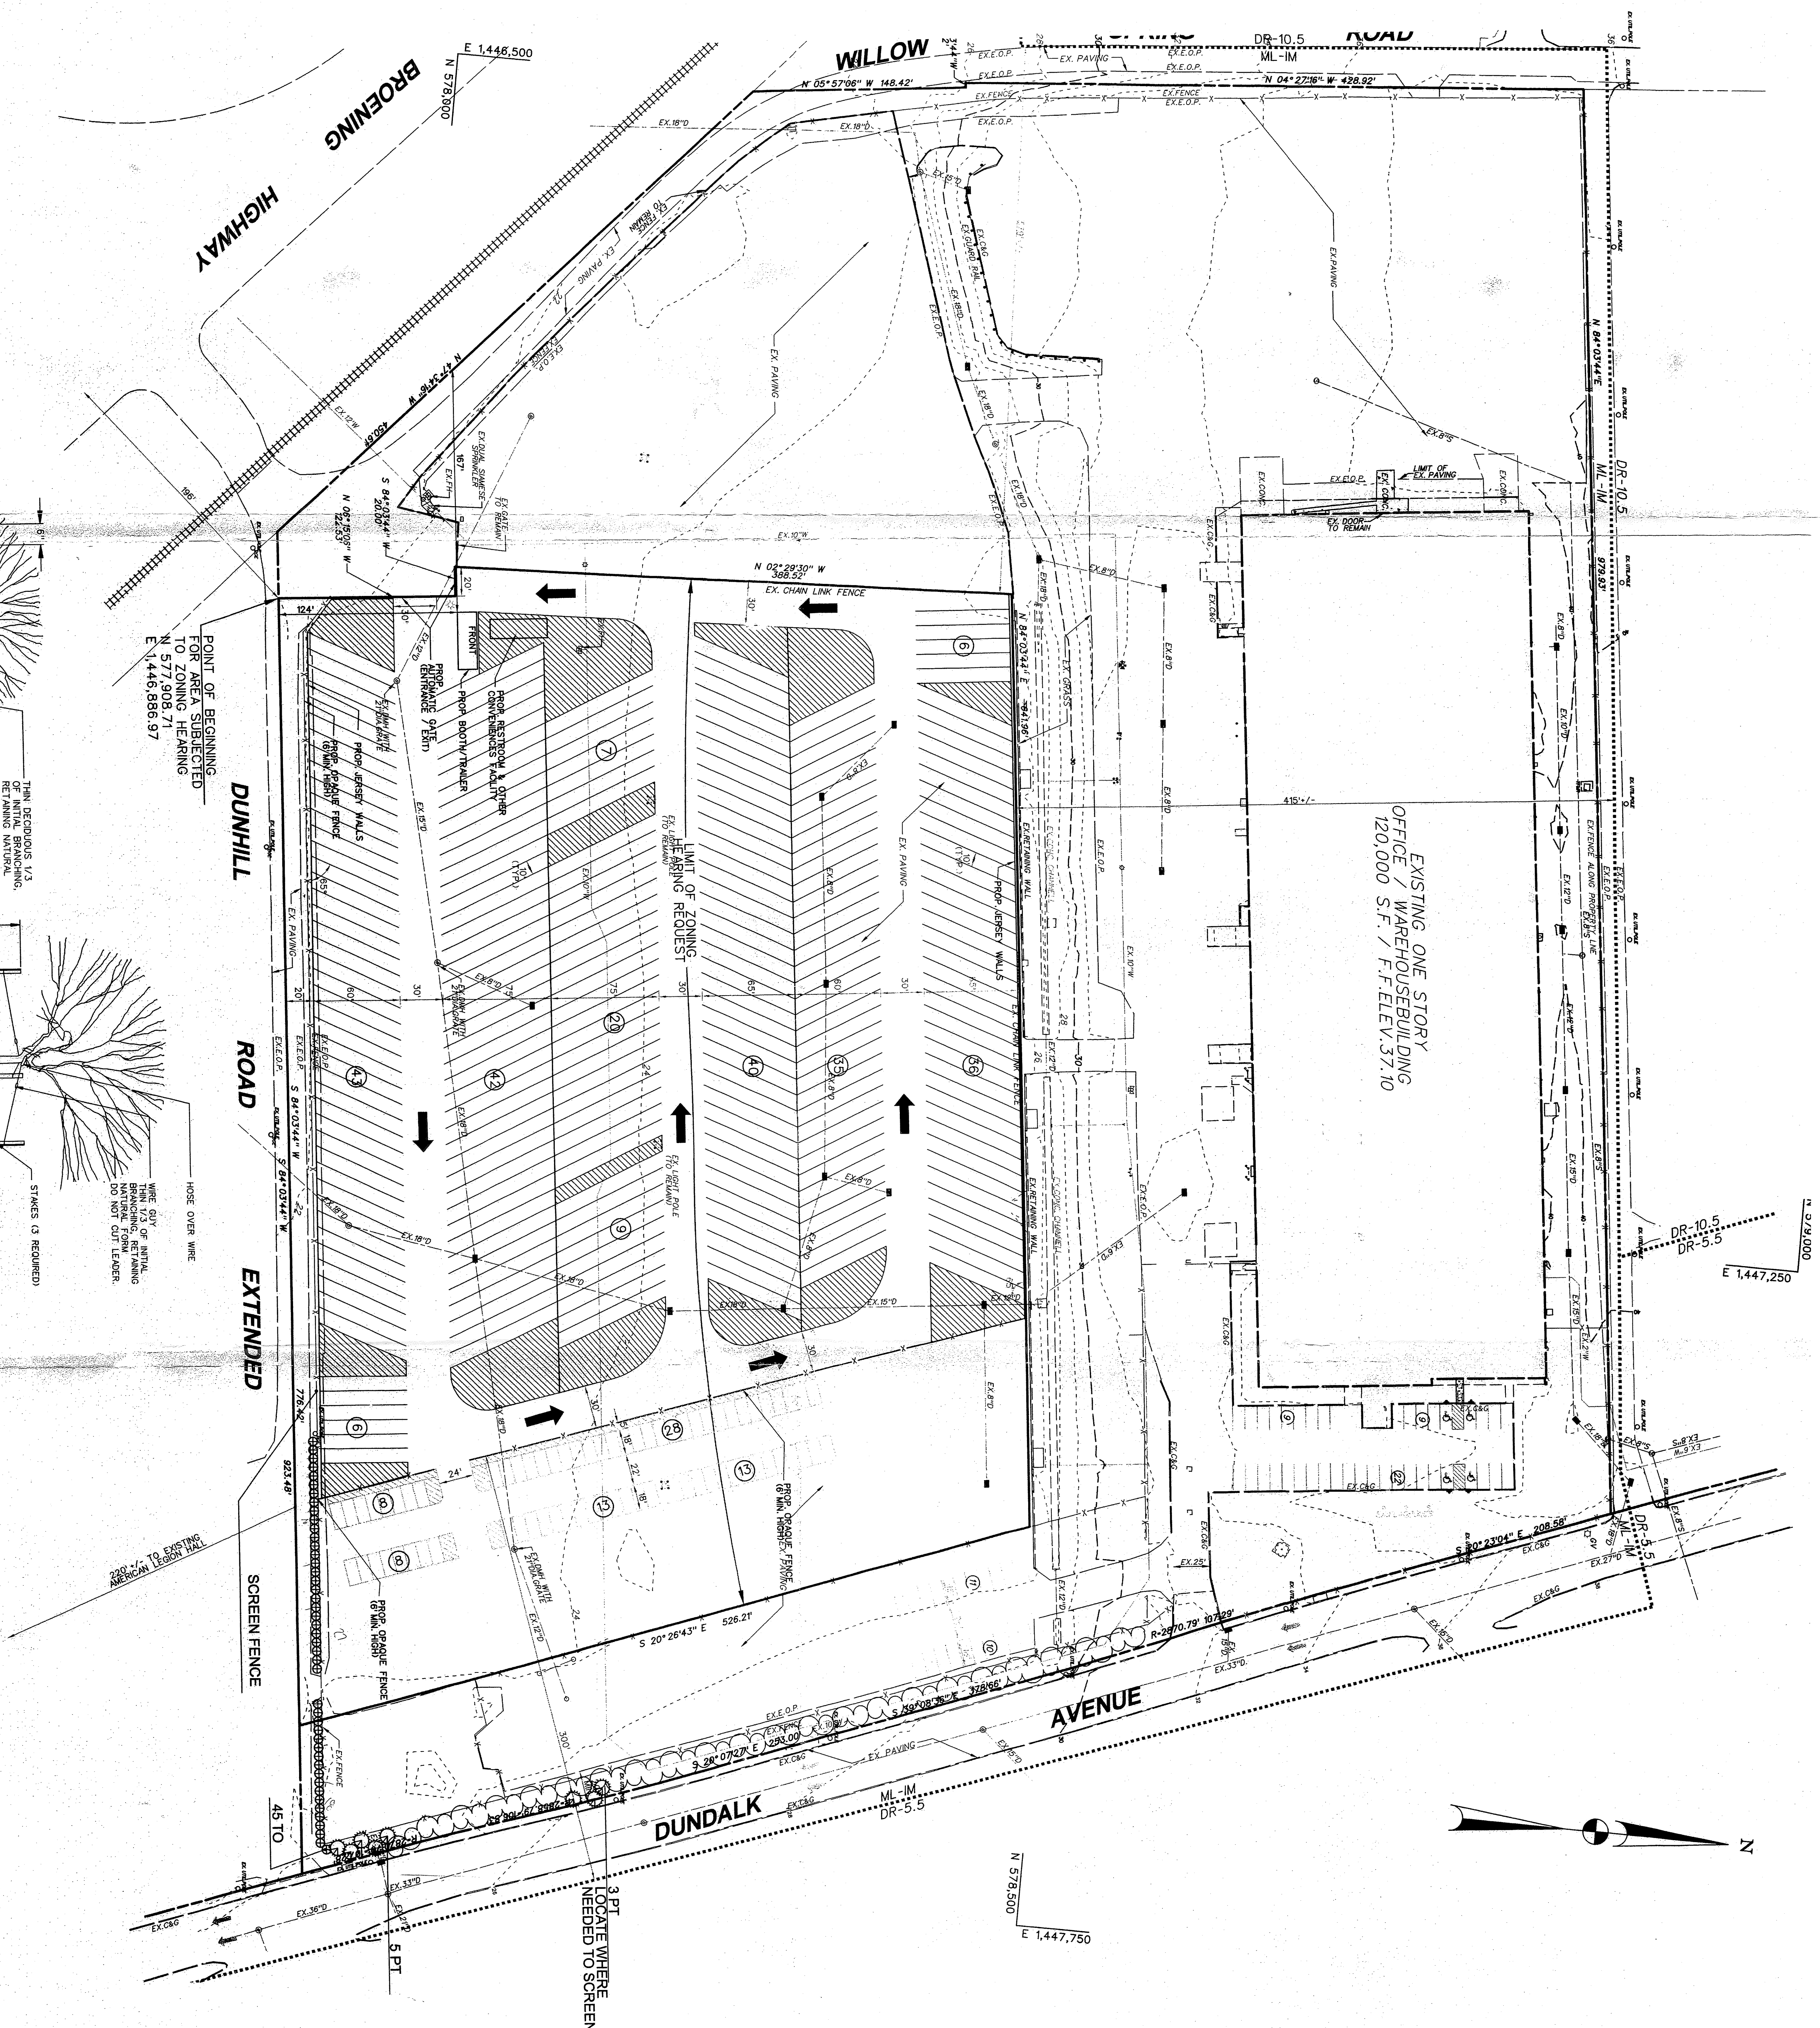[illegible]

KEY	QUANTITY	BOTANICAL NAME COMMON NAME	SIZE	CONDITION	REMARKS
PT	8	PINUS THUNBERGII PINE JAPANESE BLACK PINE	8-10' HT.	B & B	SPACE 40' O.C. STROGER
TO	45	THUJA OCCIDENTALIS NIGRA DARK AMERICAN ARBORVITAE	5-6' HT.	B & B	SPACE 6' O.C.

1. CONTRACTOR IS TO NOTIFY MISS UTILITY A MINIMUM OF 72 HOURS PRIOR TO WORKING. TELEPHONE NUMBER IS TO BE NOTIFIED 409-858-8706. PLANTING
2. THE EXISTING SOD CONDITIONS ARE TO BE MAINTAINED. SOD IS TO BE APPROVED IN THE FIELD BY THE LANDSCAPE ARCHITECT.
3. THIS PLAN IS FOR PLANTING ONLY.
4. NO TREE OR SHRUB PLANTING THIS AREA IS TO BE LEFT OPEN OR MAINTAINED.
5. SHRUBS ARE TO BE GRAFTED INTO MATCHED SPECIES. BEARS ARE TO BE MAINTAINED AND THE GRASSES ARE TO BE MAILED OR REPLANTED TO MATCHING.
6. THE LIFE AND PLANT OF THE PLANT MATCHED BY THE LANDSCAPE ARCHITECT. THE LANDSCAPE ARCHITECT IS TO BE RESPONSIBLE FOR THE REPLANTING OF THE PLANT MATERIAL.

Landscape Notes

- [illegible]

BALTIMORE COUNTY
DEPT. OF PERMITS & DEV. MGMT.
LANDSCAPE PLAN APPROVED
E. Avery Harden
E. Avery Harden Date: 12-20-06
County Landscape Architect
DESIGN & DRAWN BY: _____
CHECKED BY: _____
COORDINATE BY: _____
SPECIAL HEARING AND SPECIAL PERMIT
CASE # 07-004-SPHX

CASE # 07-004-SPHX

DESIGN & DRAWINGS ARE
BASED ON MARYLAND
COORDINATE SYSTEM