


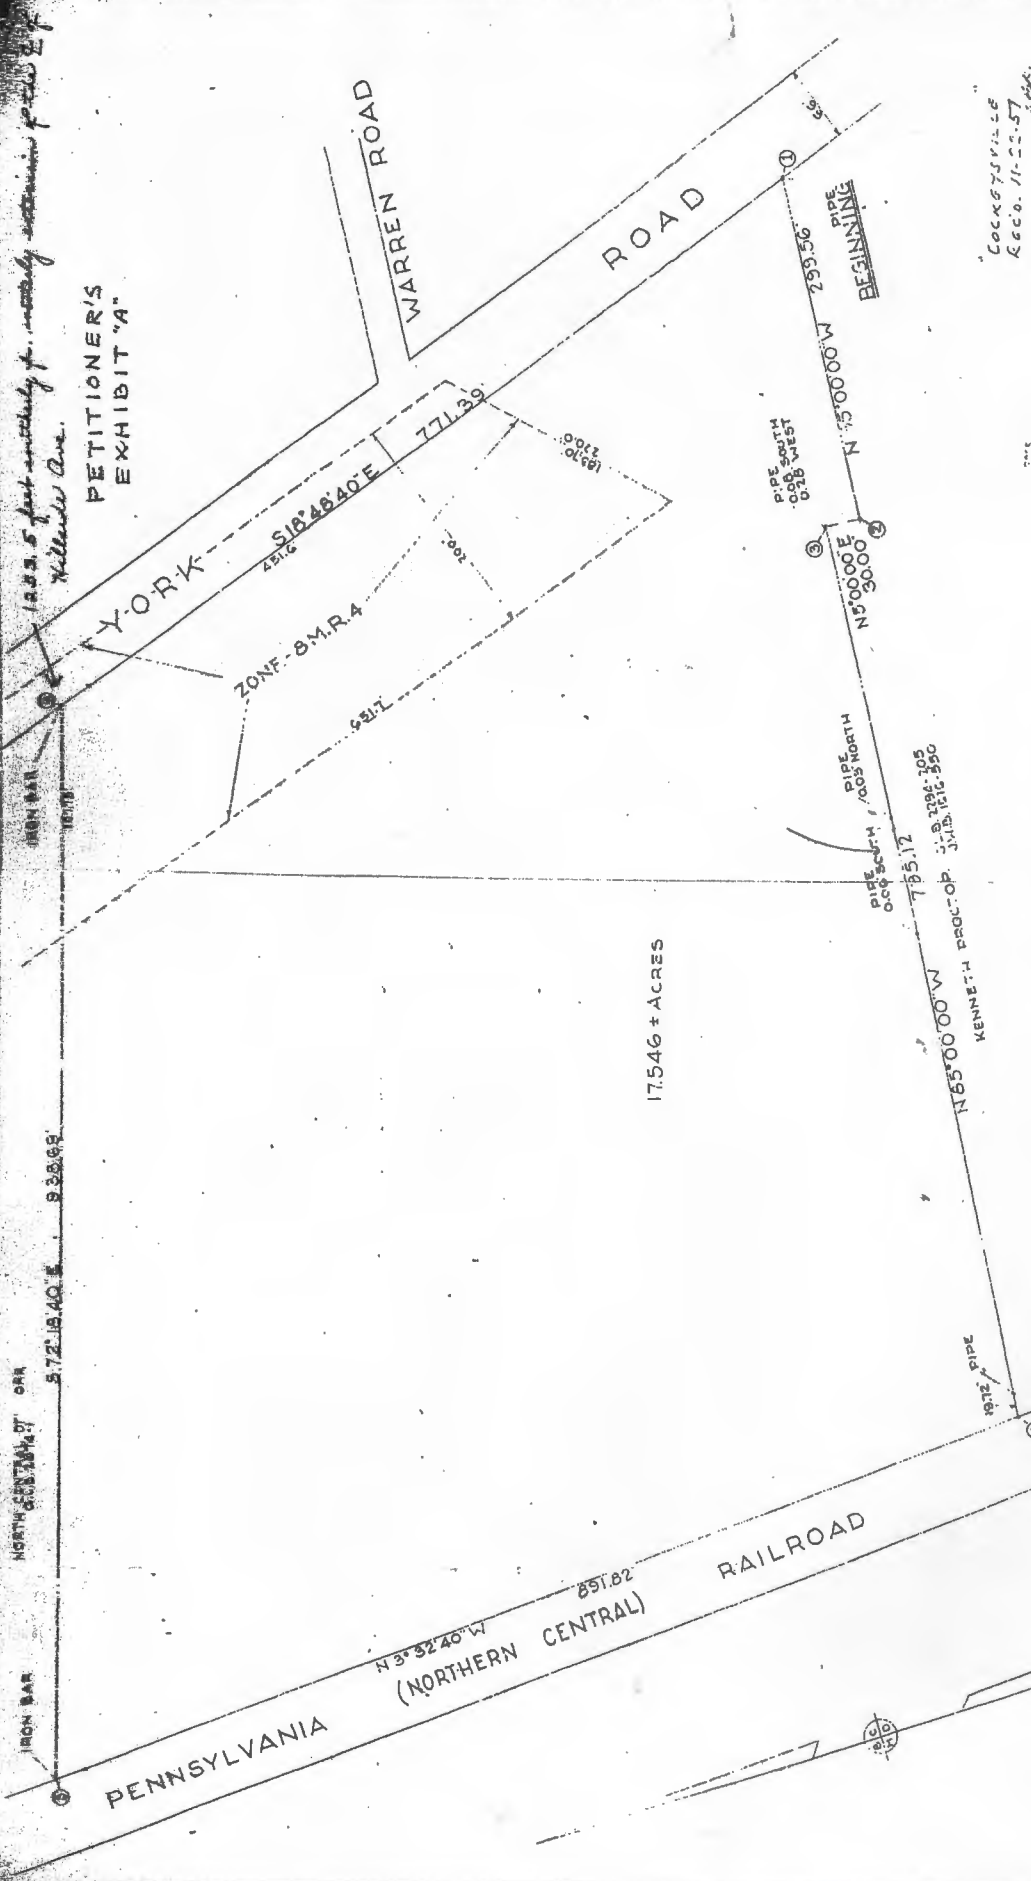

PROPERTY SURVEY
 FOR
 BALTIMORE GAS AND ELECTRIC
 COMPANY
 511 ELEC. DIST COCKEYSVILLE, MD.
 SCALE 1" = 100' NOV. 22, 1957

JAMES S. SPANER & ASSOCIATES
 REGISTERED ENGINEER NO. 2181
 YORK RD. & CHESEAPEAKE AVENUE
 LONDON, A. MD.

COORDINATES OF CORNERS - BCMD SYSTEM					
NO	WEST	NORTH	NO	WEST	NORTH
1	7082.19	6428.56	4	8700.09	6437.85
2	7180.01	6227.86	5	8727.75	6566.87
3	7378.70	6450.88	6	7580.22	6498.74

1233.5 feet width of p. mostly within p. 27
 Killdeer Ave.

PETITIONER'S
 EXHIBIT "A"

"COCKEYSVILLE"
 REC'D. 11-22-57